


ORIGINAL SURVEY	SURVEYED	BY	DATE
NOTE BOOK	PLOTTED		
	TEMPLATE		
	AREAS		
	AREAS CHECKED		

FINAL SURVEY	SURVEYED	BY	DATE
NOTE BOOK	PLOTTED		
	TEMPLATE		
	AREAS		
	AREAS CHECKED		

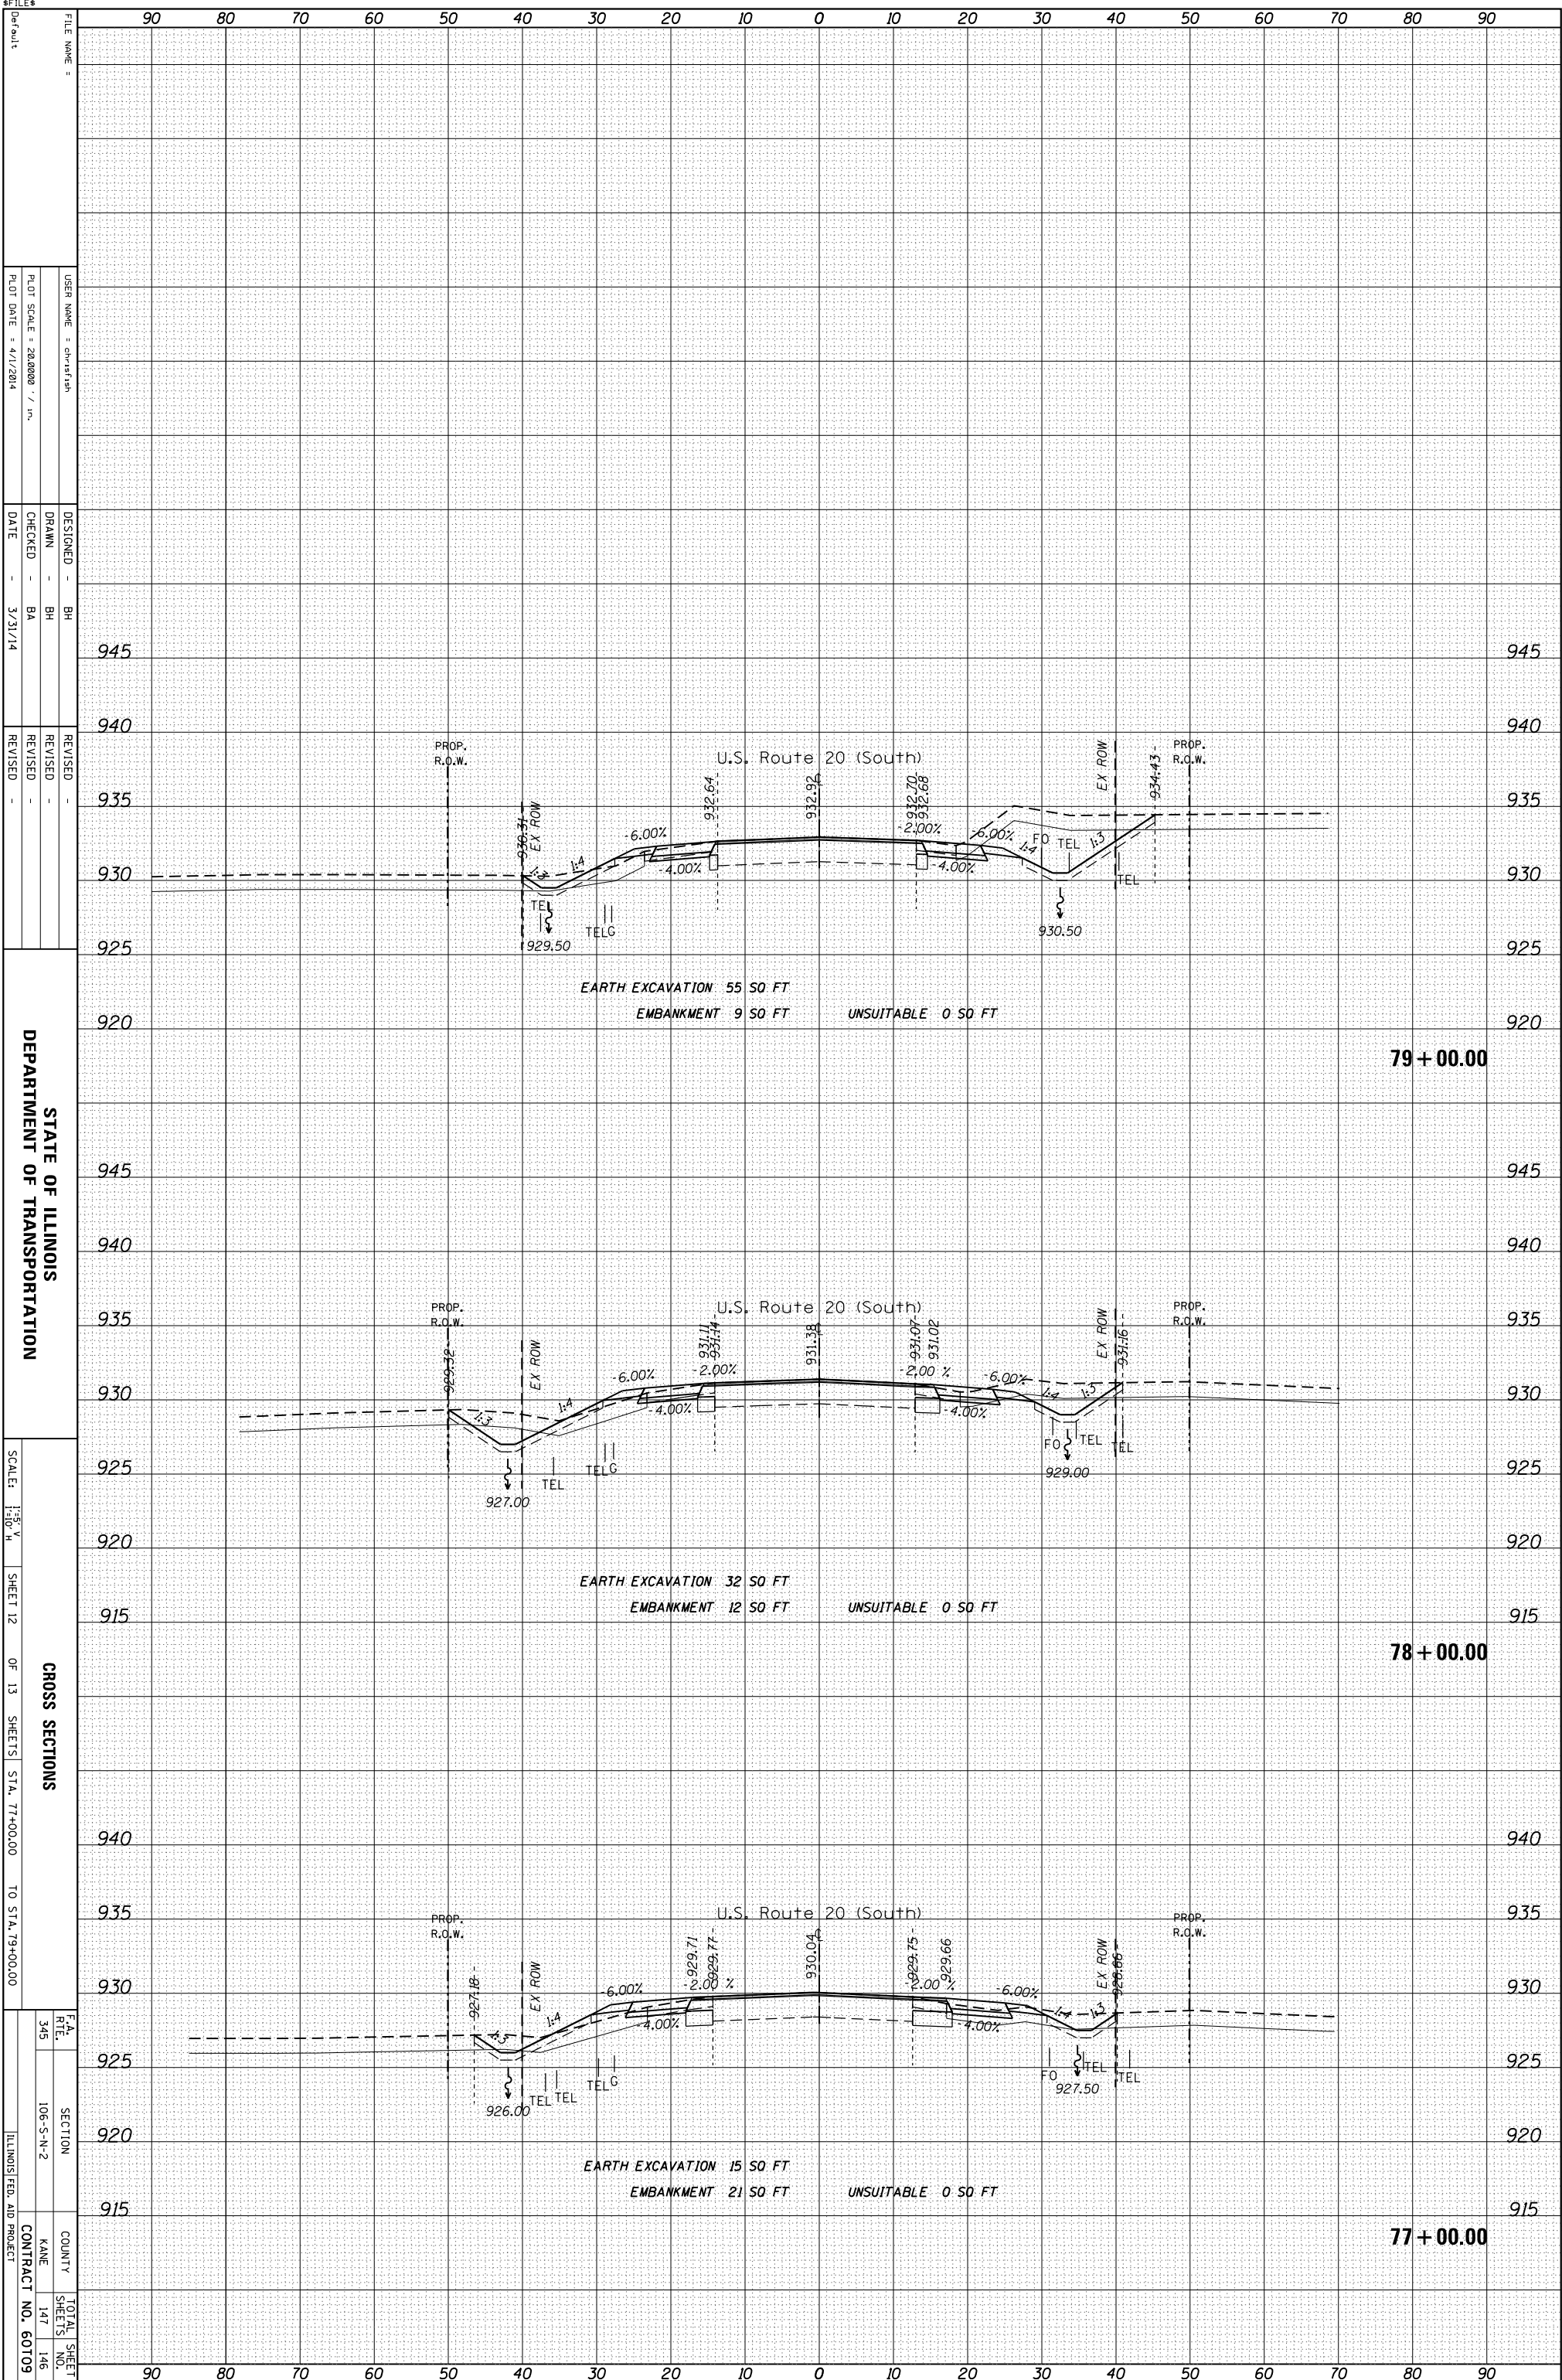

STATE OF ILLINOIS
 DEPARTMENT OF TRANSPORTATION

CROSS SECTIONS
 SHEET 12 OF 13 SHEETS STA. 77+00.00 TO STA. 79+00.00

FILE NAME	USER NAME	DESIGNED	DRAWN	CHECKED	DATE
Default	ch-fish	BH	BH	BA	3/31/14
PLANT SCALE	PLANT DATE	REVISION	REVISION	REVISION	REVISION
28.0000 / in.	4/1/2014	-	-	-	-
SCALE	SHEET	OF	SHEETS	STA.	TO STA.
1"=50' H	12	13	77+00.00	79+00.00	
F.A. RTE.	SECTION	COUNTY	TOTAL SHEETS	KANE	SHEET NO.
345	106-S-N-2		147	147	146
ILLINOIS FED. AID PROJECT					CONTRACT NO. 60109