


ORIGINAL SURVEY	SURVEYED	BY	DATE
NOTE BOOK	PLOTTED		
	TEMPLATE		
	AREAS		
	CHECKED		

FINAL SURVEY	SURVEYED	BY	DATE
NOTE BOOK	PLOTTED		
	TEMPLATE		
	AREAS		
	CHECKED		

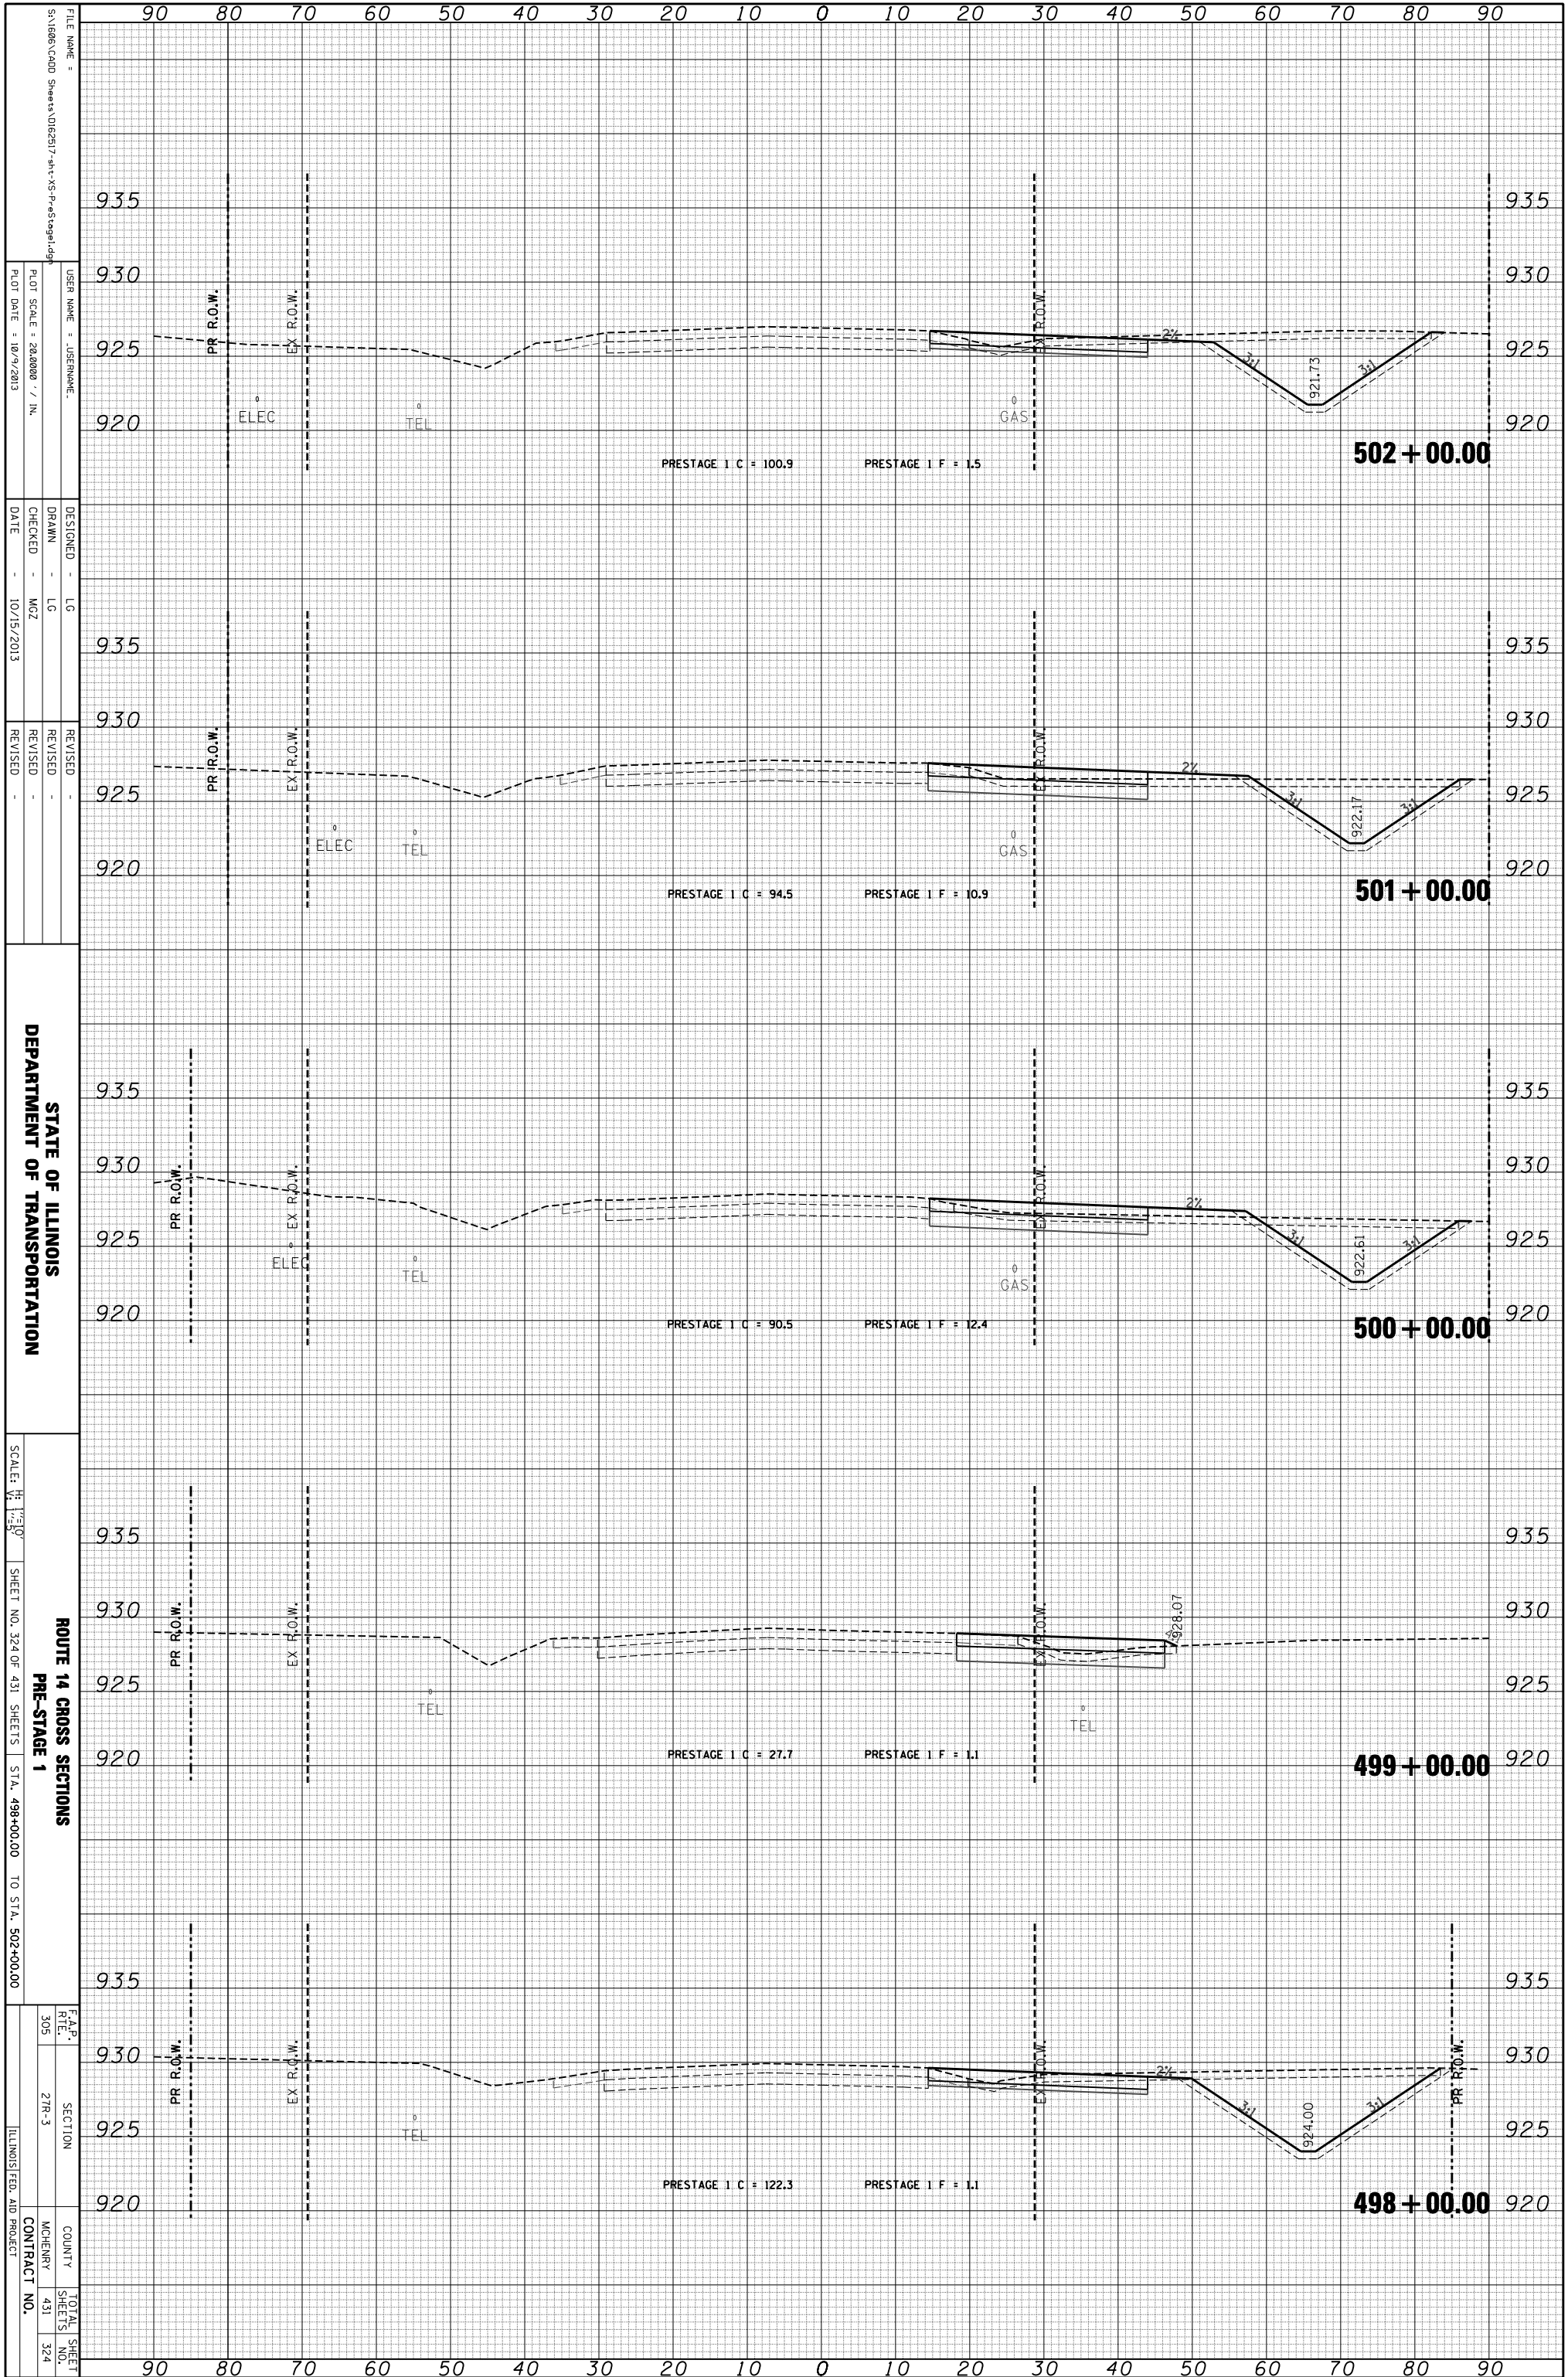

FILE NAME: S:\1606\CADD Sheets\0162517-sh-r-15-Pre-stage1.dgn  
 USER NAME: JUSERNAME  
 DESIGNER: LG  
 DRAWN: LG  
 CHECKED: MZ  
 DATE: 10/15/2013  
 PLOT SCALE: 28,000 / IN.  
 PLOT DATE: 10/9/2013

STATE OF ILLINOIS  
 DEPARTMENT OF TRANSPORTATION

ROUTE 14 CROSS SECTIONS  
 PRE-STAGE 1  
 SCALE: 1" = 100'  
 SHEET NO. 324 OF 431 SHEETS  
 STA. 498+00.00 TO STA. 502+00.00

F.A.P. REL.	SECTION	COUNTY	TOTAL SHEETS
305	21R-3	MCHEMERY	431
		CONTRACT NO.	324
		ILLINOIS FED. AID PROJECT	