


ORIGINAL SURVEY	SURVEYED	BY	DATE
NOTE BOOK	PLOTTED		
	TEMPLATE		
	AREAS		
	CHECKED		

FINAL SURVEY	SURVEYED	BY	DATE
NOTE BOOK	PLOTTED		
	TEMPLATE		
	AREAS		
	CHECKED		

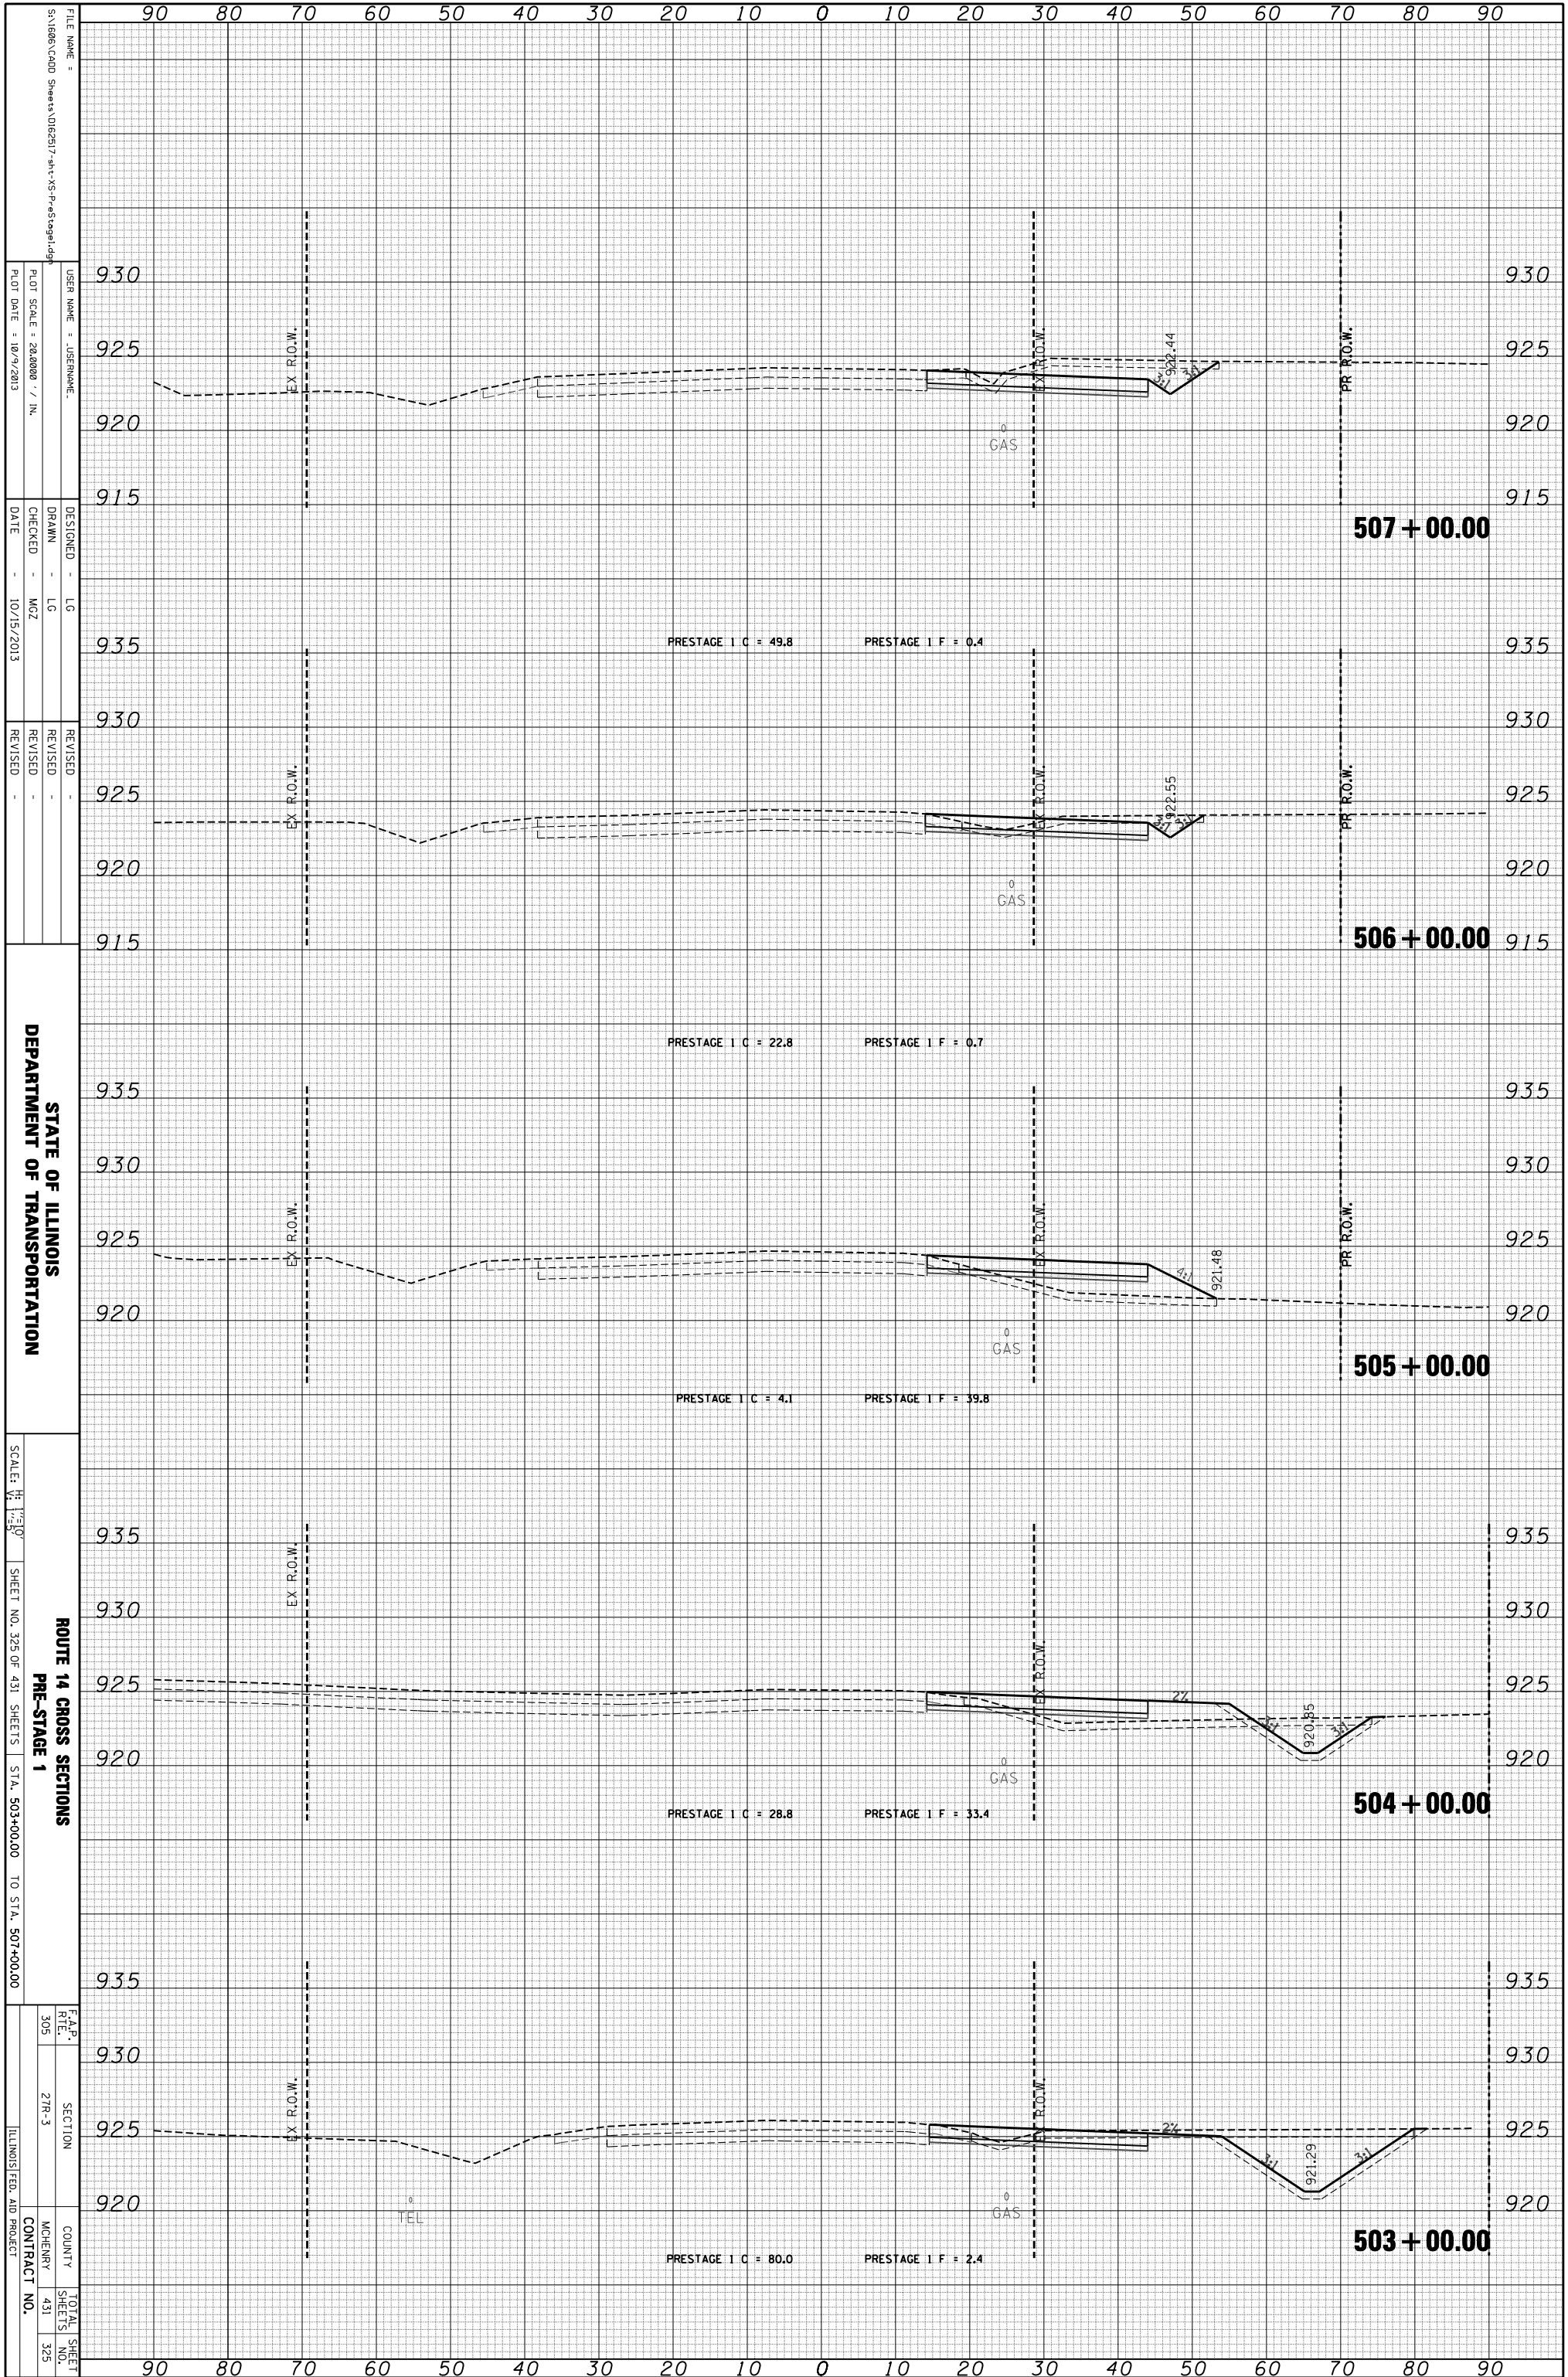

STATE OF ILLINOIS
DEPARTMENT OF TRANSPORTATION

ROUTE 14 CROSS SECTIONS
PRE-STAGE 1
SCALE: 1" = 10'
SHEET NO. 325 OF 431 SHEETS
STA. 503+00.00 TO STA. 507+00.00

F.A.P. R.F.L.	SECTION	COUNTY	TOTAL SHEETS
305	21R-3	MCHEMERY	431
			325
		CONTRACT NO.	
		ILLINOIS FED. AID PROJECT	