


ORIGINAL SURVEY	SURVEYED	BY	DATE
NOTE BOOK	PLOTTED		
	TEMPLATE		
	AREAS		
	CHECKED		

FINAL SURVEY	SURVEYED	BY	DATE
NOTE BOOK	PLOTTED		
	TEMPLATE		
	AREAS		
	CHECKED		

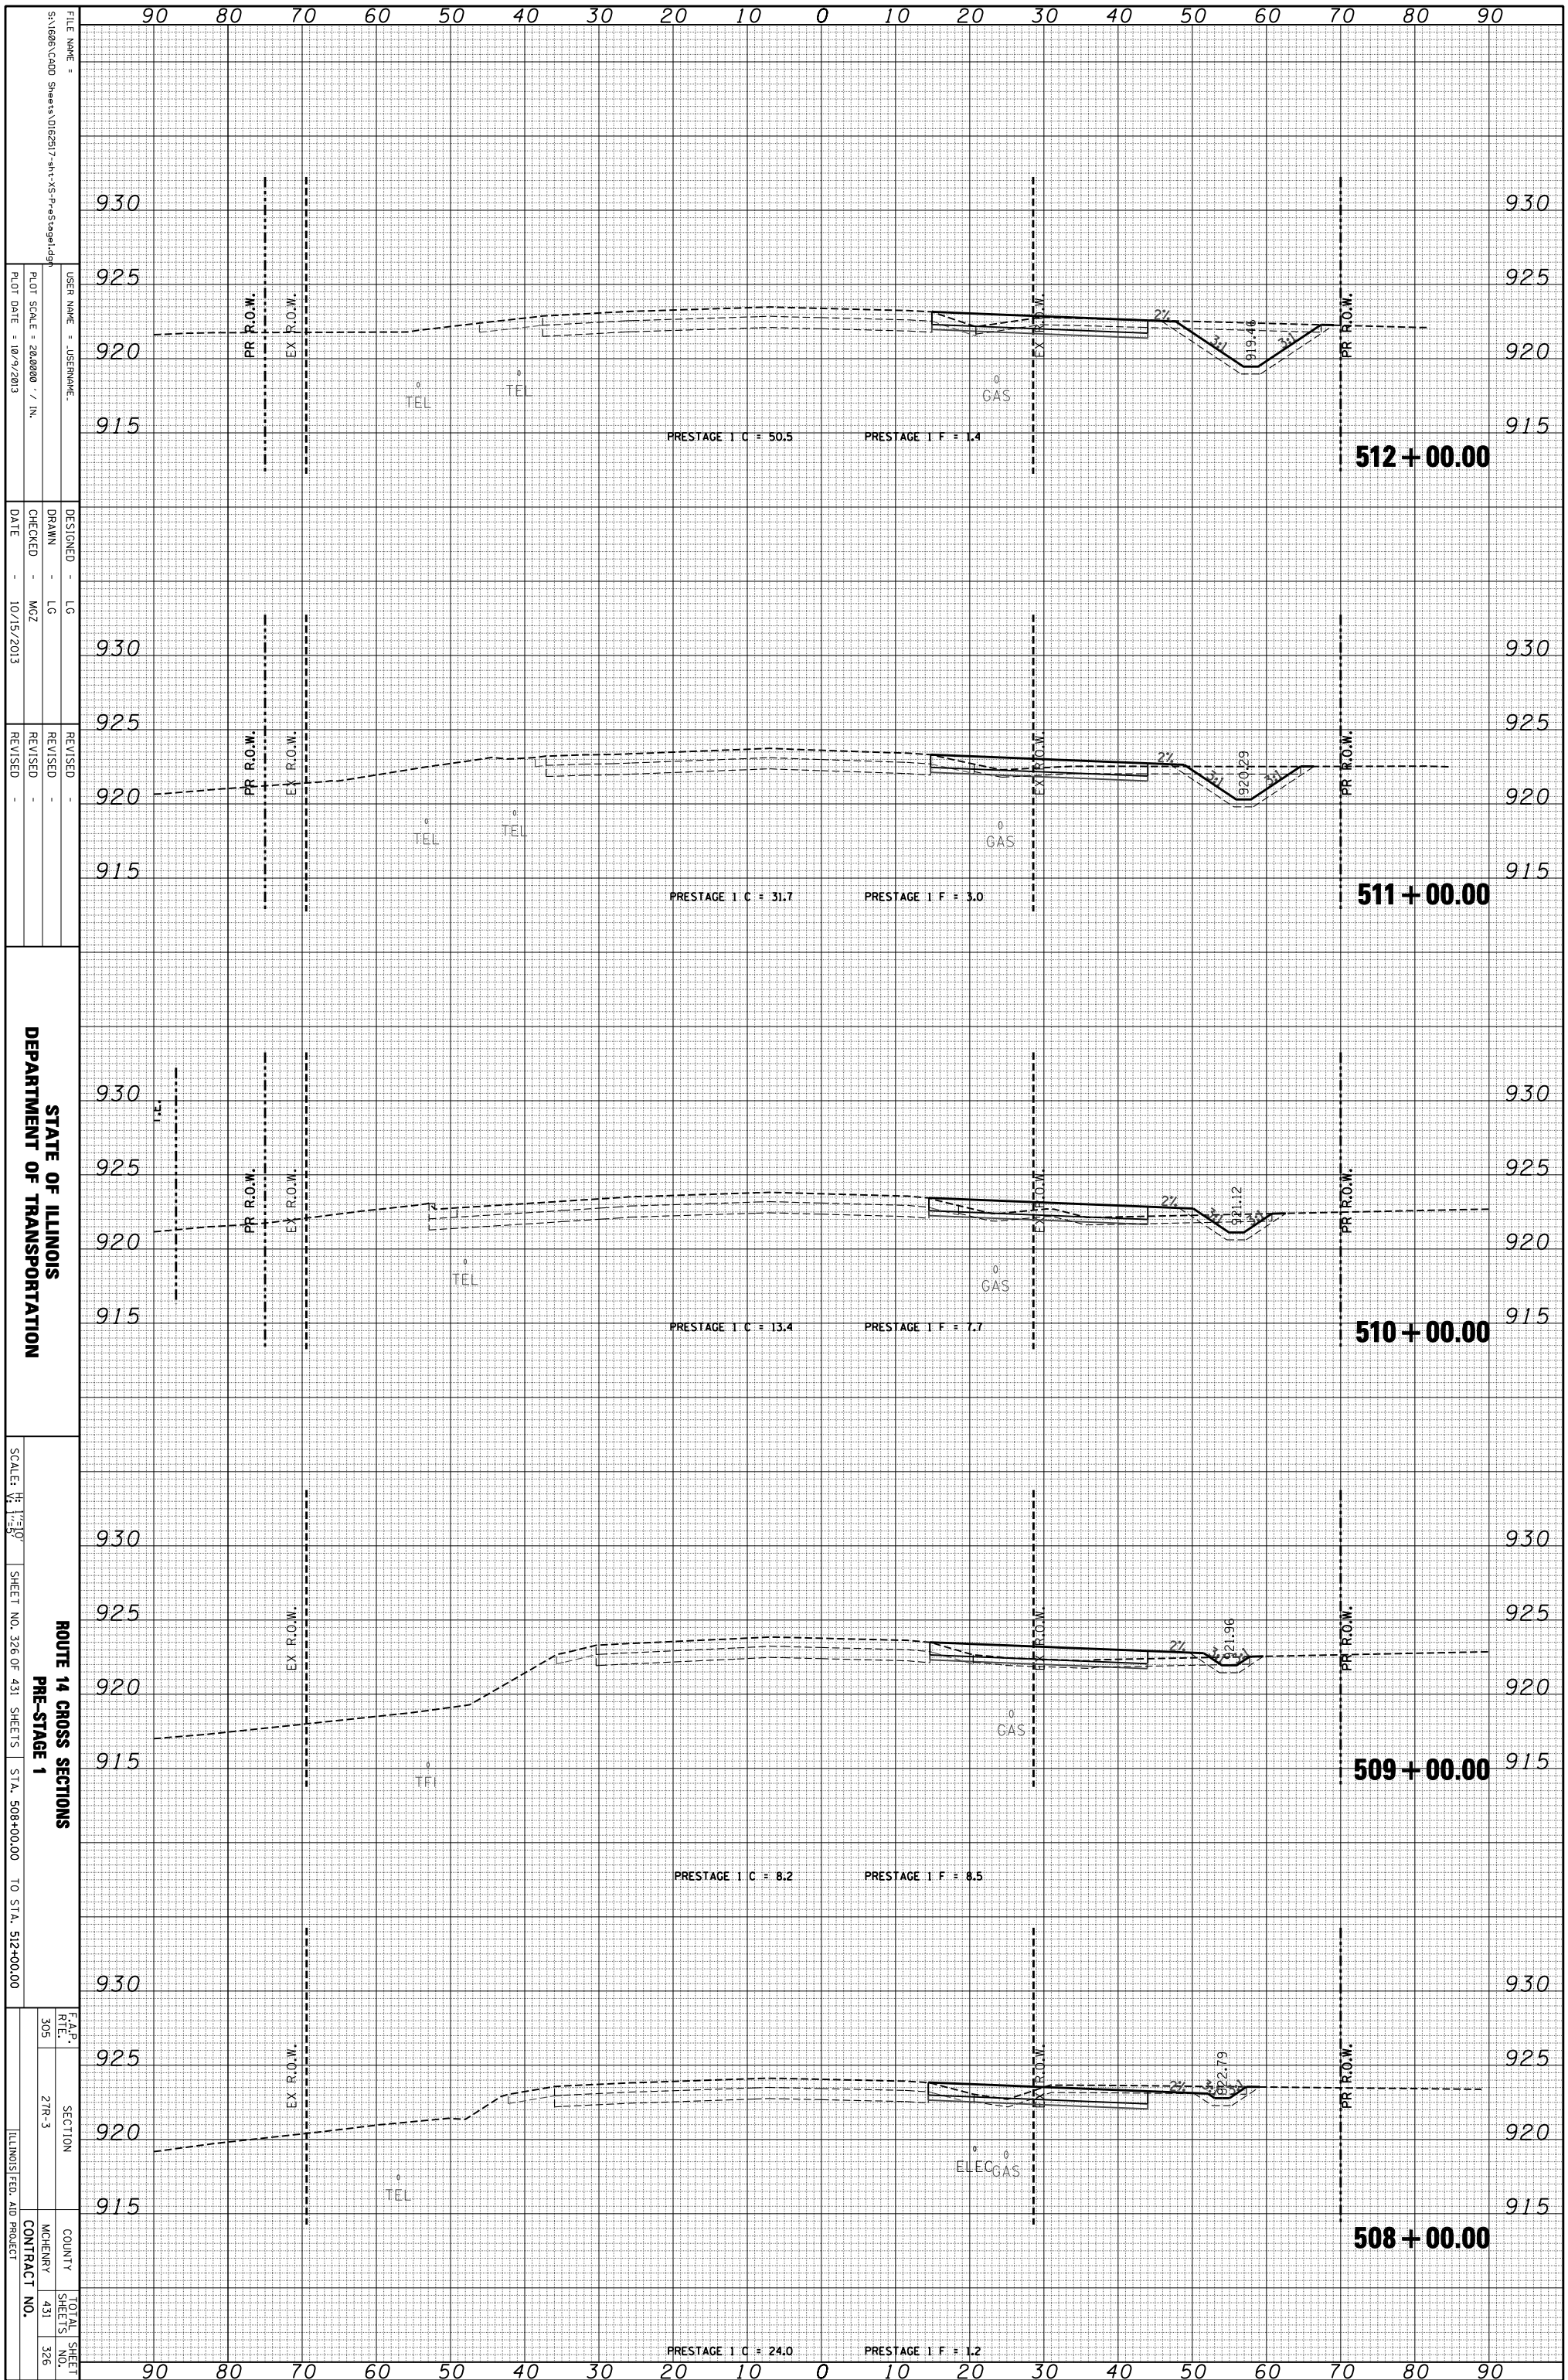

FILE NAME = S:\1606\CADD Sheets\0162517-sh-rs-Pre-stage1.dgn
 USER NAME = JUSERNAME
 PLOT SCALE = 28.0000 / IN.
 PLOT DATE = 10/9/2013

DESIGNED - LG
 DRAWN - LG
 CHECKED - MZ
 DATE - 10/15/2013

REVISOR -
 REVISION -
 REVISION -

STATE OF ILLINOIS
 DEPARTMENT OF TRANSPORTATION

ROUTE 14 CROSS SECTIONS
 PRE-STAGE 1

SCALE: 1" = 10'
 SHEET NO. 326 OF 431 SHEETS STA. 508+00.00 TO STA. 512+00.00

F.A.P. REL.	SECTION	COUNTY	TOTAL SHEETS
305	21R-3	MCHEMERY	431
			326

ILLINOIS FED. AID PROJECT CONTRACT NO.