


ORIGINAL SURVEY	SURVEYED	BY	DATE
NOTE BOOK	PLOTTED		
	TEMPLATE		
	AREAS		
	CHECKED		

FINAL SURVEY	SURVEYED	BY	DATE
NOTE BOOK	PLOTTED		
	TEMPLATE		
	AREAS		
	CHECKED		

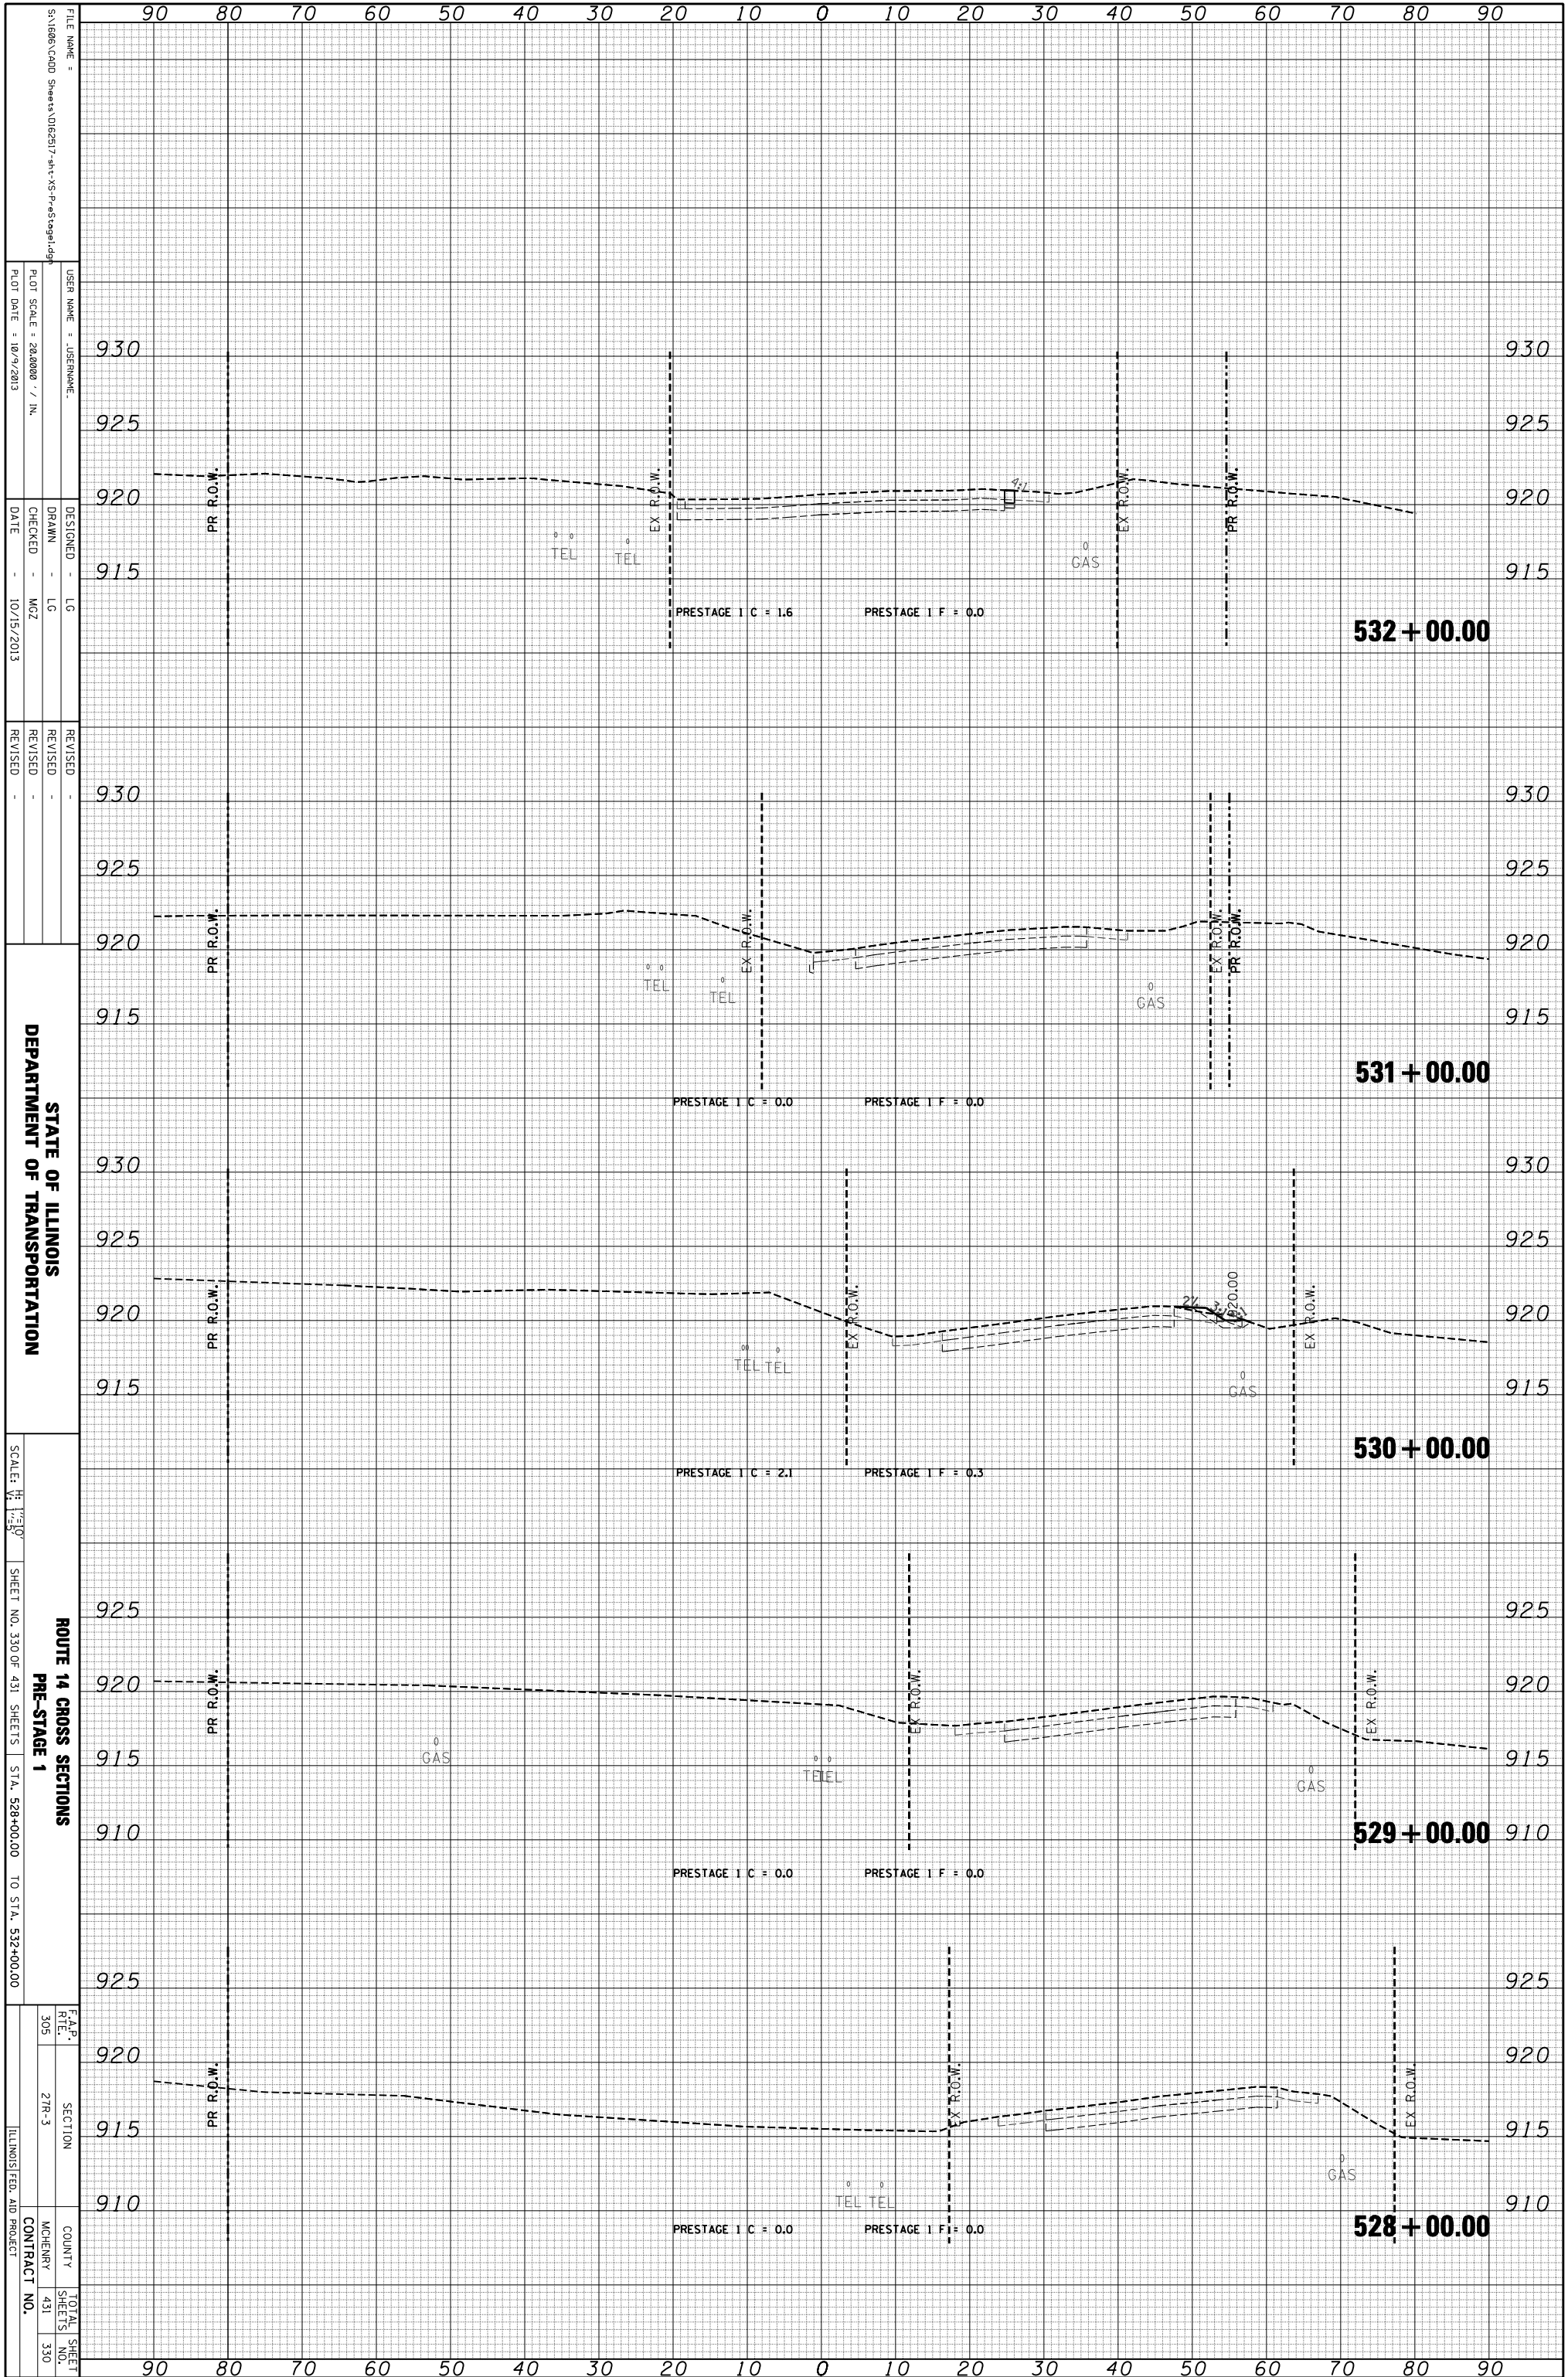

FILE NAME: S:\1606\CADD Sheets\0162517-14-14-VS-PreStage1.dgn
 USER NAME: JUSERNAME
 DESIGNER: LG
 DRAWN: LG
 CHECKED: MZ
 DATE: 10/15/2013

REVISIONS:
 REVISION NO. | DATE | DESCRIPTION

STATE OF ILLINOIS
 DEPARTMENT OF TRANSPORTATION

ROUTE 14 CROSS SECTIONS
 PRE-STAGE 1
 SCALE: 1" = 20'
 SHEET NO. 330 OF 431 SHEETS
 STA. 528+00.00 TO STA. 532+00.00

F.A.P. R.E.L.	SECTION	COUNTY	TOTAL SHEETS
305	21R-3	MCHEMERY	431
			330

ILLINOIS FED. AID PROJECT
 CONTRACT NO.