


ORIGINAL SURVEY	SURVEYED	BY	DATE
NOTE BOOK	PLOTTED		
	TEMPLATE		
	AREAS		
	AREAS CHECKED		

FINAL SURVEY	SURVEYED	BY	DATE
NOTE BOOK	PLOTTED		
	TEMPLATE		
	AREAS		
	AREAS CHECKED		

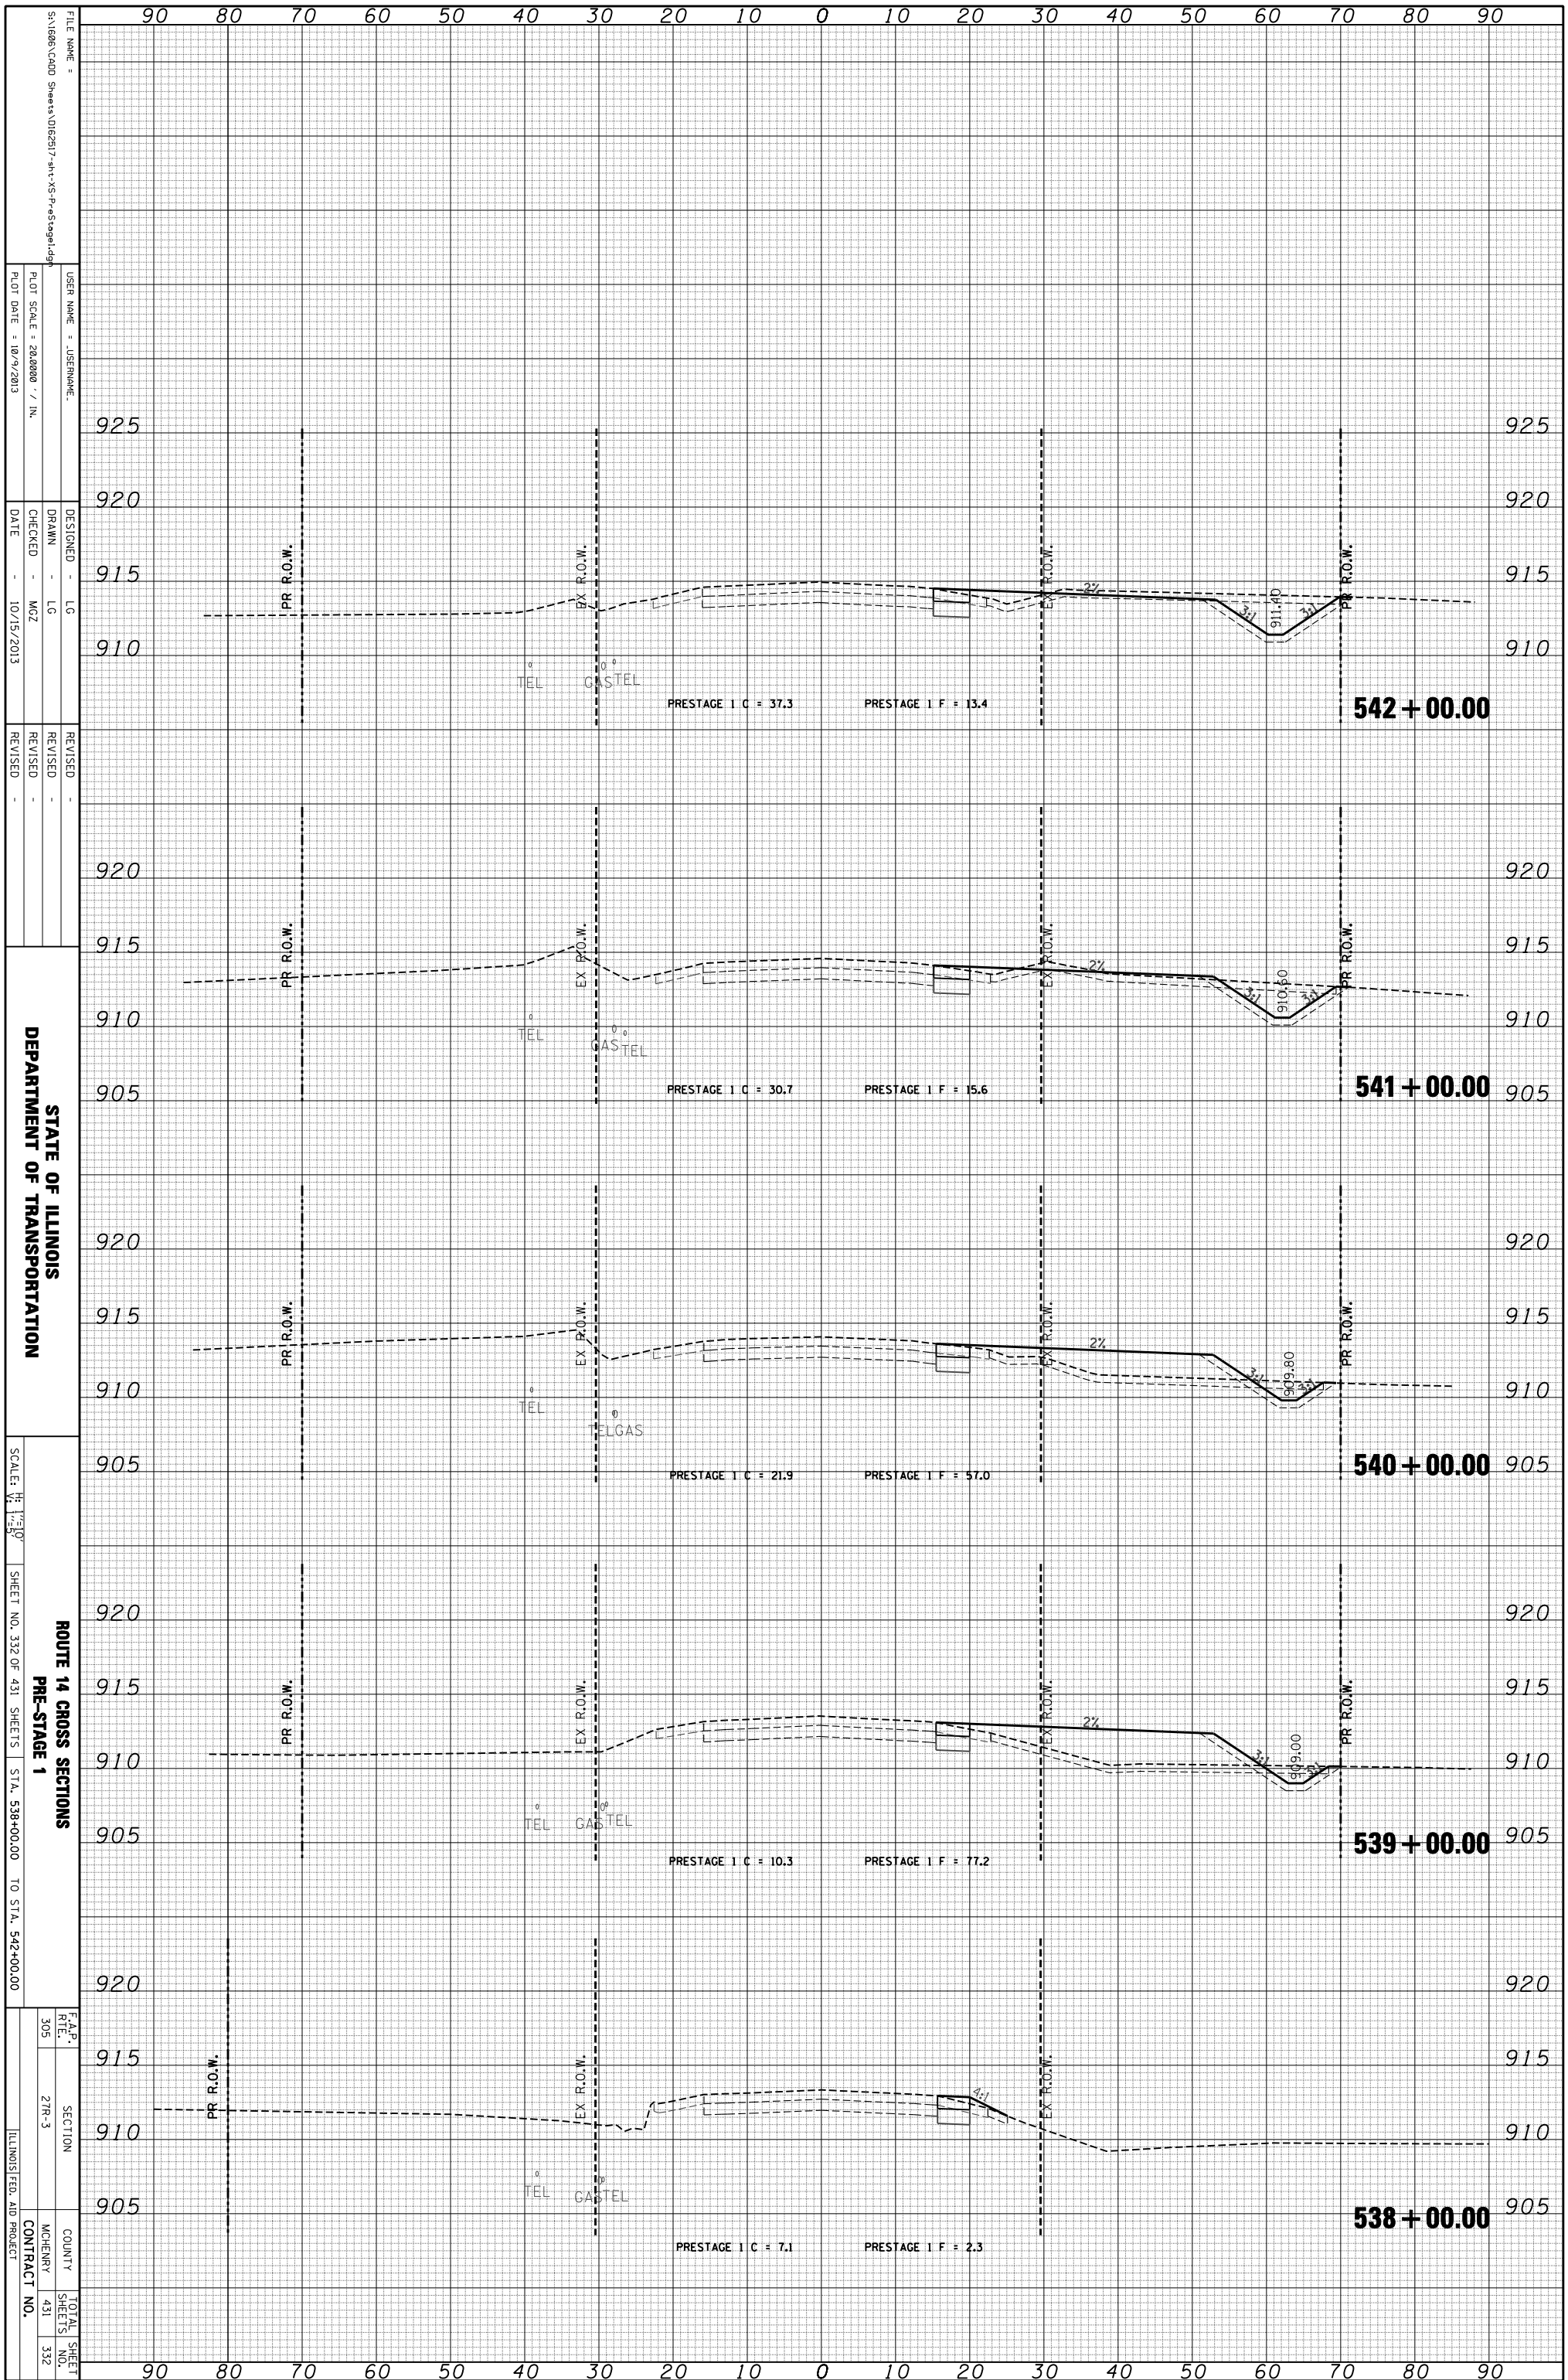

FILE NAME: S:\1606\CADD Sheets\0162517-rt-v-S-PreStage1.dgn  
 USER NAME: JUSERNAME  
 DESIGNER: LG  
 DRAWN: LG  
 CHECKED: MZ  
 DATE: 10/15/2013  
 REVISIONS:  
 REVISION NO. DESCRIPTION DATE BY

STATE OF ILLINOIS  
 DEPARTMENT OF TRANSPORTATION

ROUTE 14 CROSS SECTIONS  
 PRE-STAGE 1  
 SCALE: 1" = 10'  
 SHEET NO. 332 OF 431 SHEETS STA. 538+00.00 TO STA. 542+00.00

F.A.P. REL.	SECTION	COUNTY	TOTAL SHEET NO.
305	2TR-3	MCHEMRY	431
			332

ILLINOIS FED. AID PROJECT CONTRACT NO.