


ORIGINAL SURVEY	SURVEYED	BY	DATE
NOTE BOOK	PLOTTED		
	TEMPLATE		
	AREAS		
	AREAS CHECKED		

FINAL SURVEY	SURVEYED	BY	DATE
NOTE BOOK	PLOTTED		
	TEMPLATE		
	AREAS		
	AREAS CHECKED		

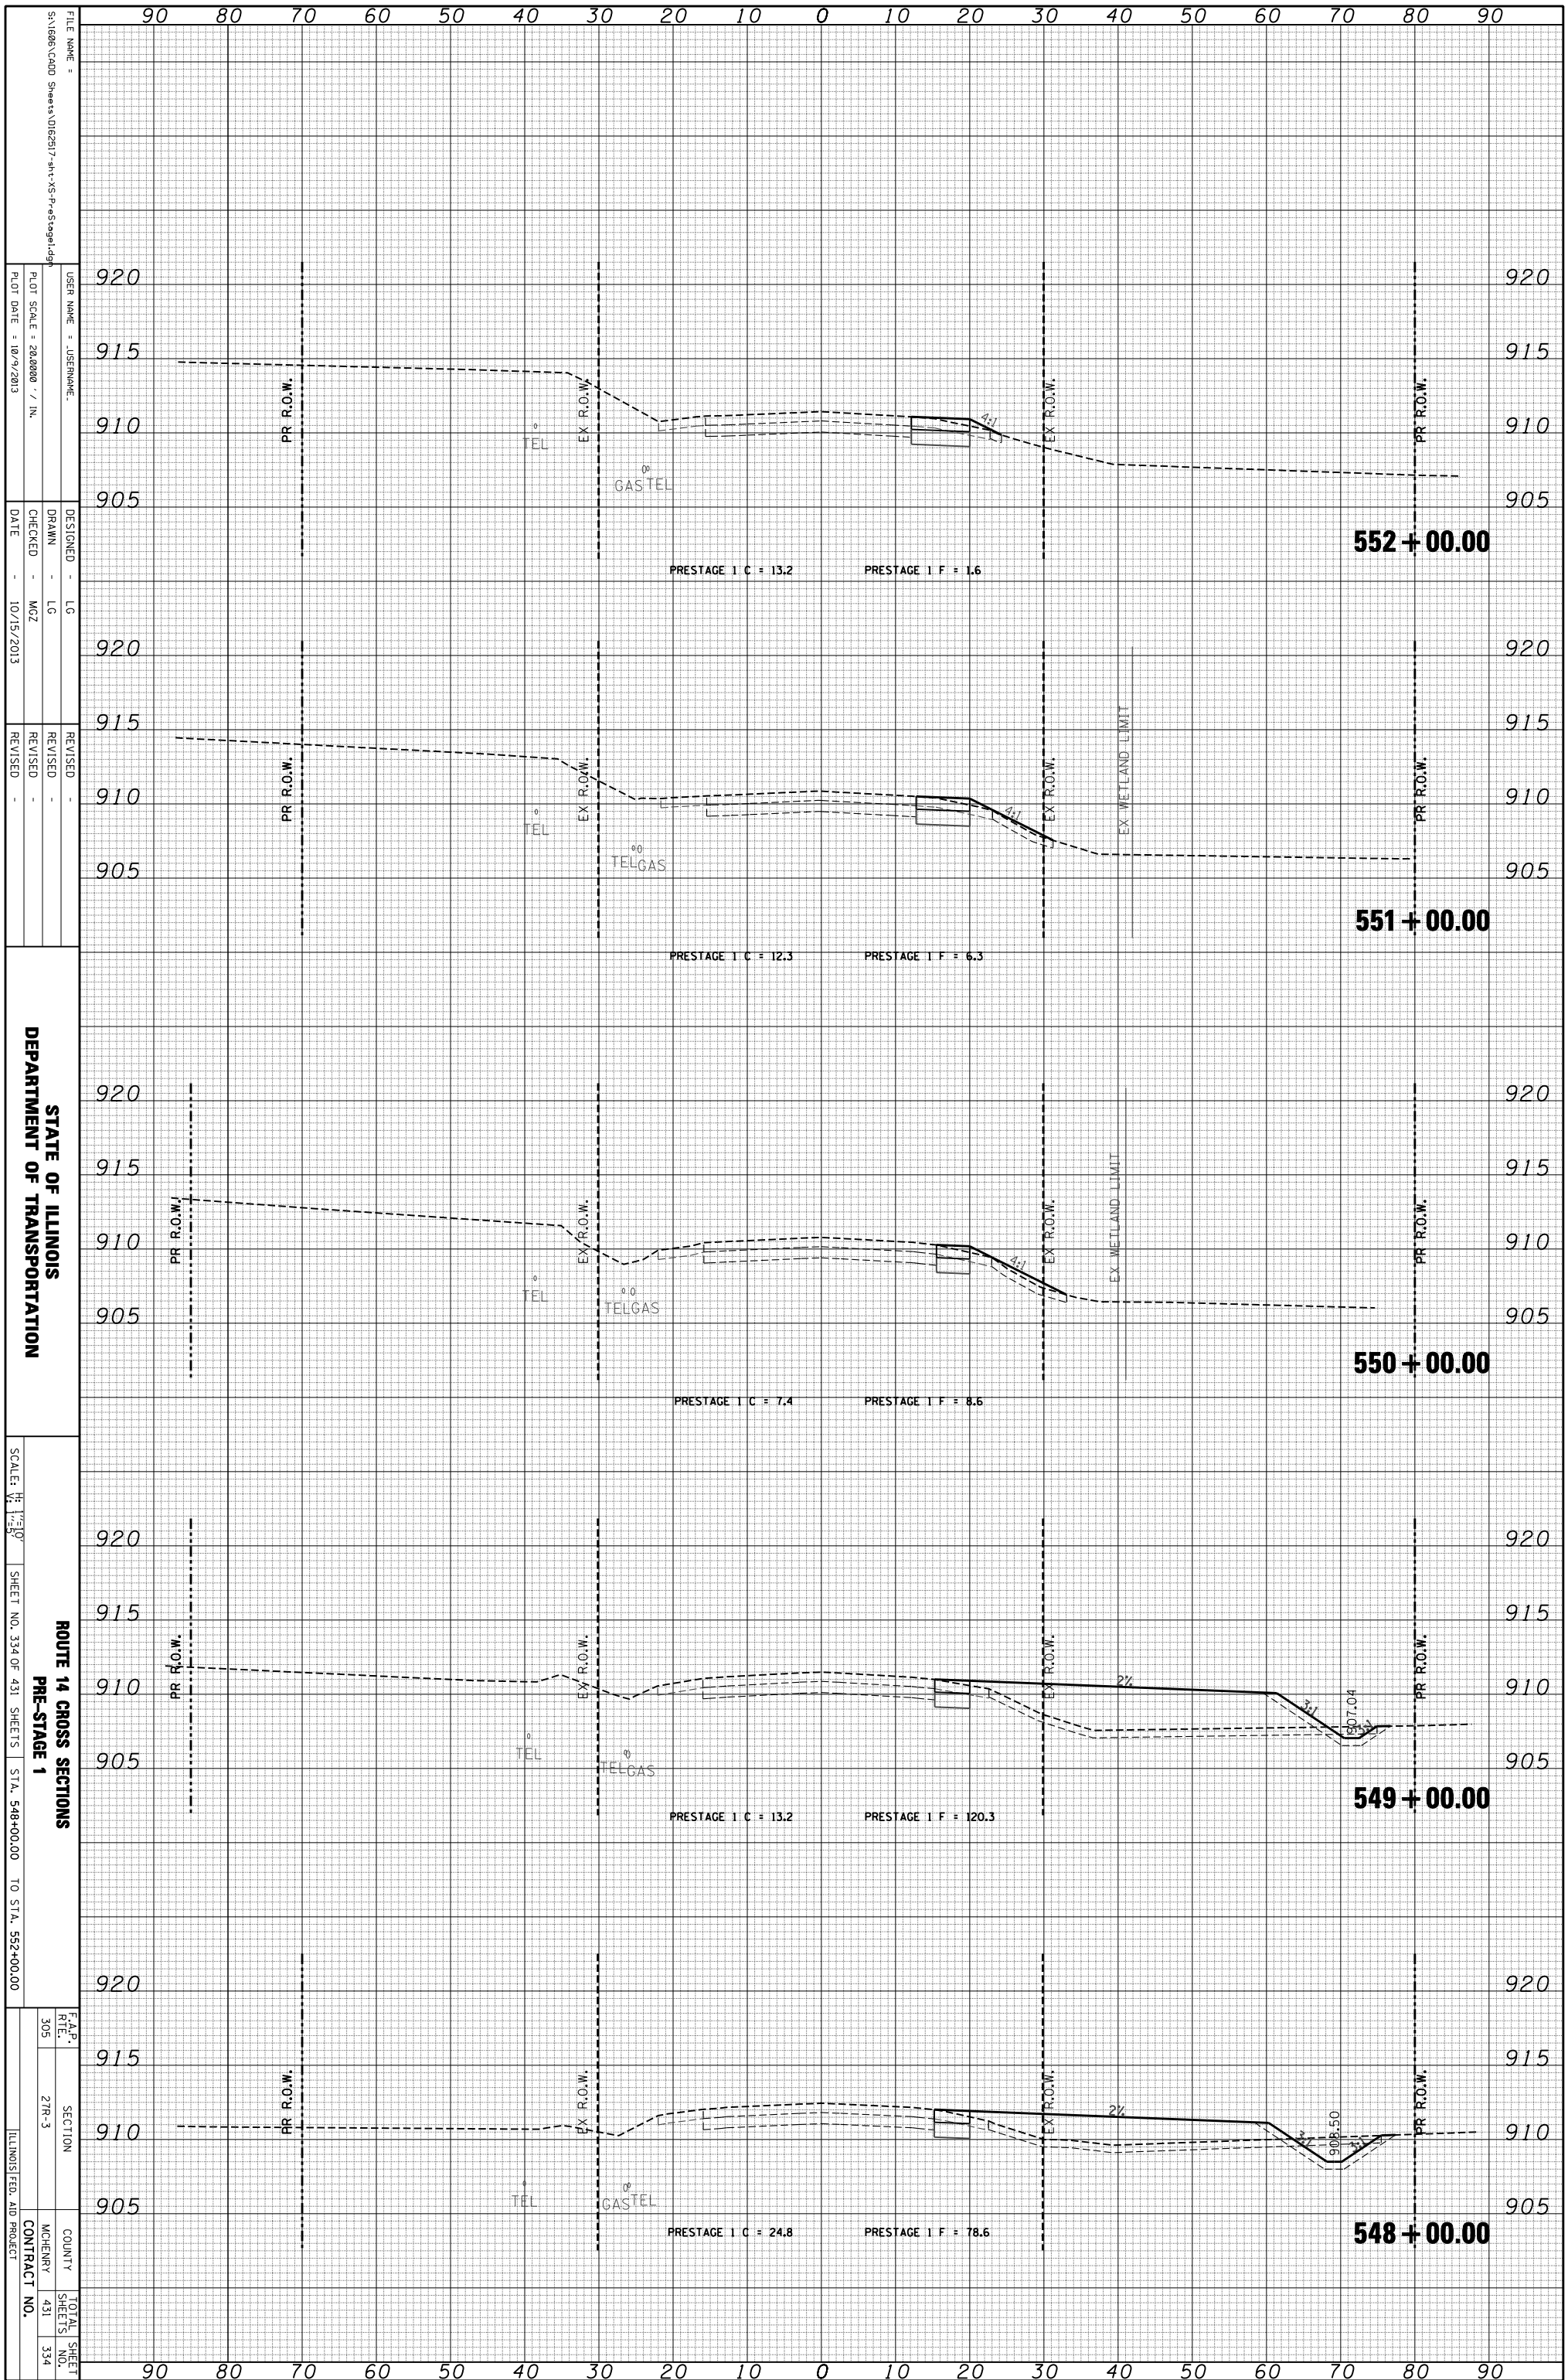

FILE NAME: S:\1606\CADD Sheets\0162517-rt-v-S-PreStage1.dgn
 USER NAME: JUSERNAME
 PLOT DATE: 10/9/2013

DESIGNED: LG
 DRAWN: LG
 CHECKED: MZ
 DATE: 10/15/2013

REVISIONS:

STATE OF ILLINOIS
 DEPARTMENT OF TRANSPORTATION

ROUTE 14 CROSS SECTIONS
 PRE-STAGE 1
 SHEET NO. 334 OF 431 SHEETS | STA. 548+00.00 TO STA. 552+00.00

F.A.P. R.E.L.	SECTION	COUNTY	TOTAL SHEET NO.
305	2TR-3	MCHEMRY	431
			334
			CONTRACT NO.
			ILLINOIS FED. AID PROJECT