


ORIGINAL SURVEY	SURVEYED	BY	DATE
NOTE BOOK	PLOTTED		
	TEMPLATE		
	AREAS		
	CHECKED		

FINAL SURVEY	SURVEYED	BY	DATE
NOTE BOOK	PLOTTED		
	TEMPLATE		
	AREAS		
	CHECKED		

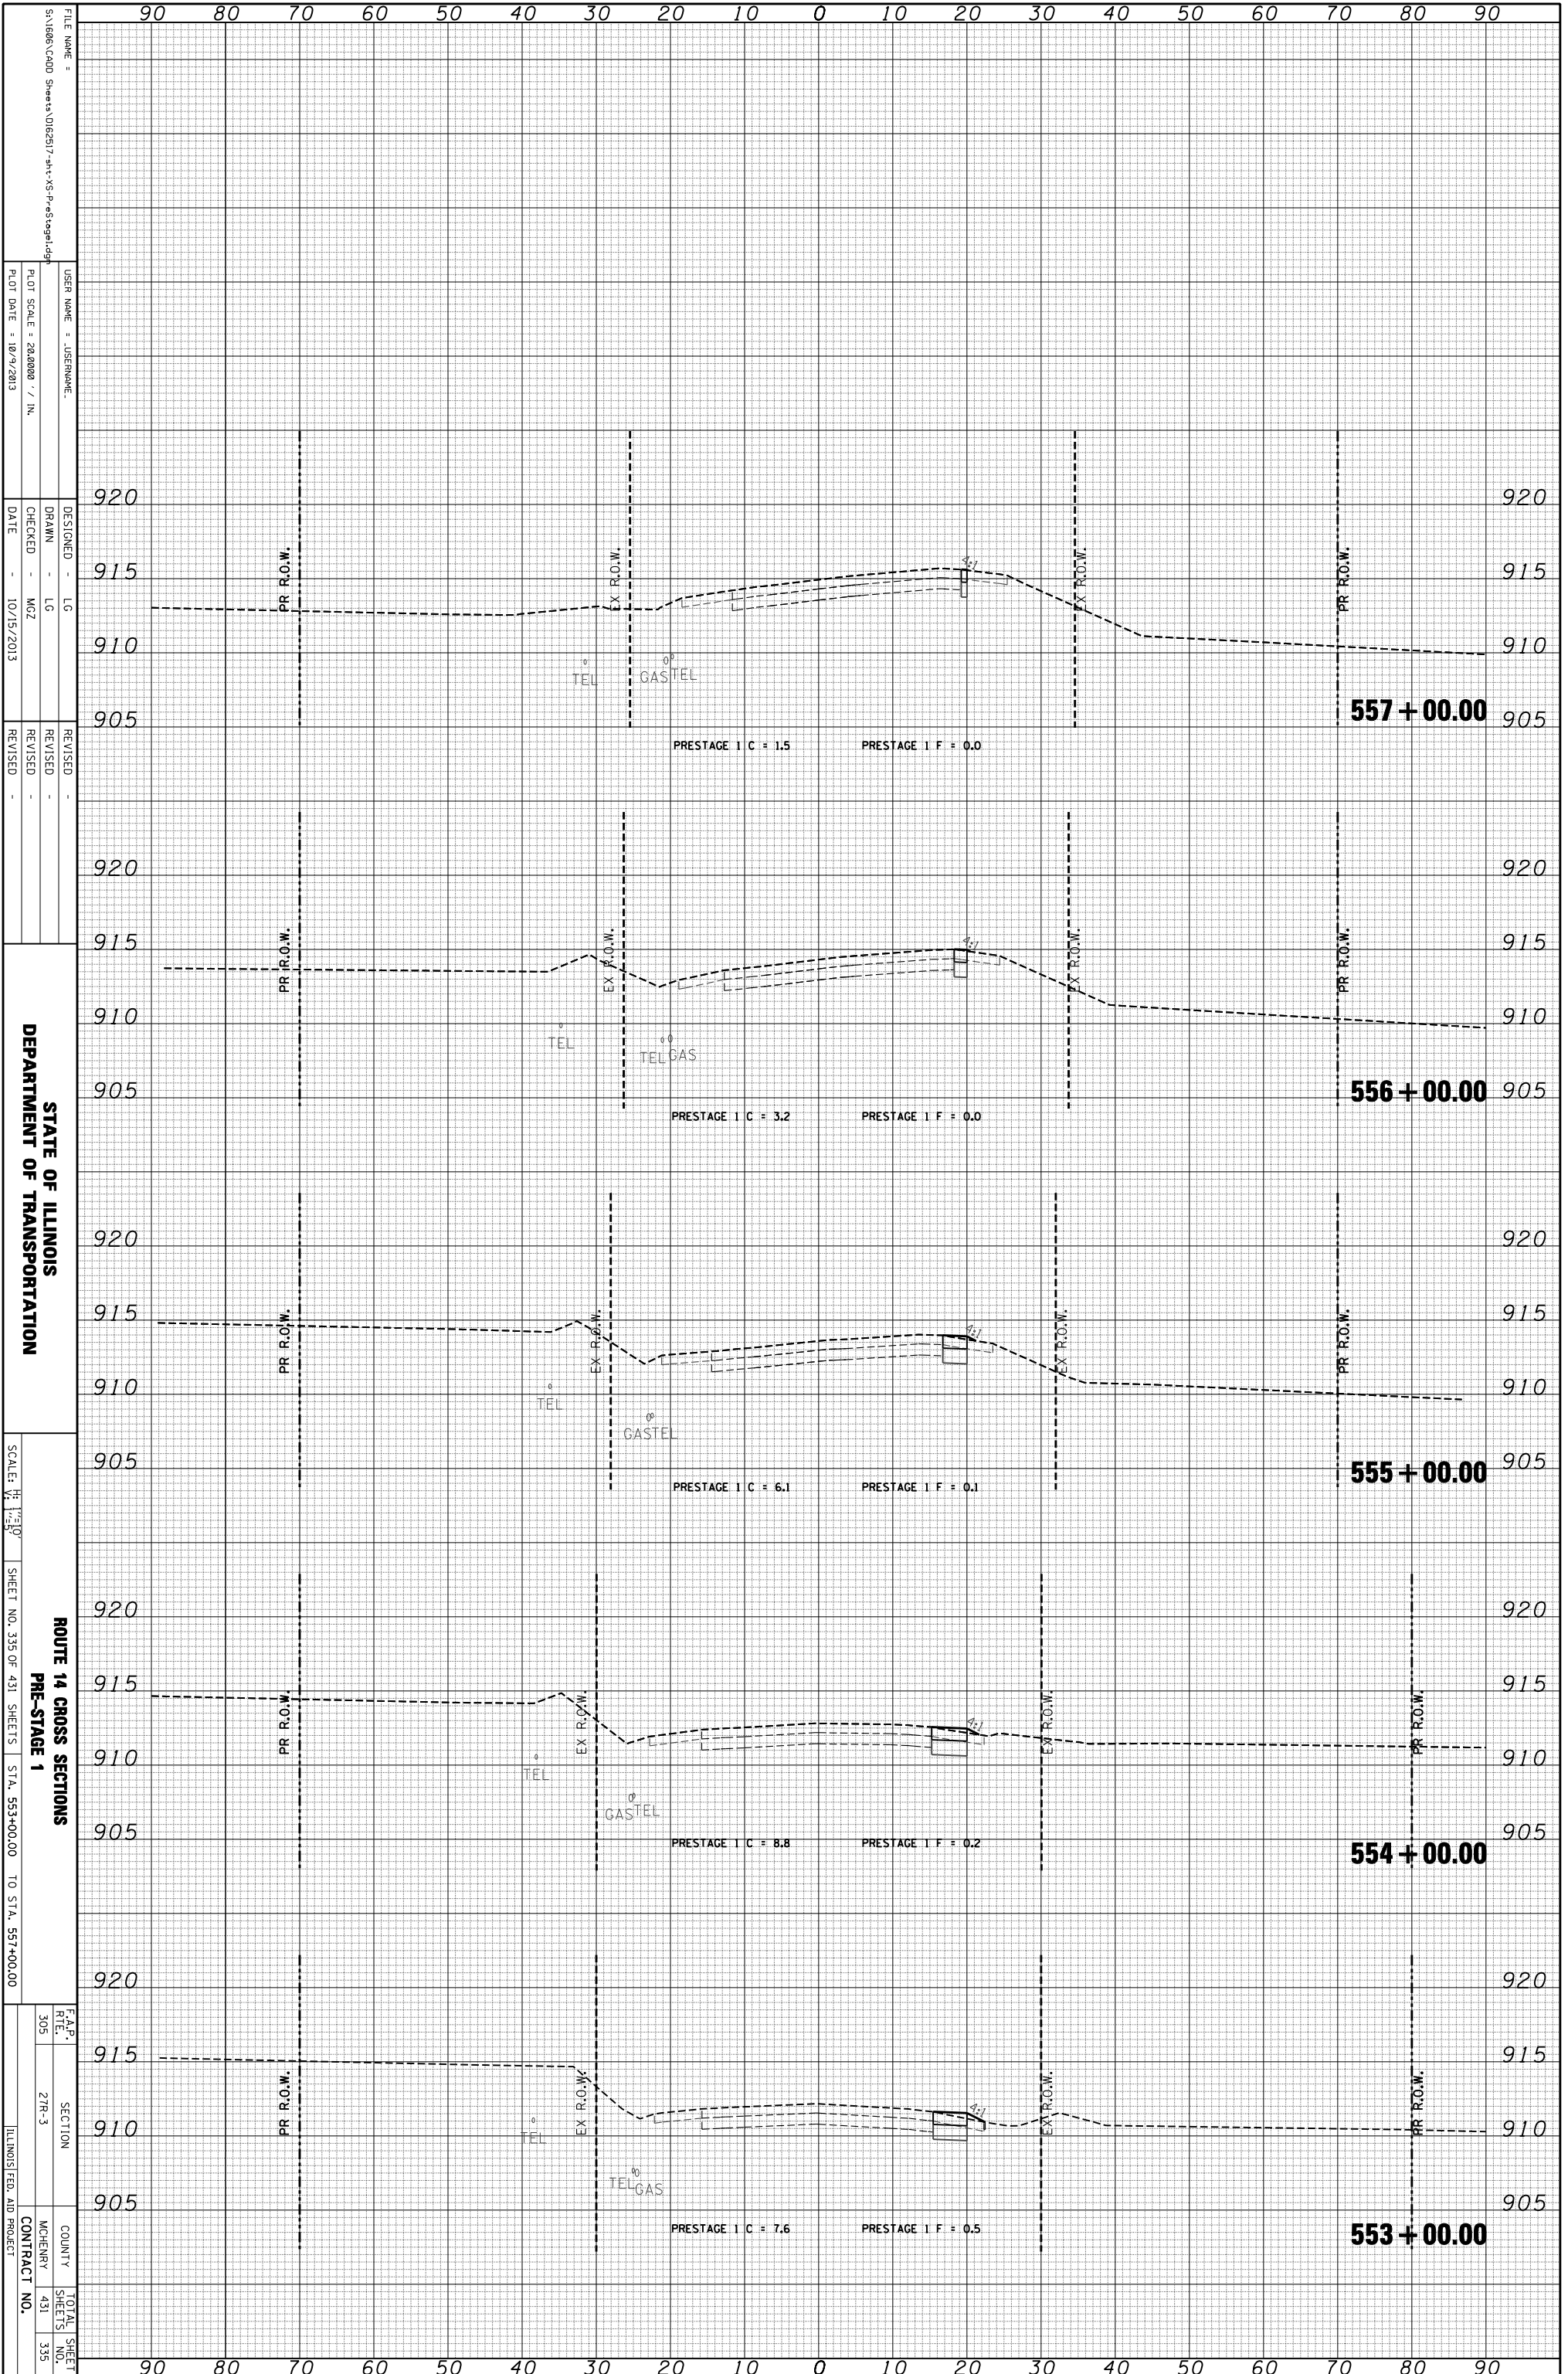

FILE NAME: S:\1606\CADD Sheets\0162517-rt-v-S-PreStage1.dgn
 USER NAME: JUSERNAME
 PLOT SCALE: 28.0000 / IN.
 PLOT DATE: 10/9/2013

DESIGNED: LG
 DRAWN: LG
 CHECKED: MZ
 DATE: 10/15/2013

REVISIONS:
 REVISION NO. | DATE | DESCRIPTION

STATE OF ILLINOIS
 DEPARTMENT OF TRANSPORTATION

ROUTE 14 CROSS SECTIONS
 PRE-STAGE 1
 SCALE: 1" = 20'
 SHEET NO. 335 OF 431 SHEETS | STA. 553+00.00 TO STA. 557+00.00

F.A.P. REL.	SECTION	COUNTY	TOTAL SHEET NO.
305	2TR-3	MCHEMERY	431
			335

ILLINOIS FED. AID PROJECT CONTRACT NO.