


ORIGINAL SURVEY	SURVEYED	BY	DATE
NOTE BOOK	PLOTTED		
	TEMPLATE		
	AREAS		
	CHECKED		

FINAL SURVEY	SURVEYED	BY	DATE
NOTE BOOK	PLOTTED		
	TEMPLATE		
	AREAS		
	CHECKED		

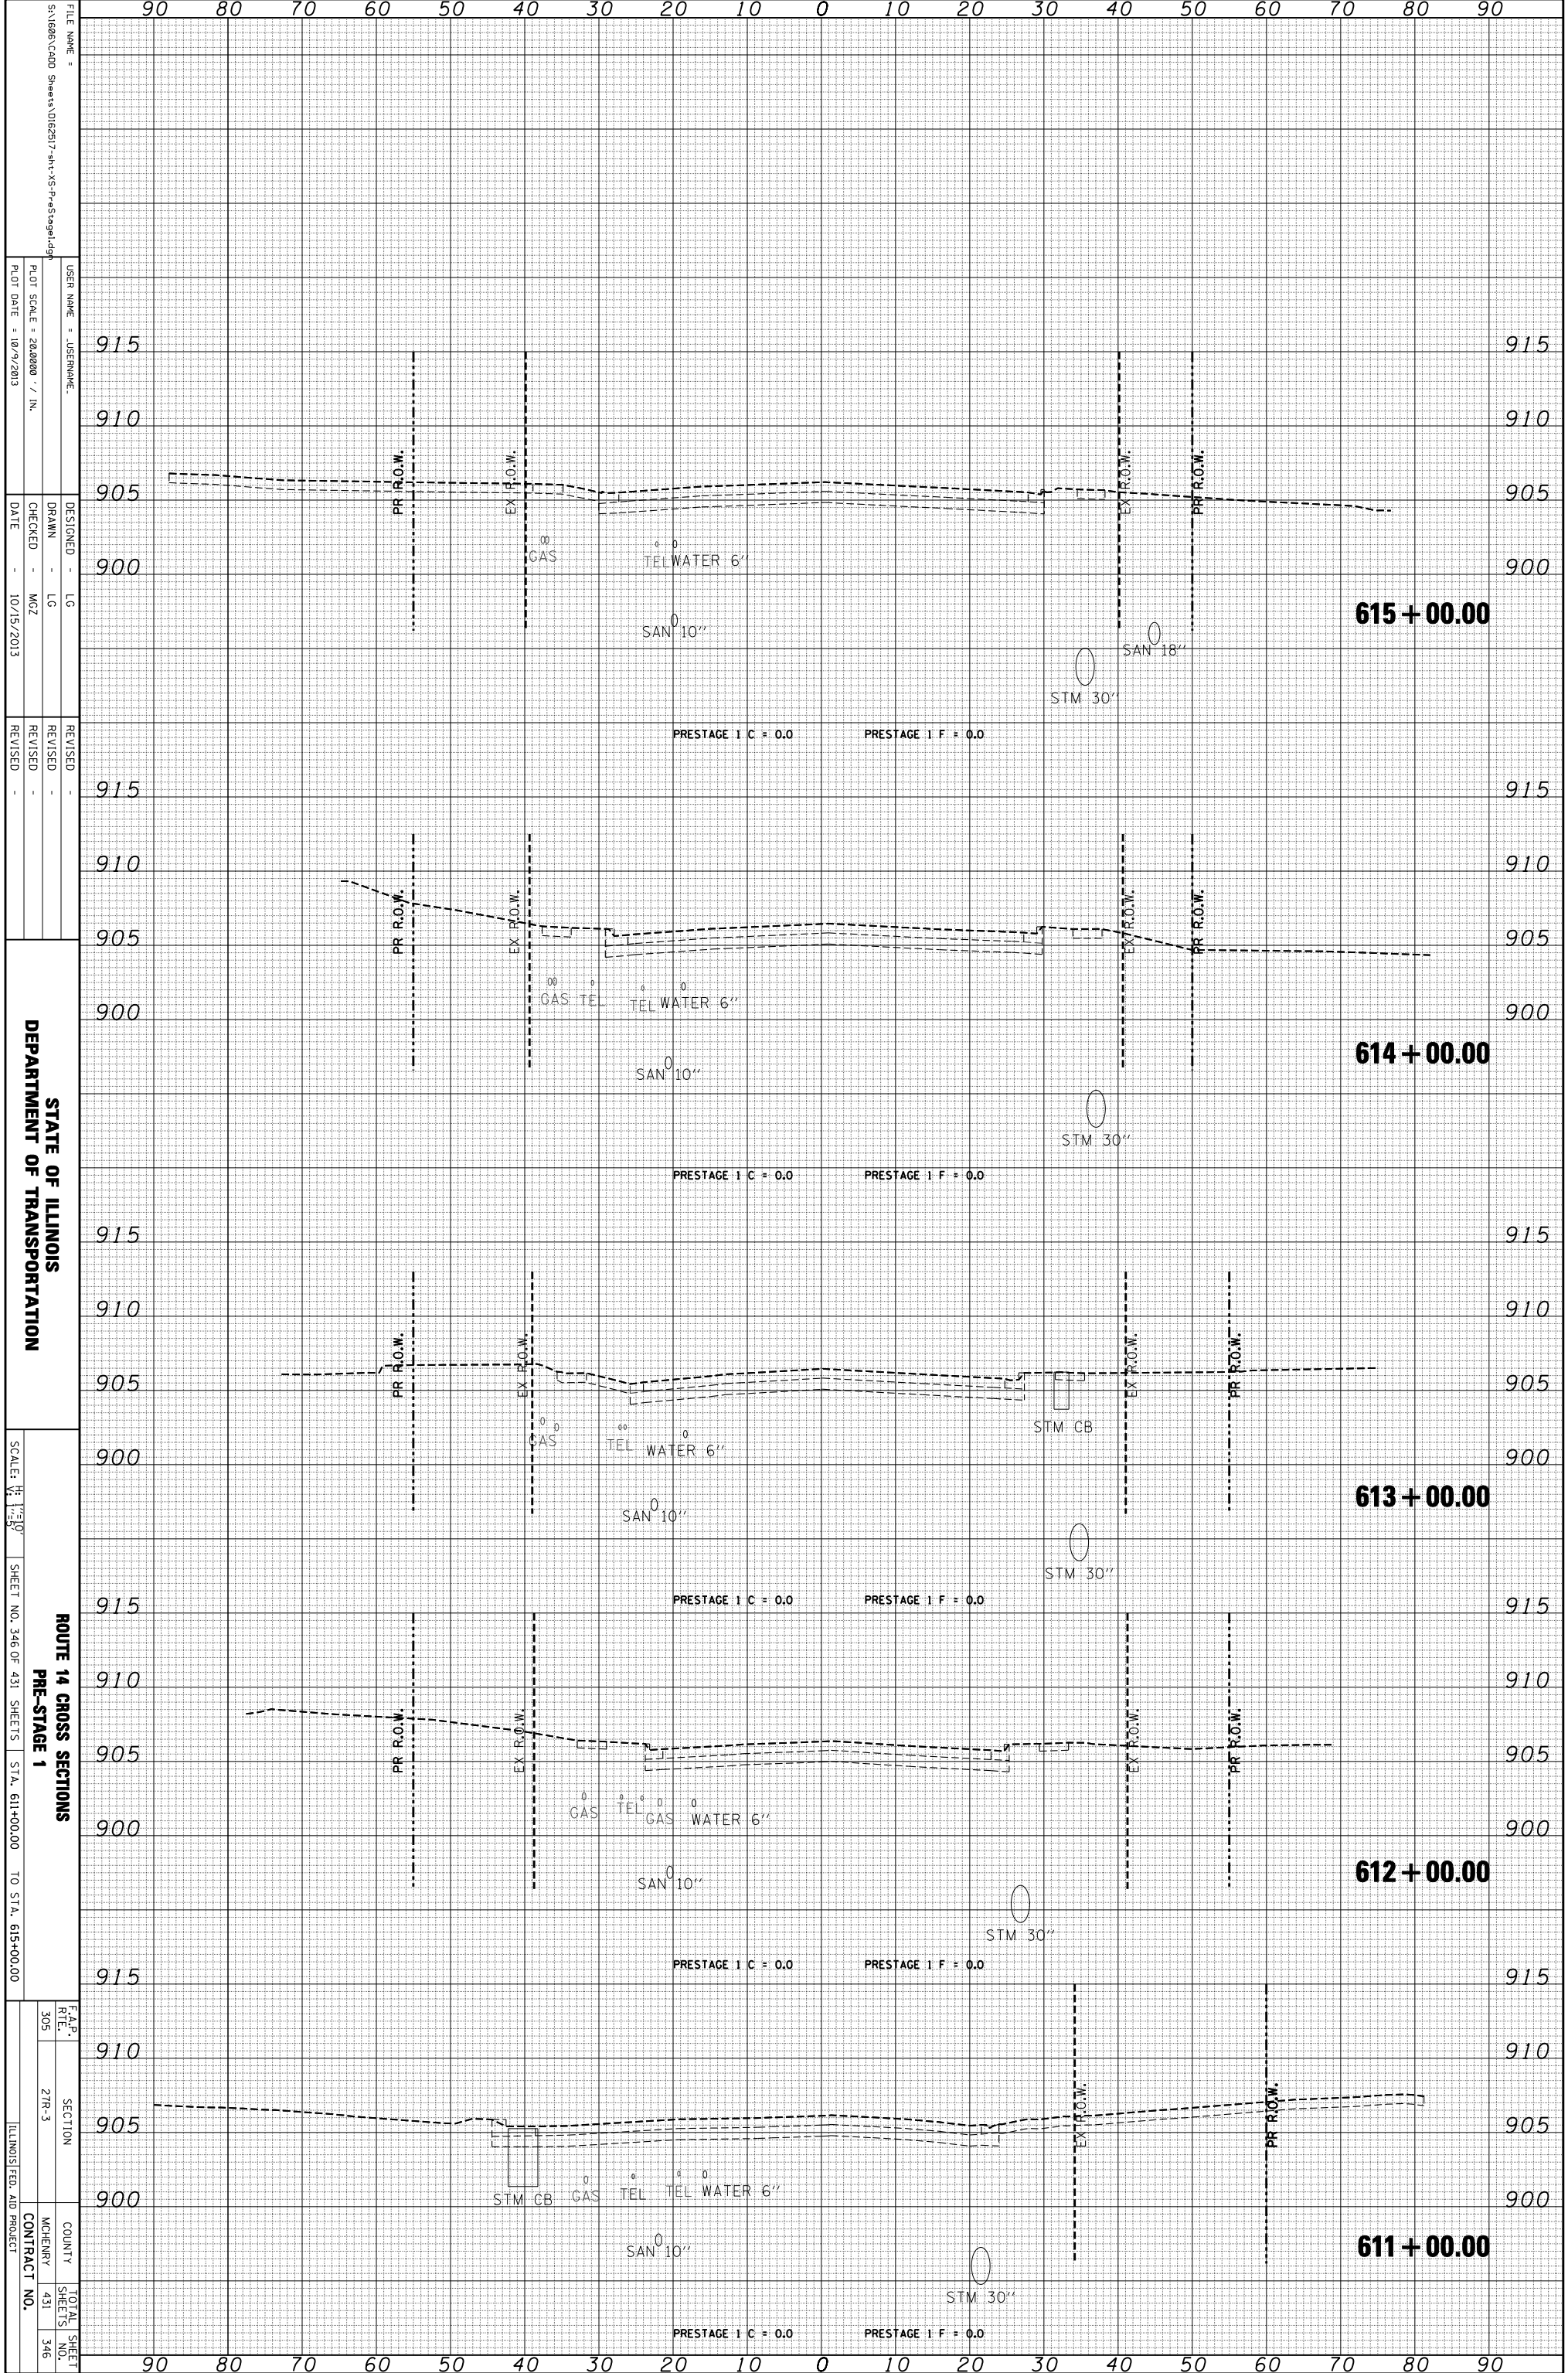

FILE NAME = S:\1606\CADD Sheets\0162517-rt-v3-PreStage1.dwg
 USER NAME = JUSERNAME
 DESIGNER = LG
 DRAWN = LG
 CHECKED = MZ
 DATE = 10/15/2013

REVISIONS
 REVISION NO. DATE BY DESCRIPTION

STATE OF ILLINOIS
 DEPARTMENT OF TRANSPORTATION
 SCALE: 1" = 10'
 SHEET NO. 346 OF 431 SHEETS
 STA. 611+00.00 TO STA. 615+00.00

ROUTE 14 CROSS SECTIONS
 PRE-STAGE 1
 F.A.P. R/L SECTION COUNTY TOTAL SHEETS NO. COUNTY CONTRACT NO.
 305 2TR-3 MCHENRY 431 346
 ILLINOIS FED. AID PROJECT