


ORIGINAL SURVEY	SURVEYED	BY	DATE
NOTE BOOK	PLOTTED		
	TEMPLATE		
	AREAS		
	CHECKED		

FINAL SURVEY	SURVEYED	BY	DATE
NOTE BOOK	PLOTTED		
	TEMPLATE		
	AREAS		
	CHECKED		

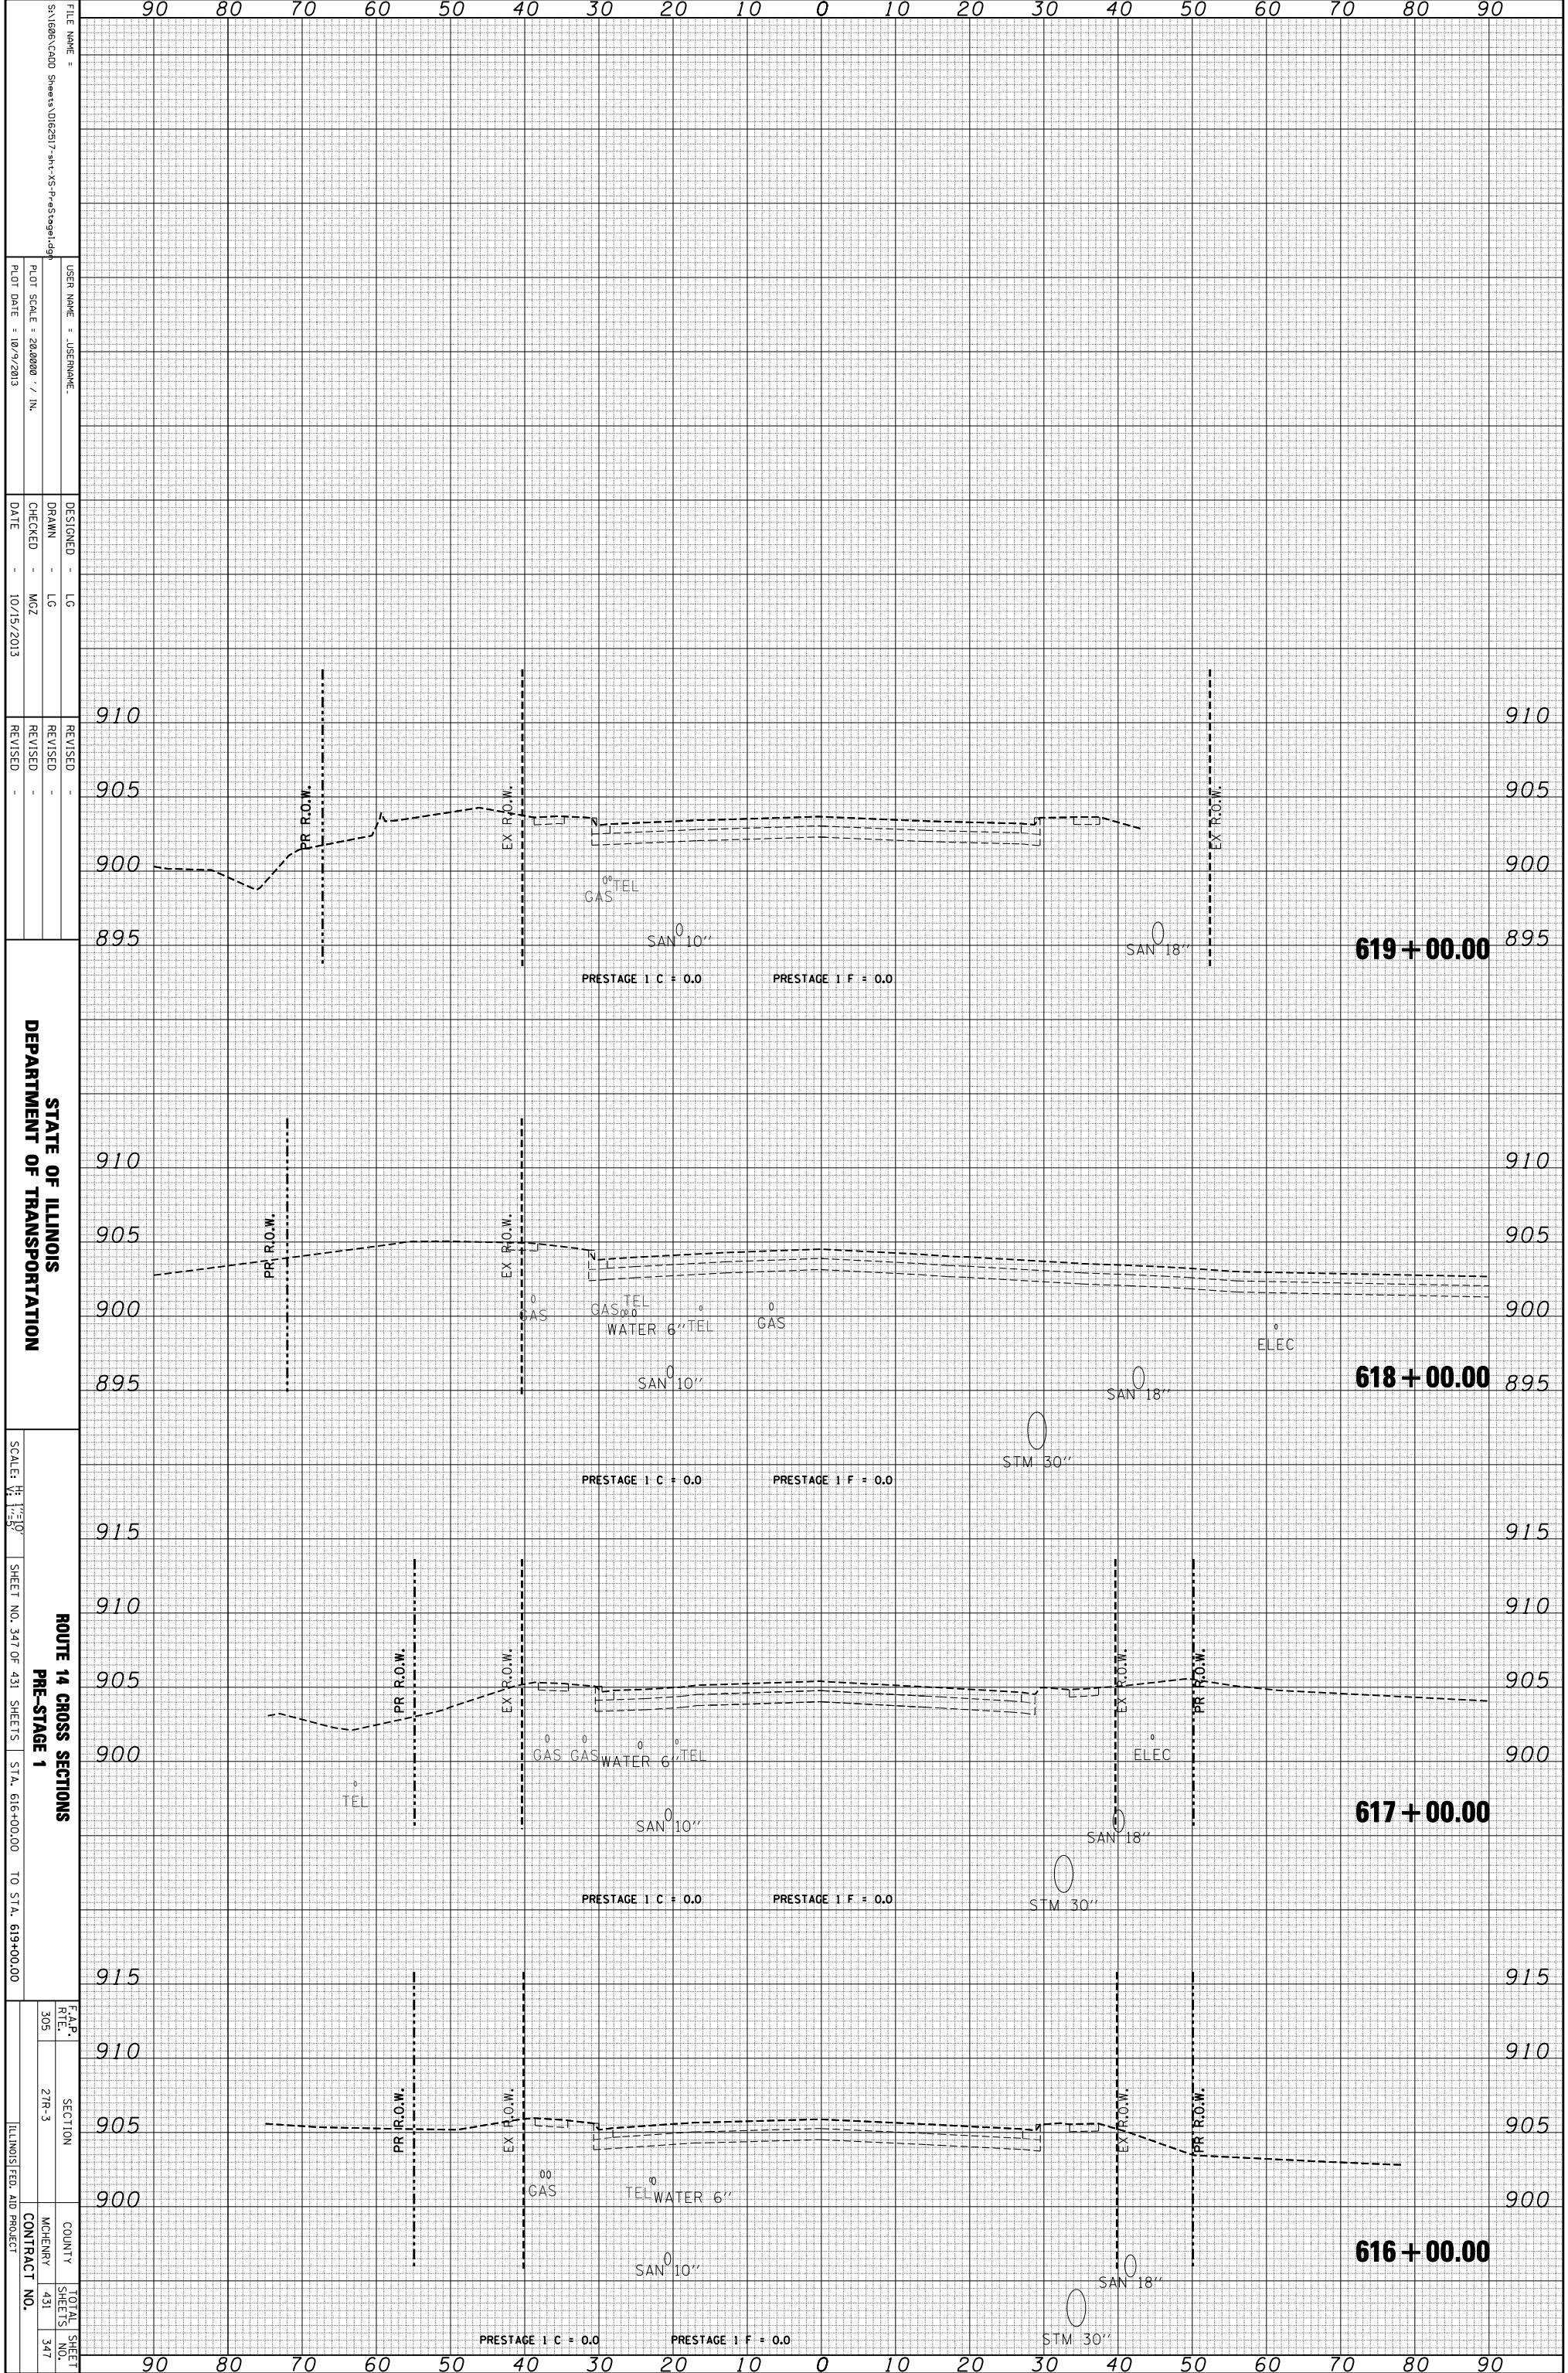

FILE NAME = S:\1606\CADD Sheets\0162517-rt-v-S-PreStage1.dgn
 USER NAME = JUSERNAME
 PLOT SCALE = 28.0000 / IN.
 PLOT DATE = 10/9/2013

DESIGNED - LG
 DRAWN - LG
 CHECKED - MZ
 DATE - 10/15/2013

REVISIONS
 REVISION
 DATE

STATE OF ILLINOIS
 DEPARTMENT OF TRANSPORTATION
 ROUTE 14 CROSS SECTIONS
 PRE-STAGE 1
 SCALE: 1" = 10'
 SHEET NO. 347 OF 431 SHEETS
 STA. 616+00.00 TO STA. 619+00.00

F.A.P. R/L	SECTION	COUNTY	TOTAL SHEETS
305	21R-3	MCHEMERY	347
ILLINOIS FED. AID PROJECT			CONTRACT NO.