


ORIGINAL SURVEY	SURVEYED	BY	DATE
NOTE BOOK	PLOTTED		
	TEMPLATE		
	AREAS		
	AREAS CHECKED		

FINAL SURVEY	SURVEYED	BY	DATE
NOTE BOOK	PLOTTED		
	TEMPLATE		
	AREAS		
	AREAS CHECKED		

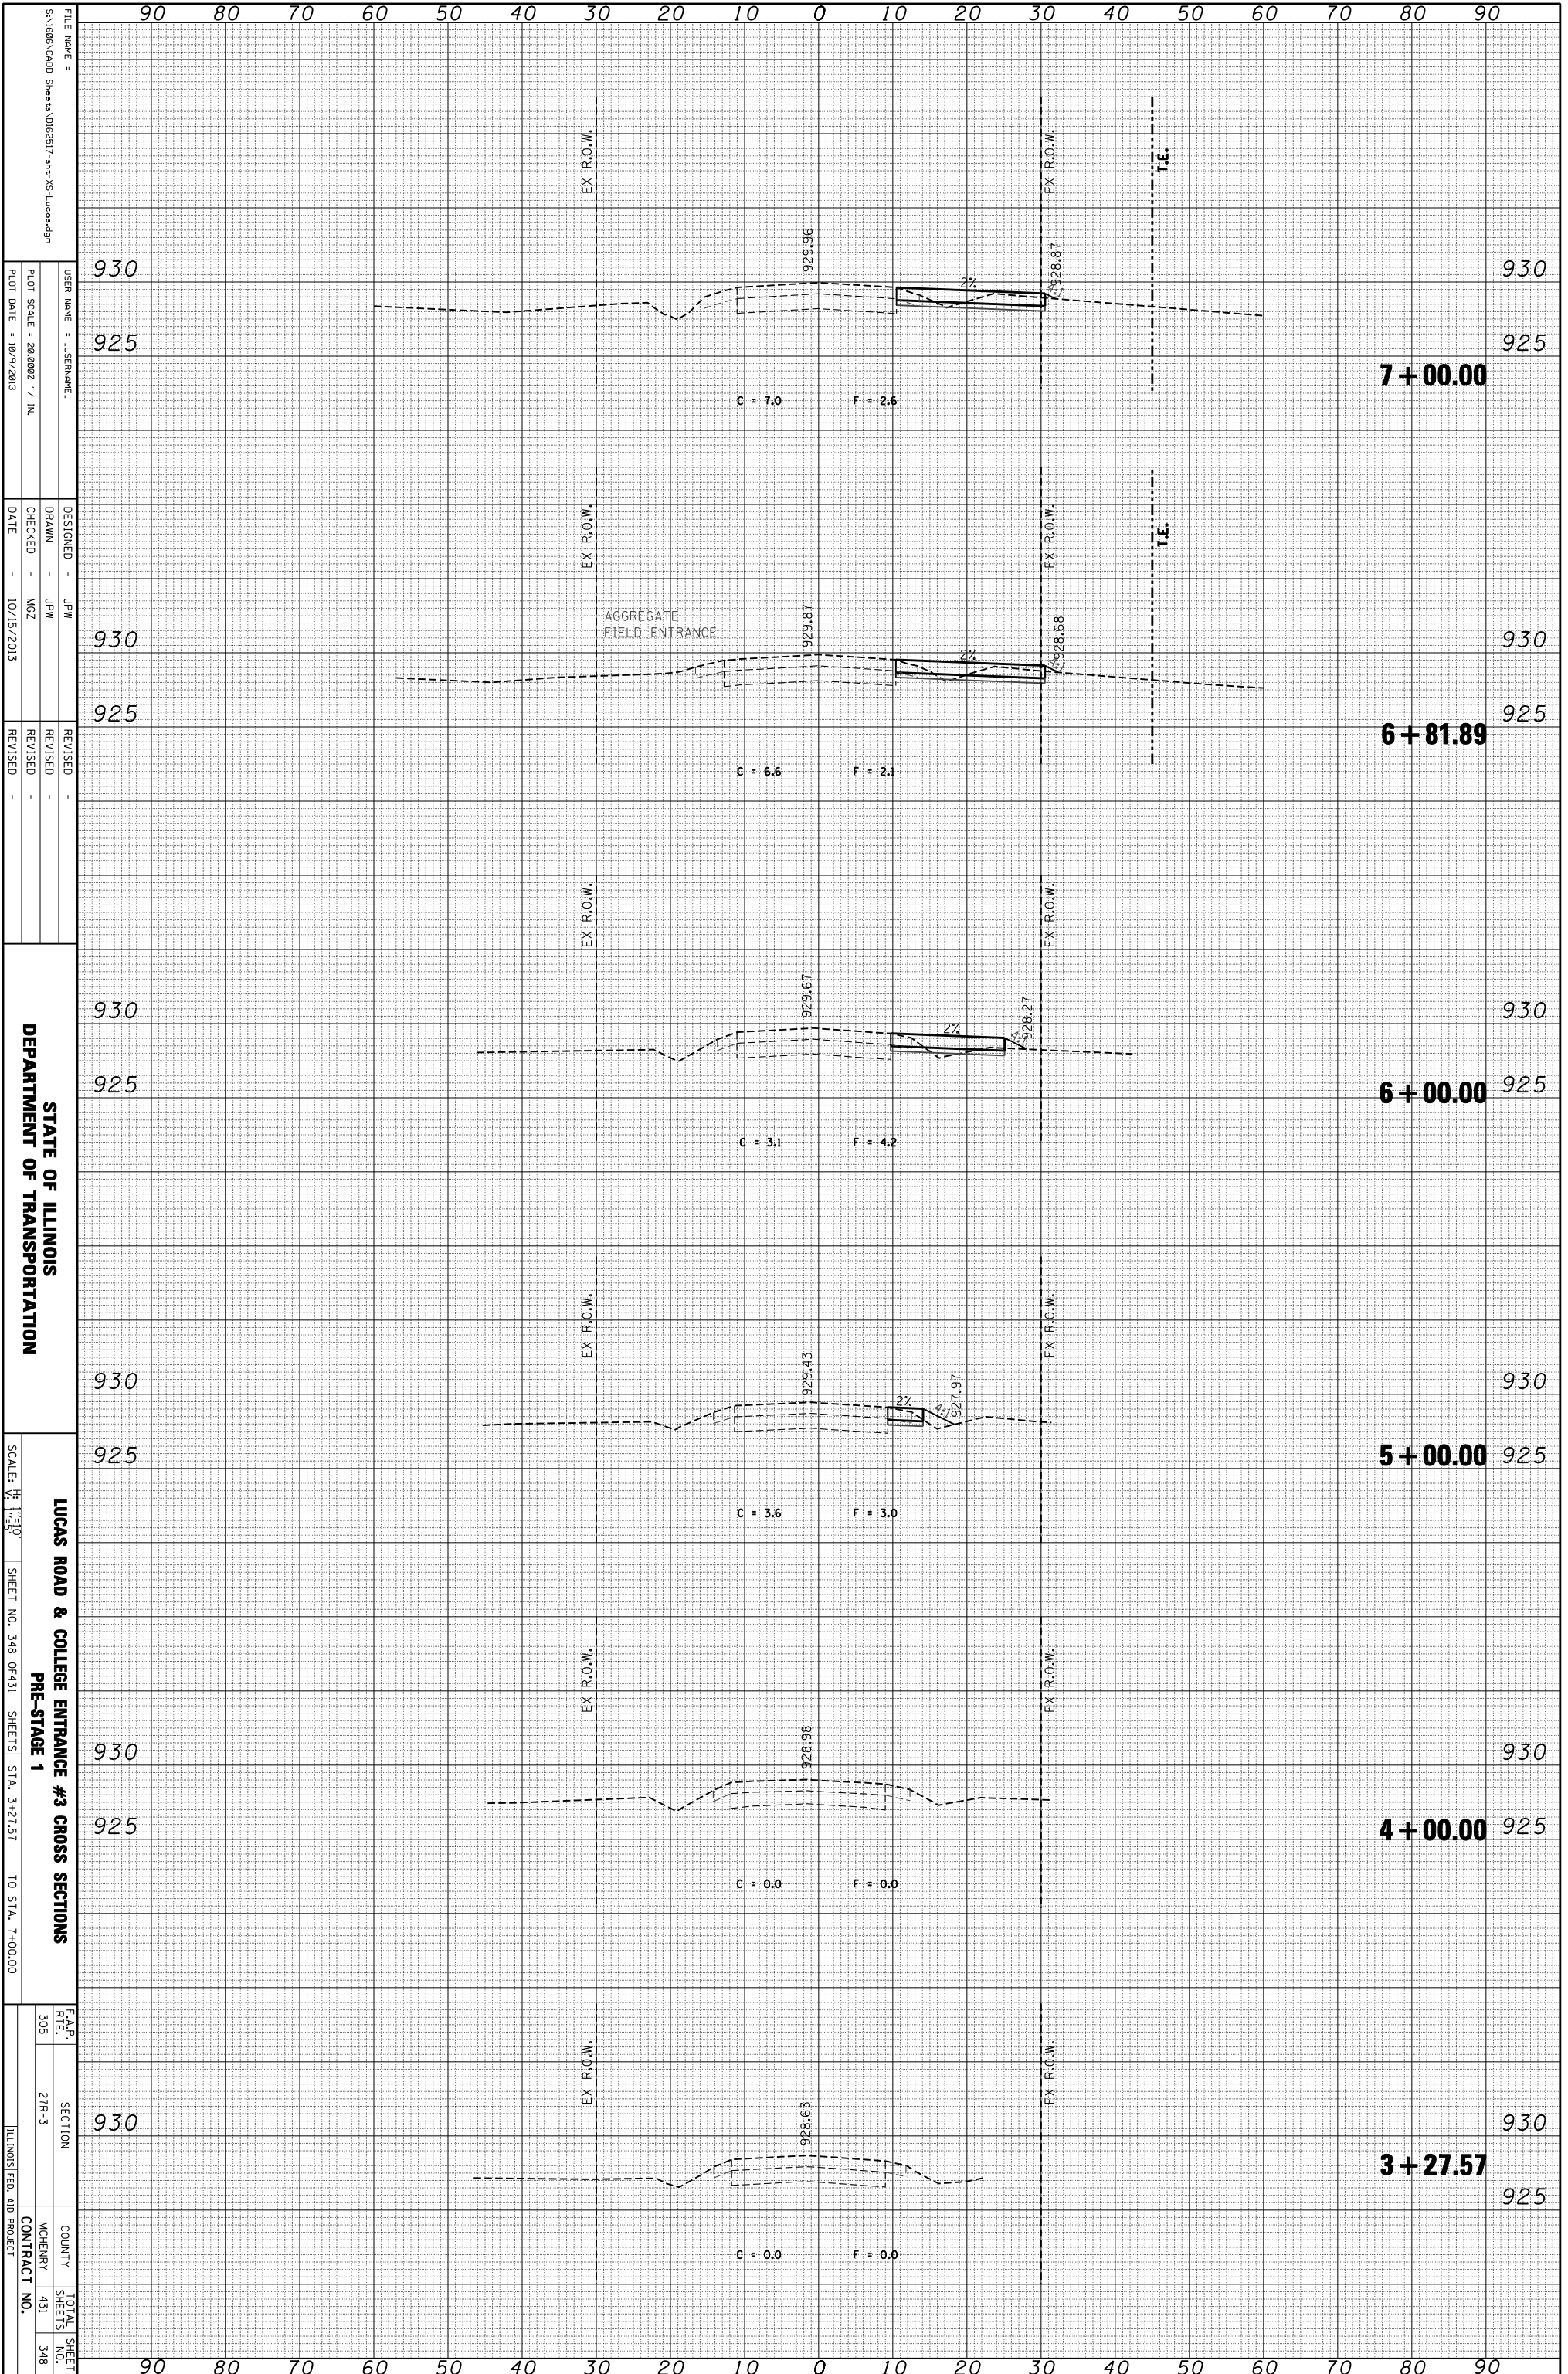

FILE NAME = S:\1606\CADD Sheets\0162517-srt-v5-Lucas.dgn  
 USER NAME = JPERNAME  
 DESIGNER = JPW  
 DRAWN = JPW  
 CHECKED = MZ  
 DATE = 10/15/2013  
 PLOT SCALE = 28,000 / IN.  
 PLOT DATE = 10/9/2013

REVISIONS  
 REVISION NO. DATE BY

STATE OF ILLINOIS  
 DEPARTMENT OF TRANSPORTATION  
 LUCAS ROAD & COLLEGE ENTRANCE #3 CROSS SECTIONS  
 PRE-STAGE 1  
 SCALE: 1" = 20'  
 SHEET NO. 348 OF 431  
 SHEETS STA. 3+27.57 TO STA. 7+00.00

F.A.P. R.E. SECTION COUNTY TOTAL SHEET NO.  
 305 2TR-3 MCHENRY 431 348  
 ILLINOIS FED. AID PROJECT CONTRACT NO.