


| | | | |
|-----------------|----------|----|------|
| ORIGINAL SURVEY | SURVEYED | BY | DATE |
| NOTE BOOK | PLOTTED | | |
| | TEMPLATE | | |
| | AREAS | | |
| | CHECKED | | |

| | | | |
|--------------|----------|----|------|
| FINAL SURVEY | SURVEYED | BY | DATE |
| NOTE BOOK | PLOTTED | | |
| | TEMPLATE | | |
| | AREAS | | |
| | CHECKED | | |

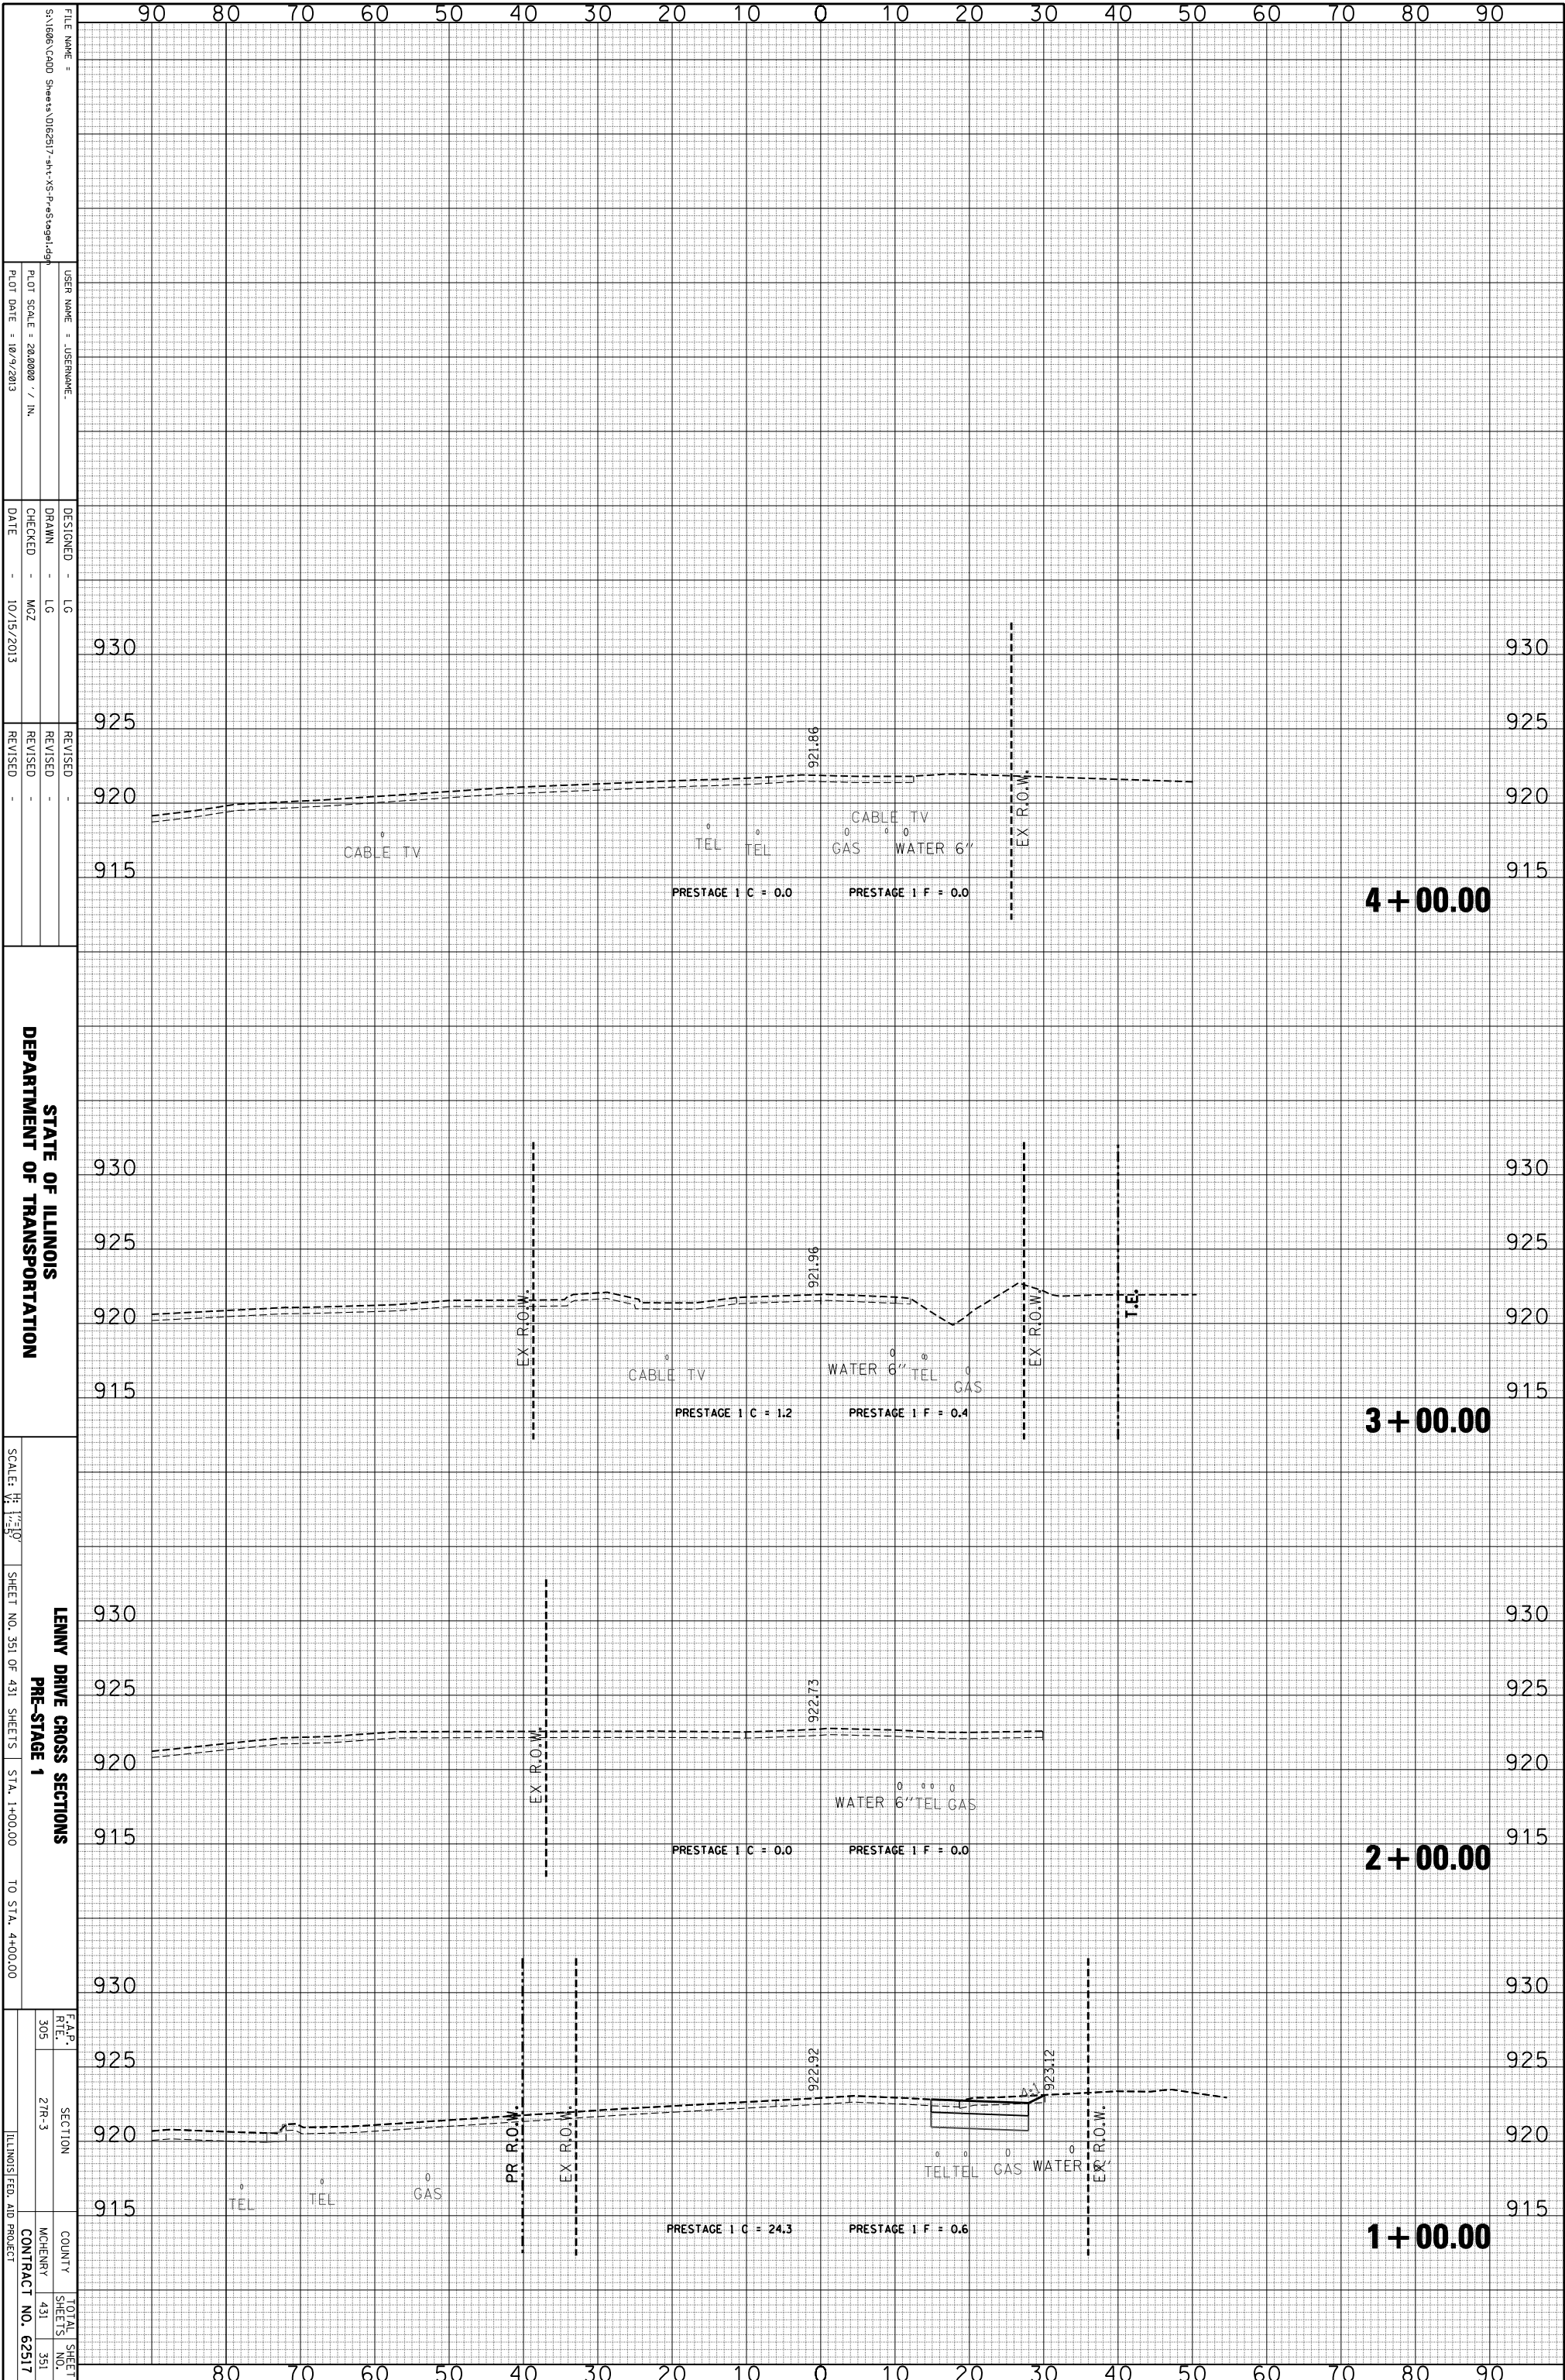

FILE NAME = S:\1606\CADD Sheets\0162517-1\1-VS-PreStage1.dgn
 USER NAME = JUSERNAME
 DESIGNER = LG
 DRAWN = LG
 CHECKED = MOZ
 DATE = 10/15/2013
 REVISIONS

STATE OF ILLINOIS
 DEPARTMENT OF TRANSPORTATION

SCALE: 1/4" = 1'-0"
 SHEET NO. 351 OF 431 SHEETS
 STA. 1+00.00 TO STA. 4+00.00

LENNY DRIVE CROSS SECTIONS
 PRE-STAGE 1

| | | | |
|------------|---------|--------------|--------------|
| F.A.P. R/L | SECTION | COUNTY | TOTAL SHEETS |
| 305 | 21R-3 | MCHENNY | 431 |
| | | CONTRACT NO. | 62517 |

ILLINOIS FED. AID PROJECT