


ORIGINAL SURVEY	SURVEYED	BY	DATE
NOTE BOOK	PLOTTED		
	TEMPLATE		
	AREAS		
	CHECKED		

FINAL SURVEY	SURVEYED	BY	DATE
NOTE BOOK	PLOTTED		
	TEMPLATE		
	AREAS		
	CHECKED		

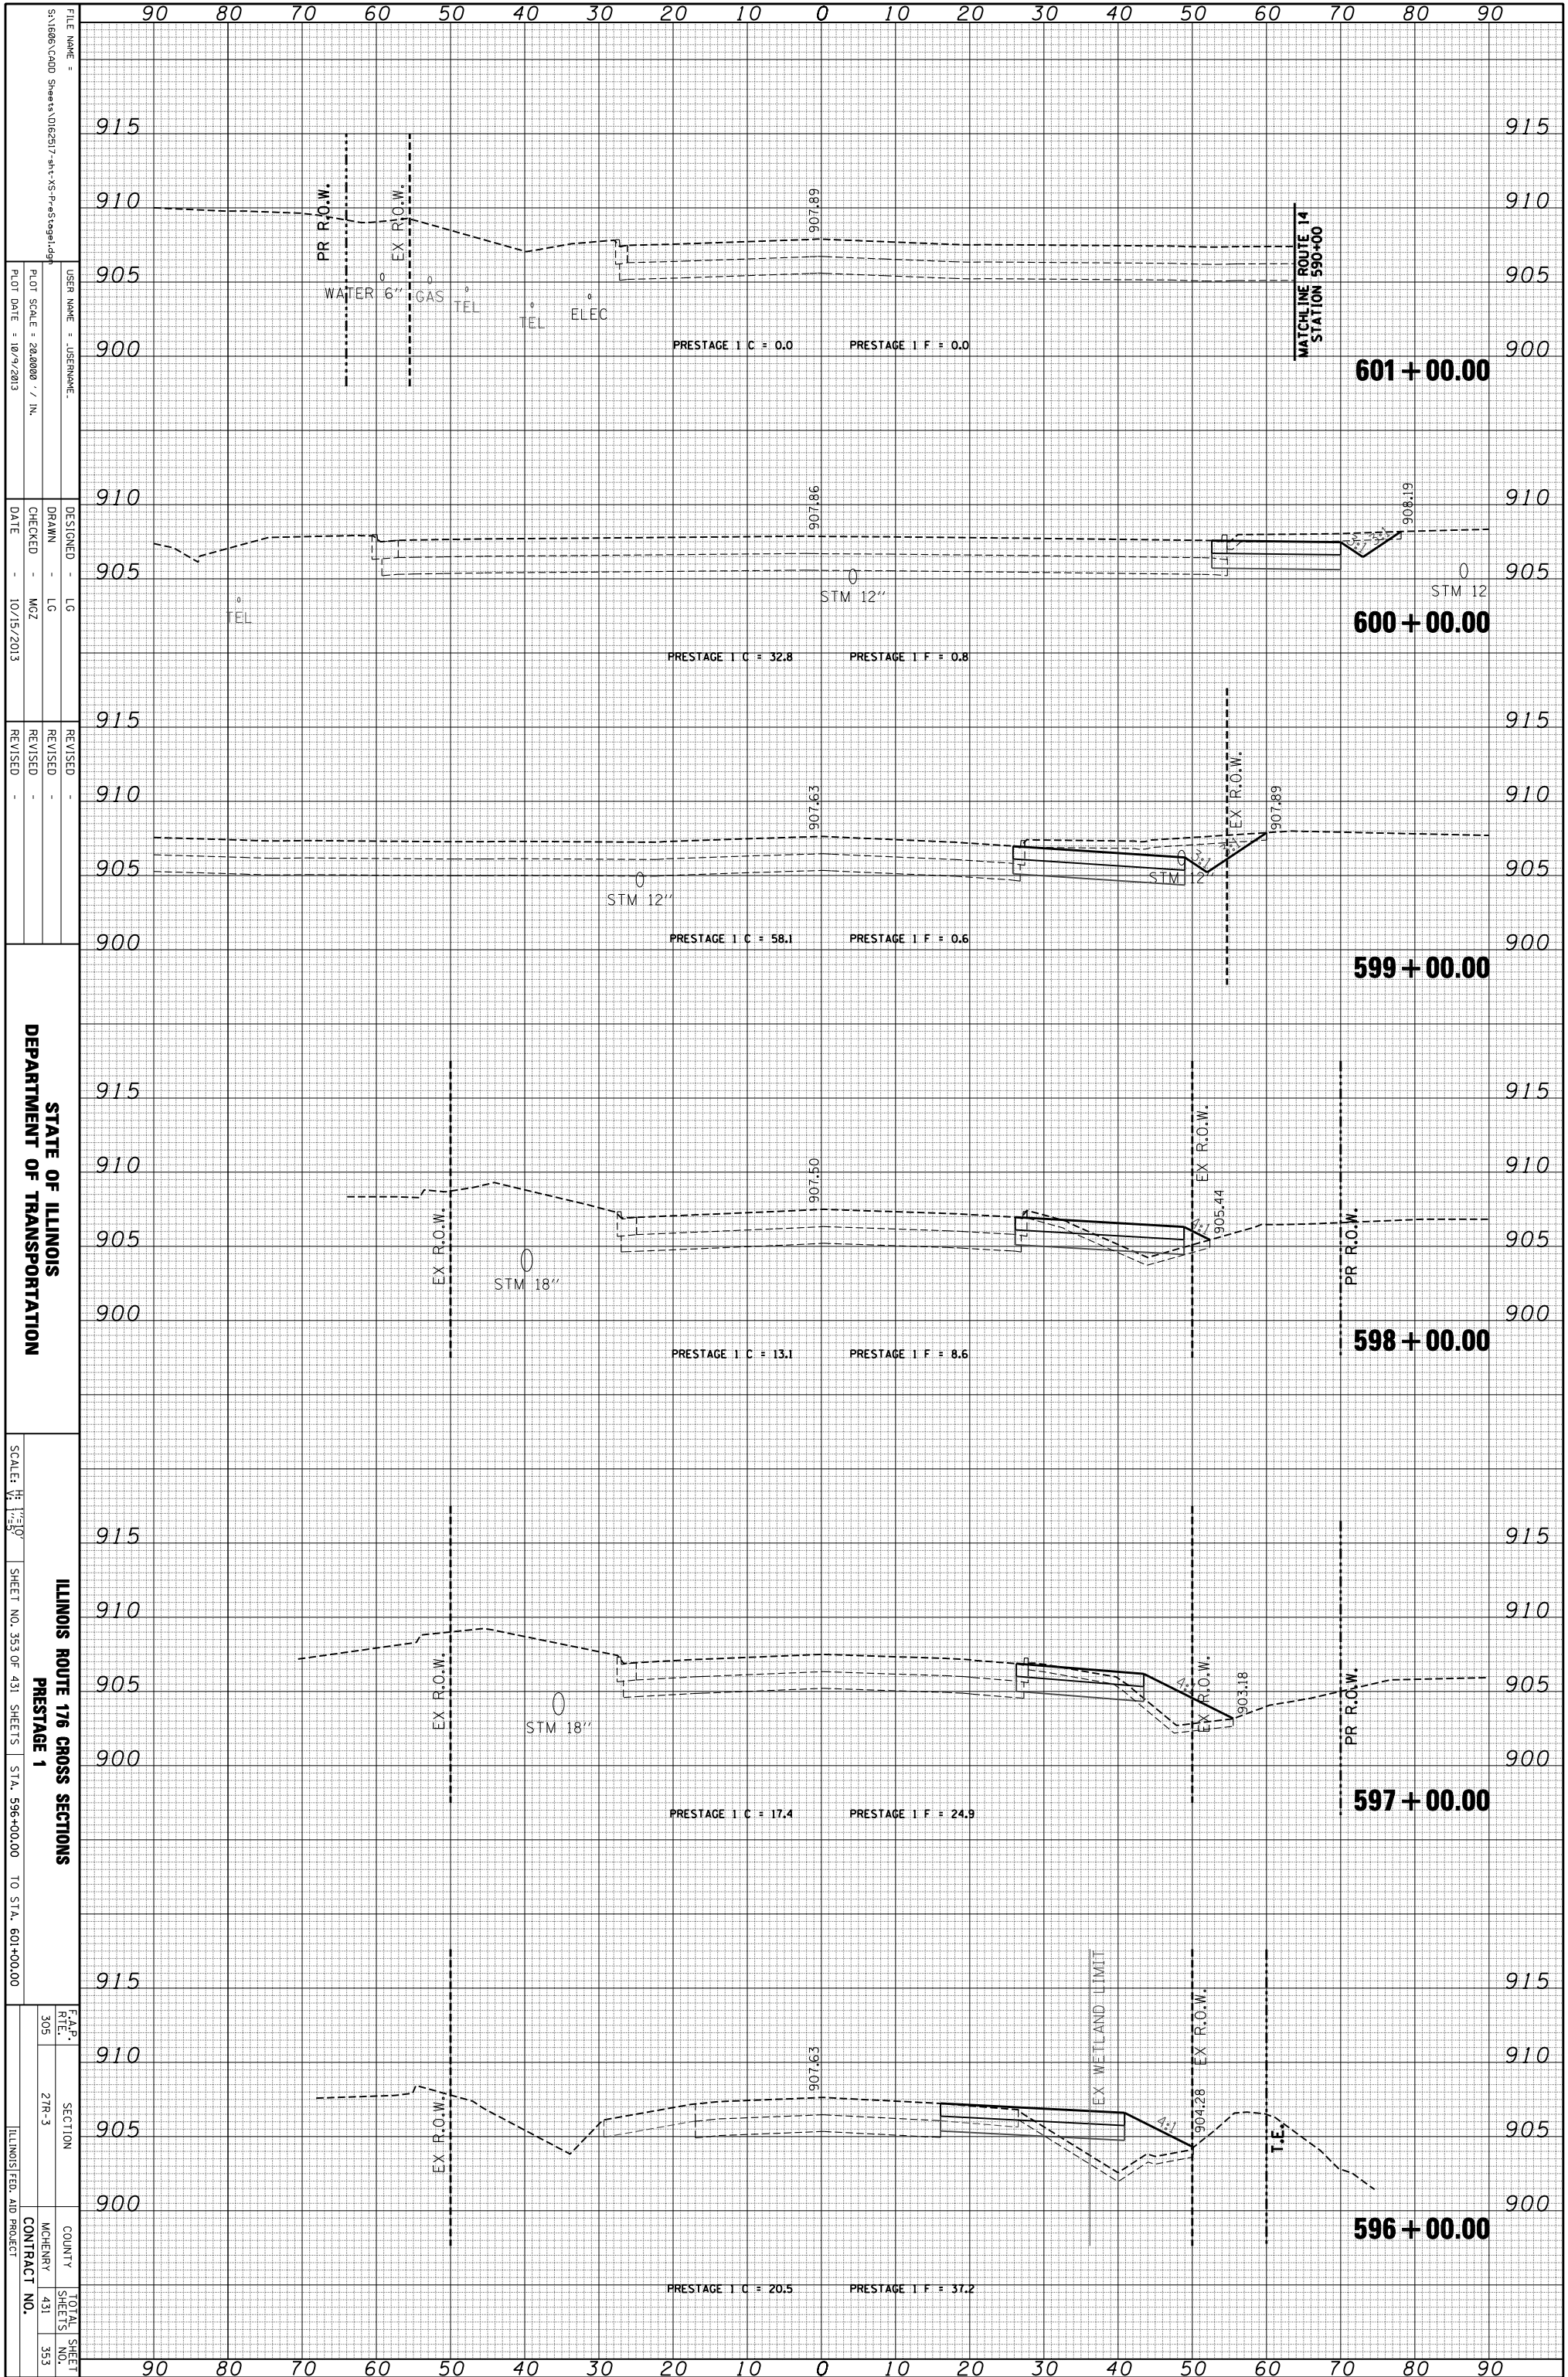

STATE OF ILLINOIS
 DEPARTMENT OF TRANSPORTATION

ILLINOIS ROUTE 176 CROSS SECTIONS
 PRESTAGE 1
 SHEET NO. 353 OF 431 SHEETS
 STA. 596+00.00 TO STA. 601+00.00

F.A.P. R.T.E.	SECTION	COUNTY	TOTAL SHEET NO.
305	21R-3	MCHEMERY	431
			353
			CONTRACT NO.
			ILLINOIS FED. AID PROJECT

FILE NAME = S:\1606\CADD Sheets\0162517-sh-176-Prestage1.dgn
 USER NAME = JUSERNAME
 PLOT SCALE = 28,000 / IN.
 PLOT DATE = 10/9/2013
 DESIGNED - LG
 DRAWN - LG
 CHECKED - MZ
 DATE - 10/15/2013
 REVISED -
 REVISIONS -