


| | | | |
|-----------------|----------|----|------|
| ORIGINAL SURVEY | SURVEYED | BY | DATE |
| NOTE BOOK | PLOTTED | | |
| | TEMPLATE | | |
| | AREAS | | |
| | CHECKED | | |

| | | | |
|--------------|----------|----|------|
| FINAL SURVEY | SURVEYED | BY | DATE |
| NOTE BOOK | PLOTTED | | |
| | TEMPLATE | | |
| | AREAS | | |
| | CHECKED | | |

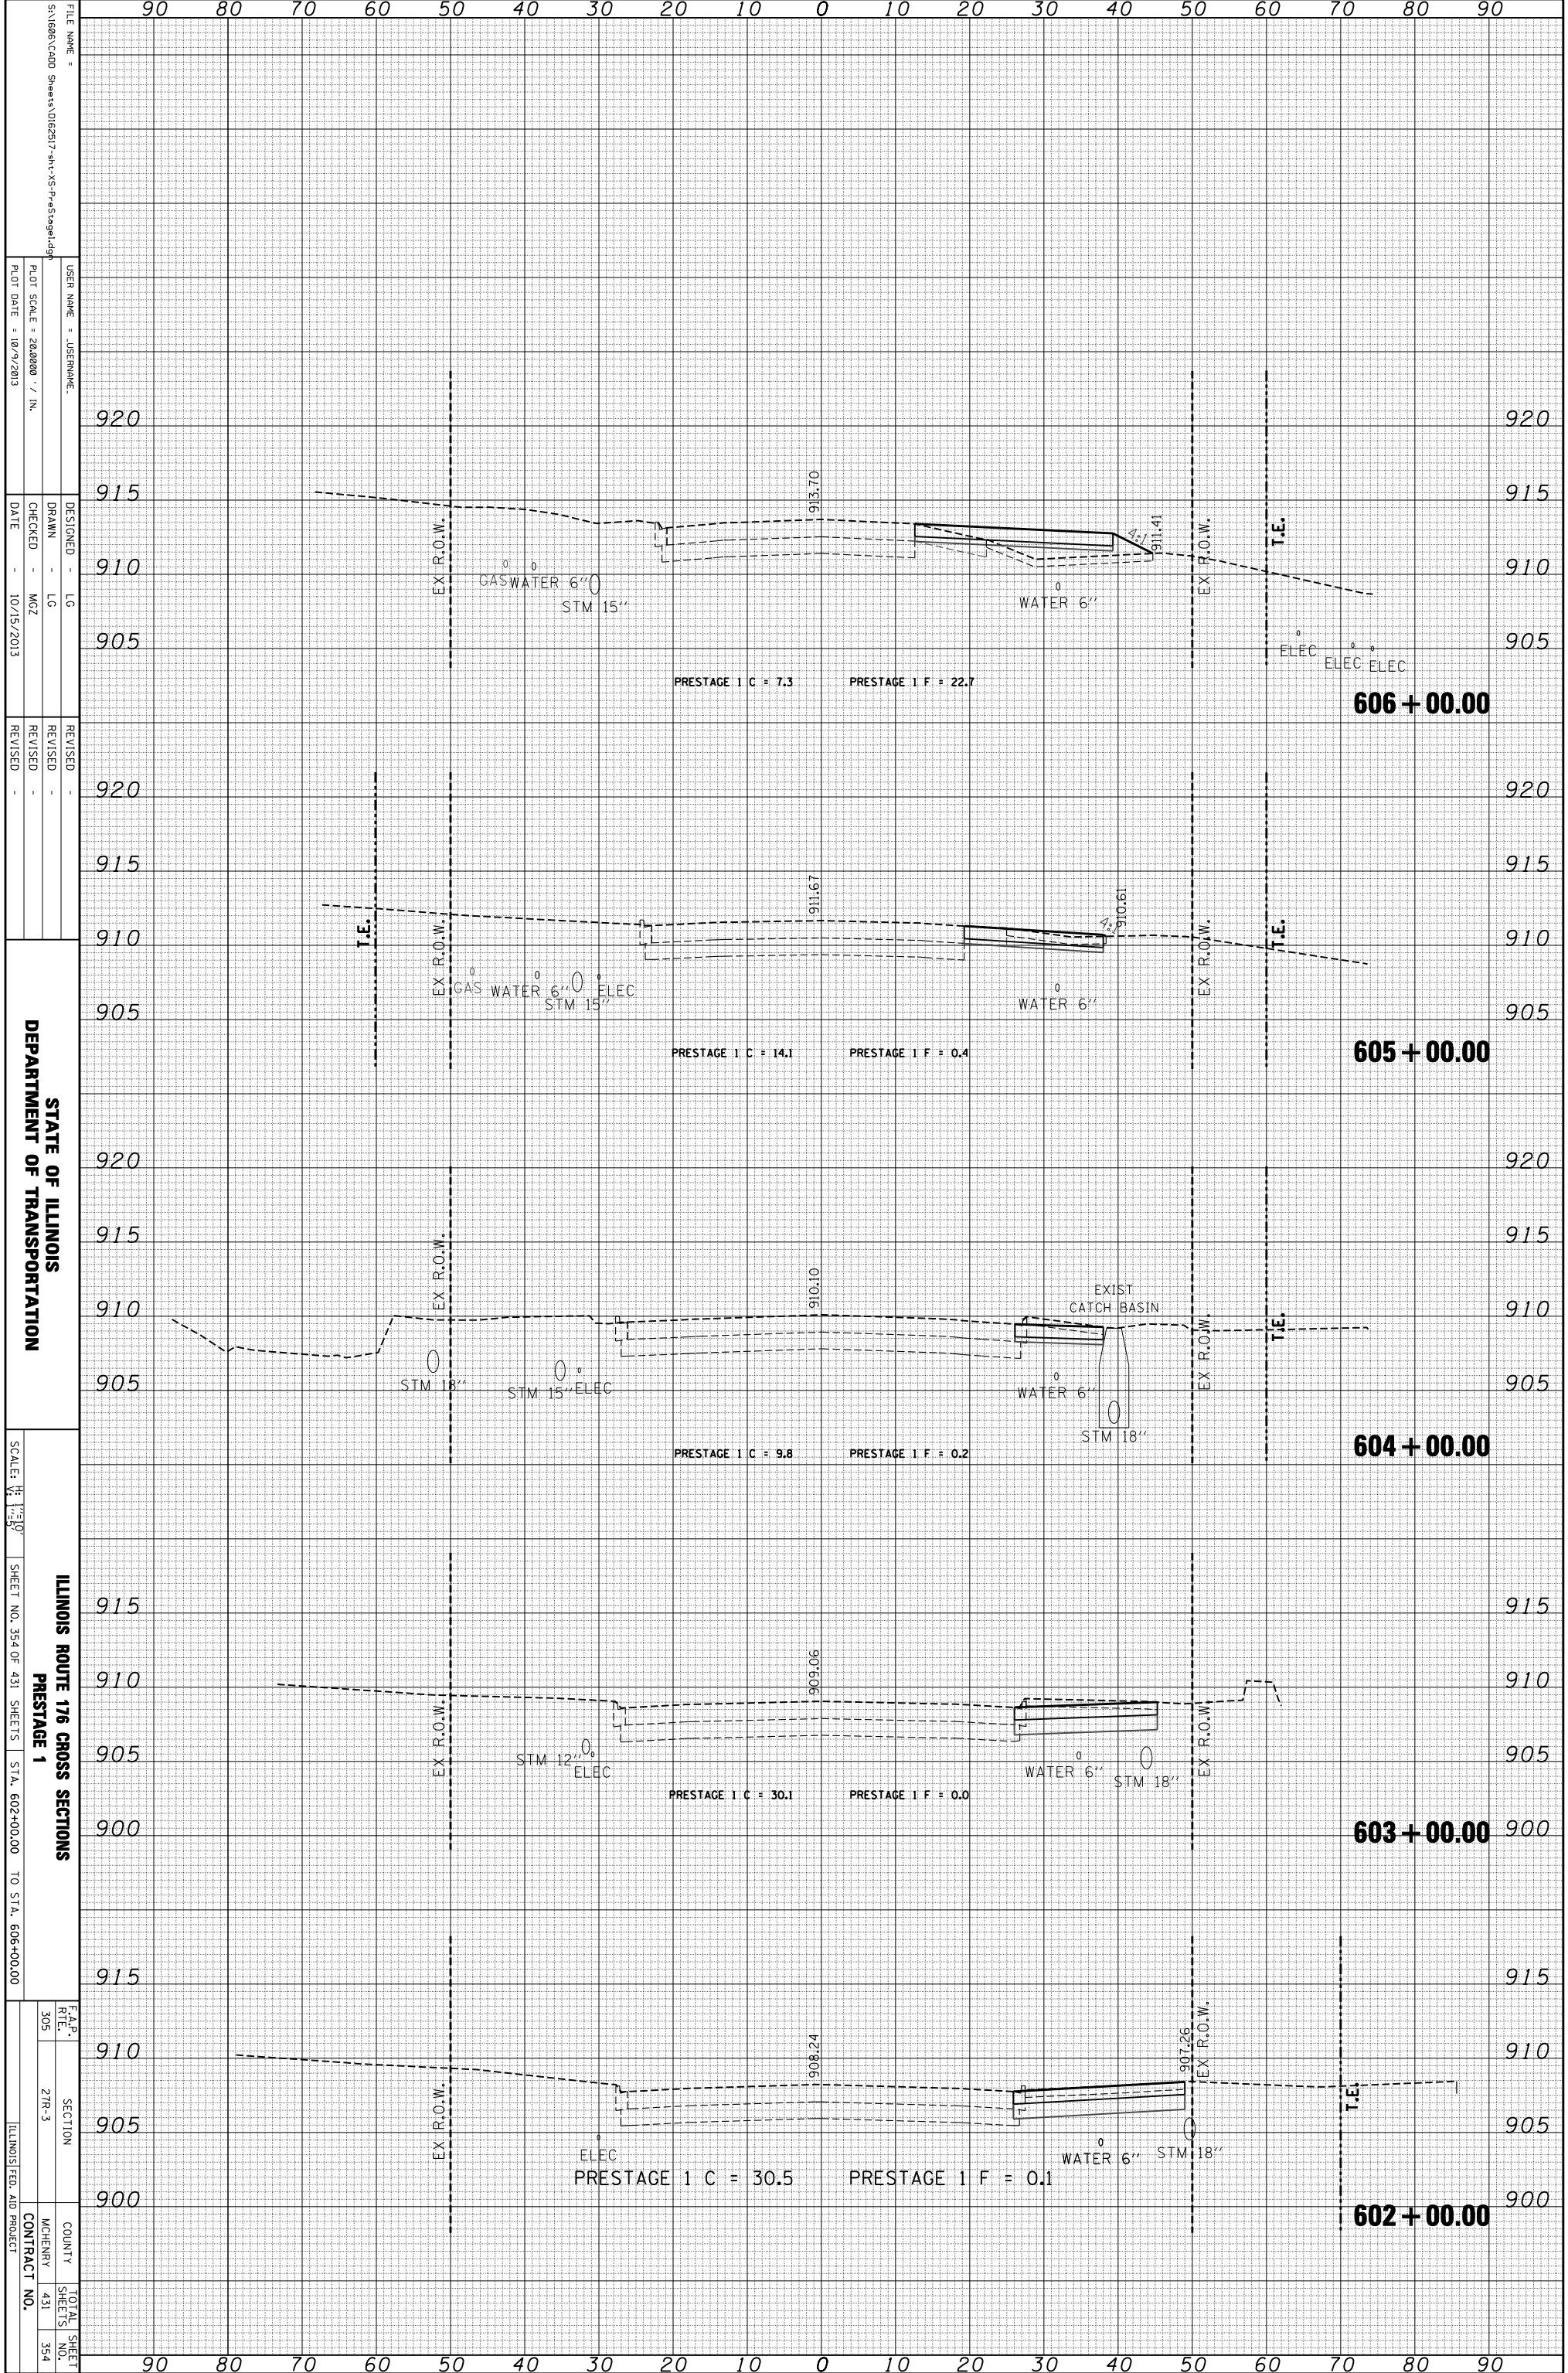

FILE NAME = S:\1606\CADD Sheets\0162517-176-VS-PreStage1.dgn
 USER NAME = JUSERNAME
 PLOT SCALE = 28.0000 / IN.
 PLOT DATE = 10/15/2013

DESIGNED - LG
 DRAWN - LG
 CHECKED - MZ
 DATE - 10/15/2013

REVISIONS
 REVISION NO. | DATE | DESCRIPTION

STATE OF ILLINOIS
 DEPARTMENT OF TRANSPORTATION
 ILLINOIS ROUTE 176 CROSS SECTIONS
 PRESTAGE 1
 SHEET NO. 354 OF 431 SHEETS
 STA. 602+00.00 TO STA. 606+00.00

| F.A.P. RTE. | SECTION | COUNTY | TOTAL SHEETS |
|-------------|---------|----------|--------------|
| 305 | 21R-3 | MCHEMERY | 431 |
| | | | 354 |