


ORIGINAL SURVEY	SURVEYED	BY	DATE
NOTE BOOK	PLOTTED		
	TEMPLATE		
	AREAS		
	AREAS CHECKED		

FINAL SURVEY	SURVEYED	BY	DATE
NOTE BOOK	PLOTTED		
	TEMPLATE		
	AREAS		
	AREAS CHECKED		

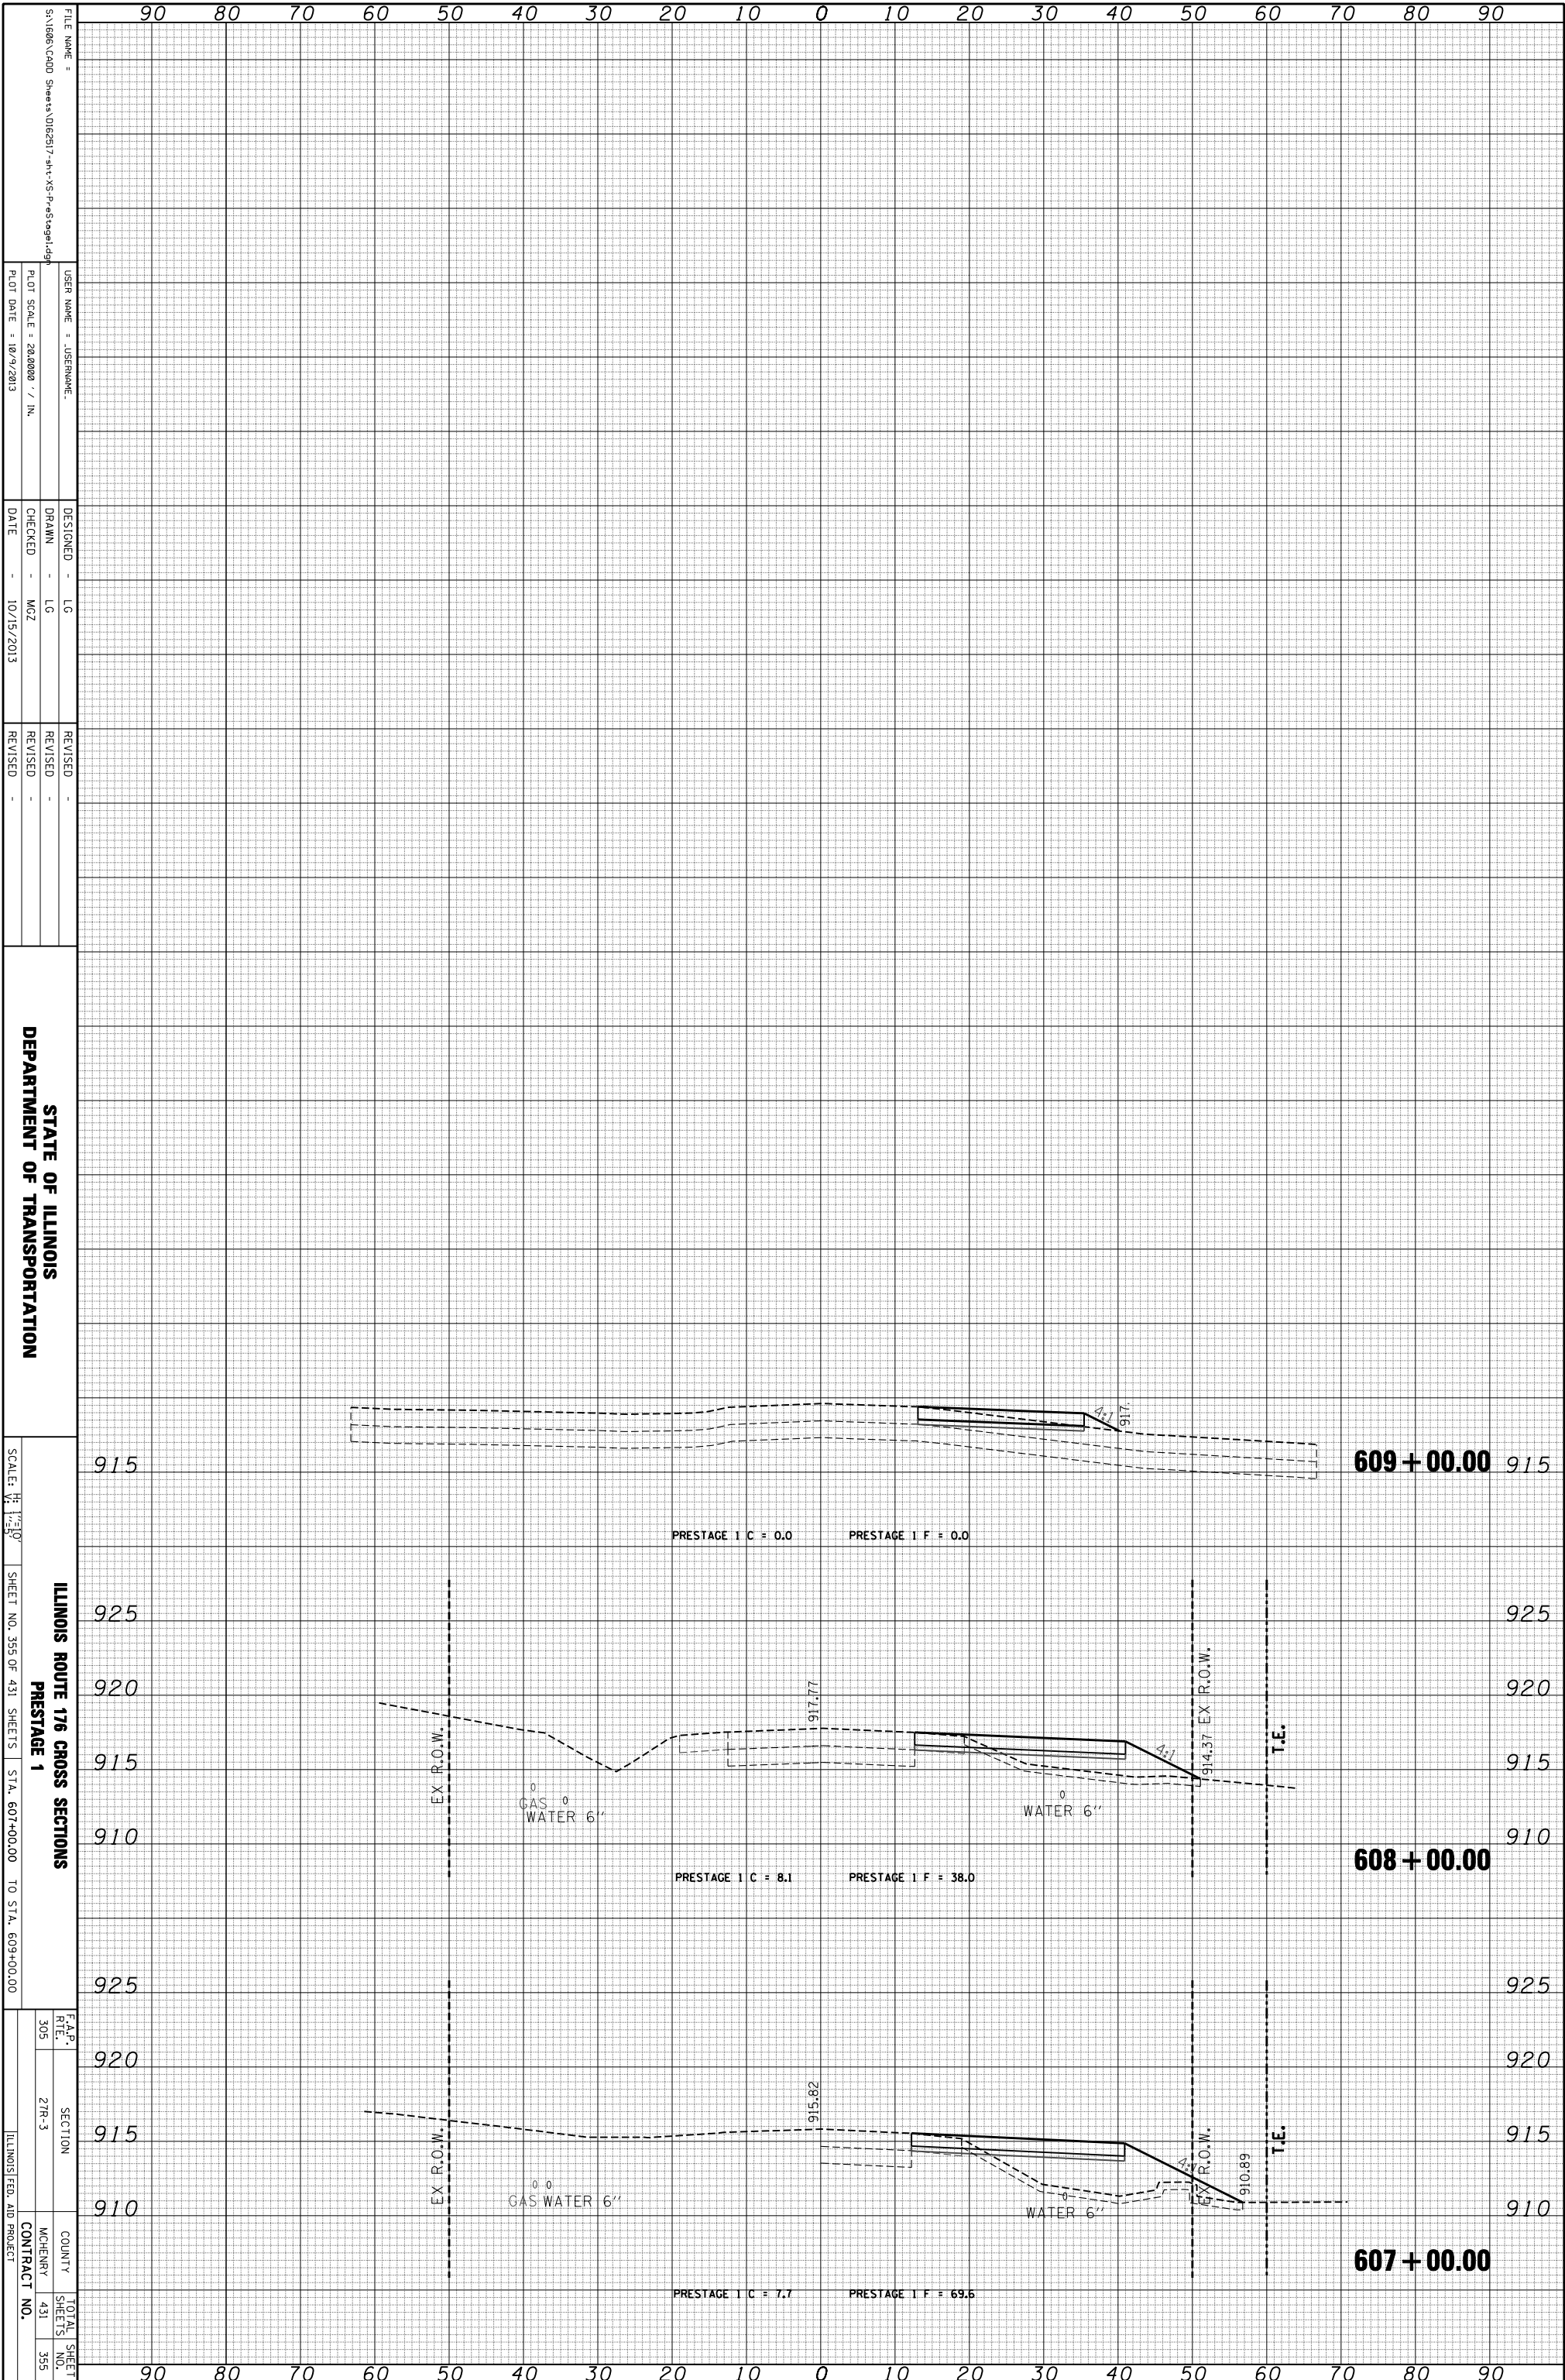

FILE NAME = S:\1606\CADD Sheets\0162517-176-VS-PreStage1.dgn  
 USER NAME = JUSERNAME  
 DESIGNER = LG  
 DRAWN = LG  
 CHECKED = MZ  
 DATE = 10/15/2013  
 REVISIONS

**STATE OF ILLINOIS**  
**DEPARTMENT OF TRANSPORTATION**

SCALE: 1" = 10'  
 SHEET NO. 355 OF 431 SHEETS  
 STA. 607+00.00 TO STA. 609+00.00

**ILLINOIS ROUTE 176 CROSS SECTIONS**  
**PRESTAGE 1**

F.A.P. RTE.	SECTION	COUNTY	TOTAL SHEET NO.
305	21R-3	MCHEMERY	431
			355

CONTRACT NO. ILLINOIS FED. AID PROJECT