


ORIGINAL SURVEY	SURVEYED	BY	DATE
NOTE BOOK	PLOTTED		
	TEMPLATE		
	AREAS		
	CHECKED		

FINAL SURVEY	SURVEYED	BY	DATE
NOTE BOOK	PLOTTED		
	TEMPLATE		
	AREAS		
	CHECKED		

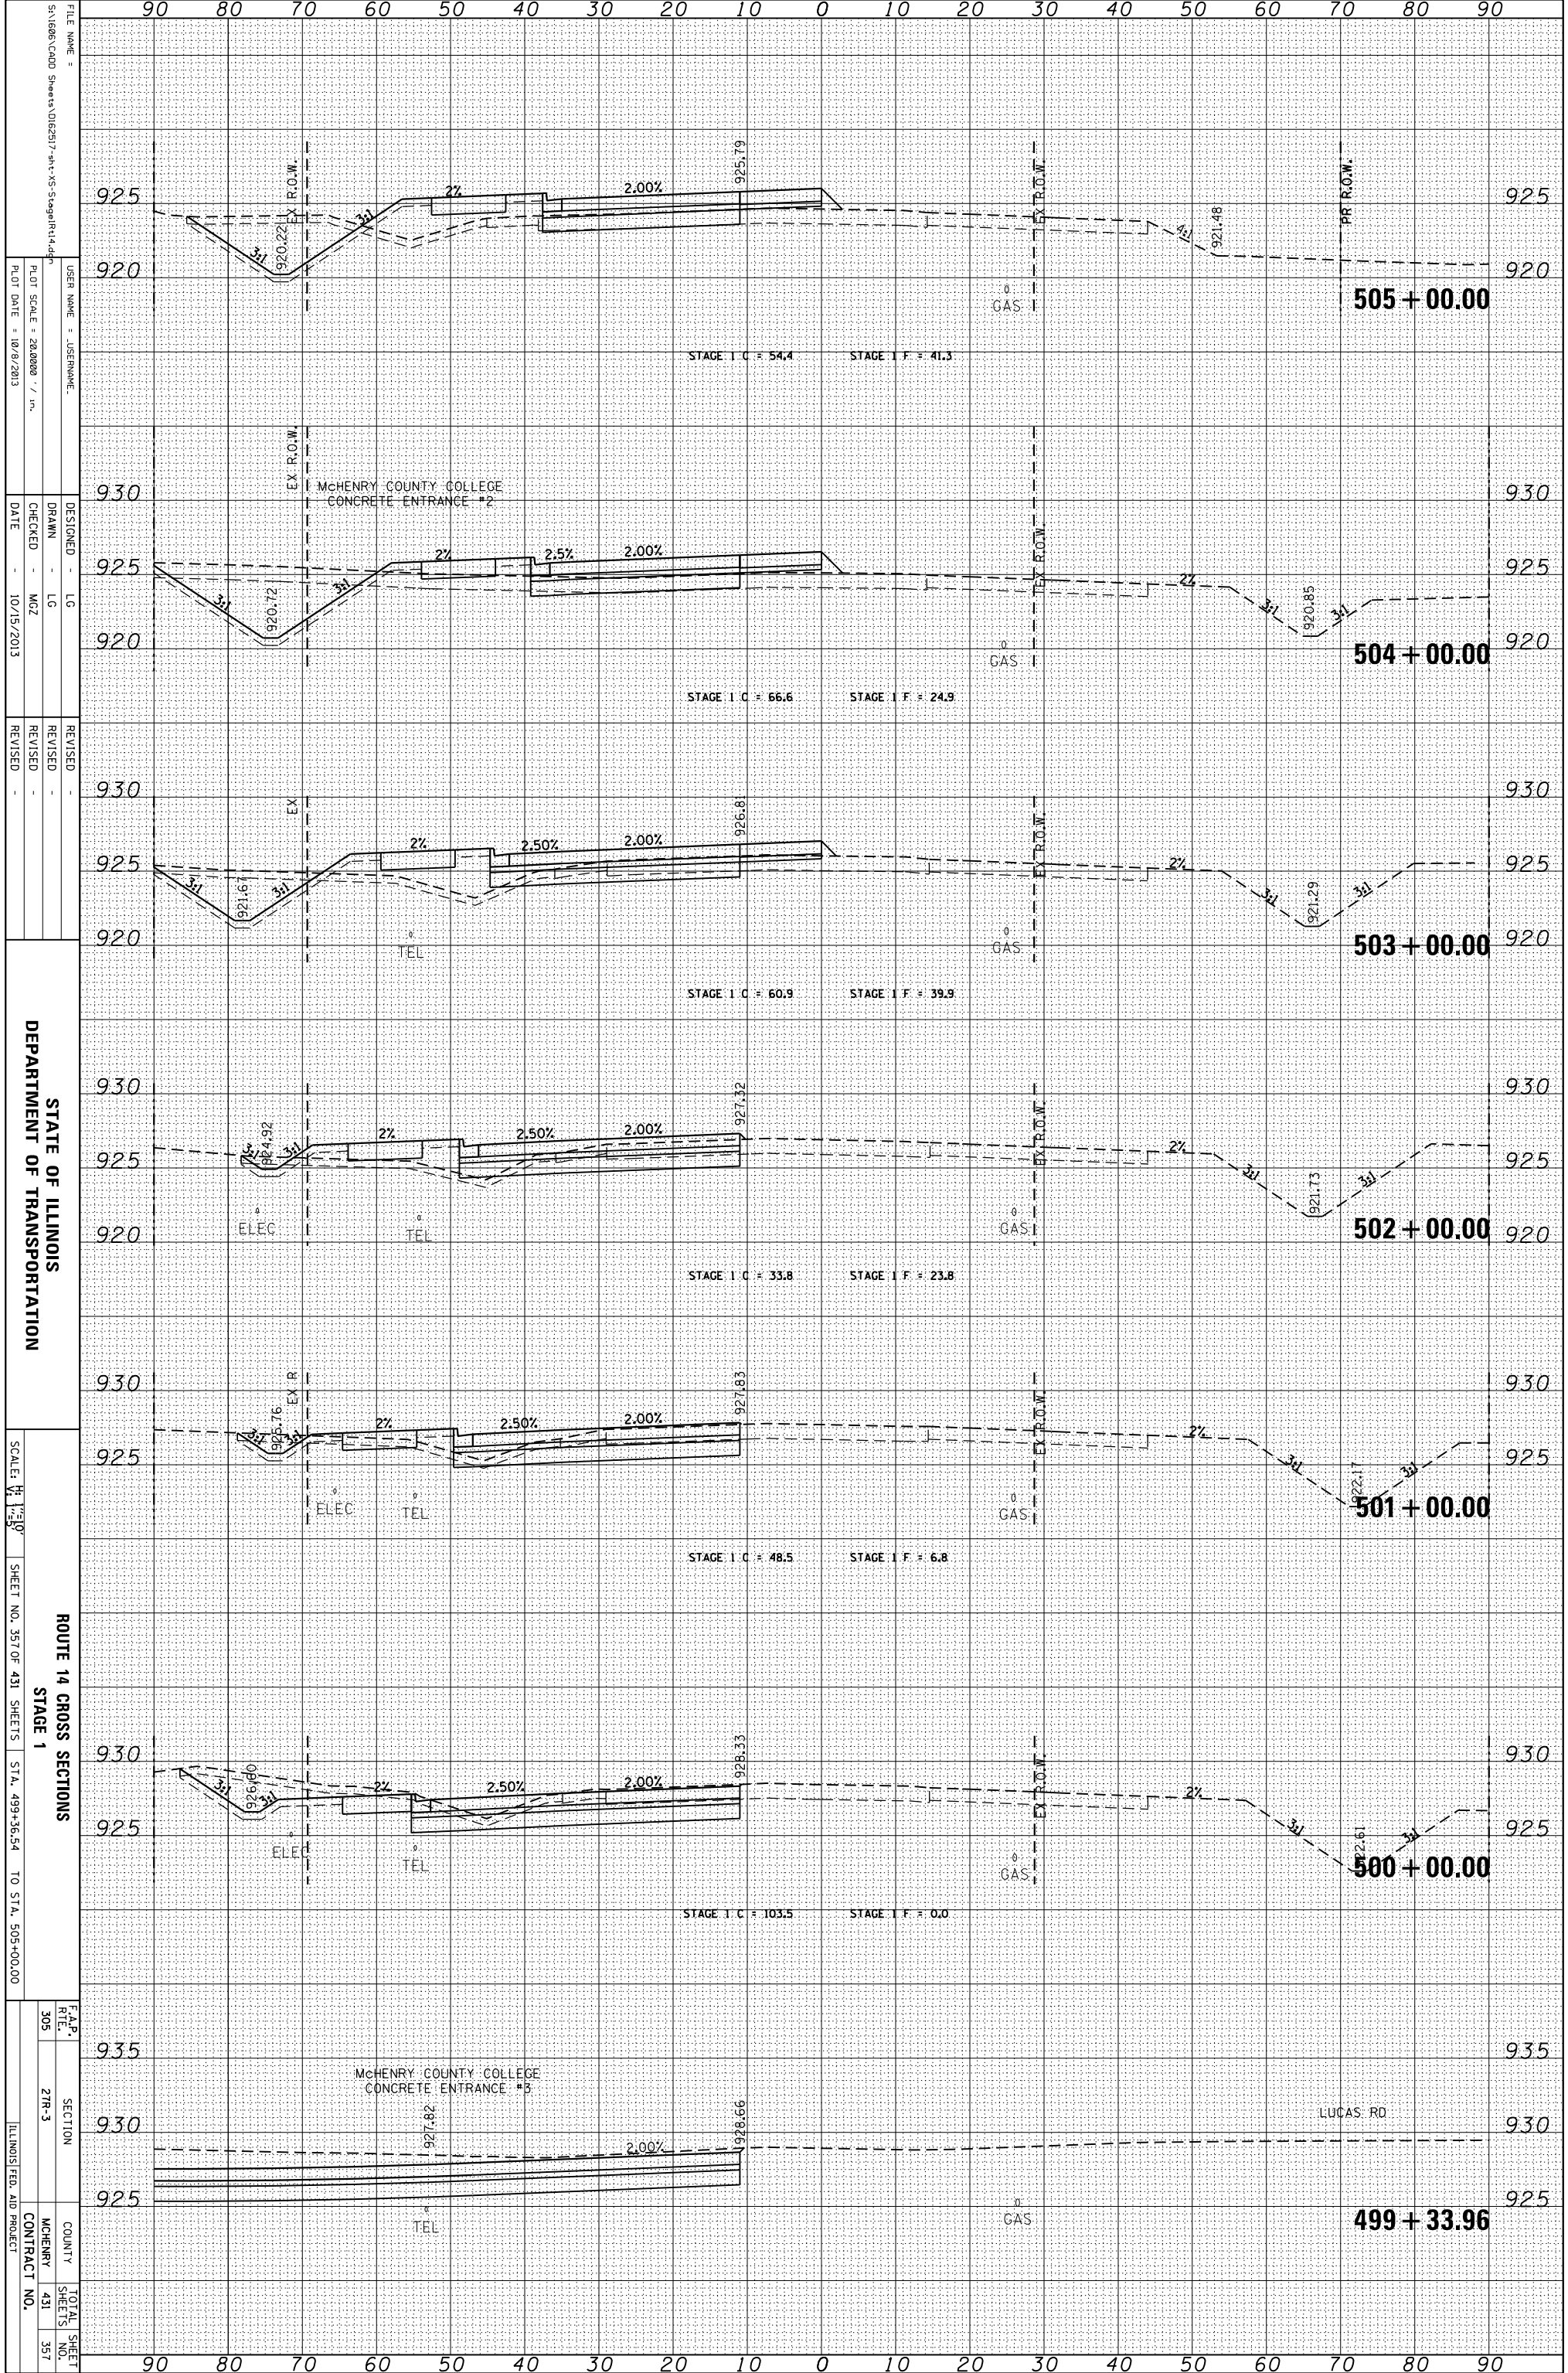

FILE NAME = S:\1606\CADD Sheets\0162317-rt-VS-Stage1\14.dwg  
 USER NAME = JUSEPHNAME  
 DESIGNER = LG  
 DRAWN = LG  
 CHECKED = MZ  
 DATE = 10/15/2013  
 PLOT SCALE = 28.0000 / in.  
 PLOT DATE = 10/9/2013

STATE OF ILLINOIS  
 DEPARTMENT OF TRANSPORTATION

ROUTE 14 CROSS SECTIONS  
 STAGE 1  
 SCALE: 1" = 10'  
 SHEET NO. 357 OF 431 SHEETS STA. 499+36.54 TO STA. 505+00.00

F.A.P. R.T.L.	SECTION	COUNTY	TOTAL SHEET NO.
305	21R-3	McHENRY 431	357
ILLINOIS FED. AID PROJECT			CONTRACT NO.