


ORIGINAL SURVEY	SURVEYED	BY	DATE
NOTE BOOK	PLOTTED		
	TEMPLATE		
	AREAS		
	CHECKED		

FINAL SURVEY	SURVEYED	BY	DATE
NOTE BOOK	PLOTTED		
	TEMPLATE		
	AREAS		
	CHECKED		

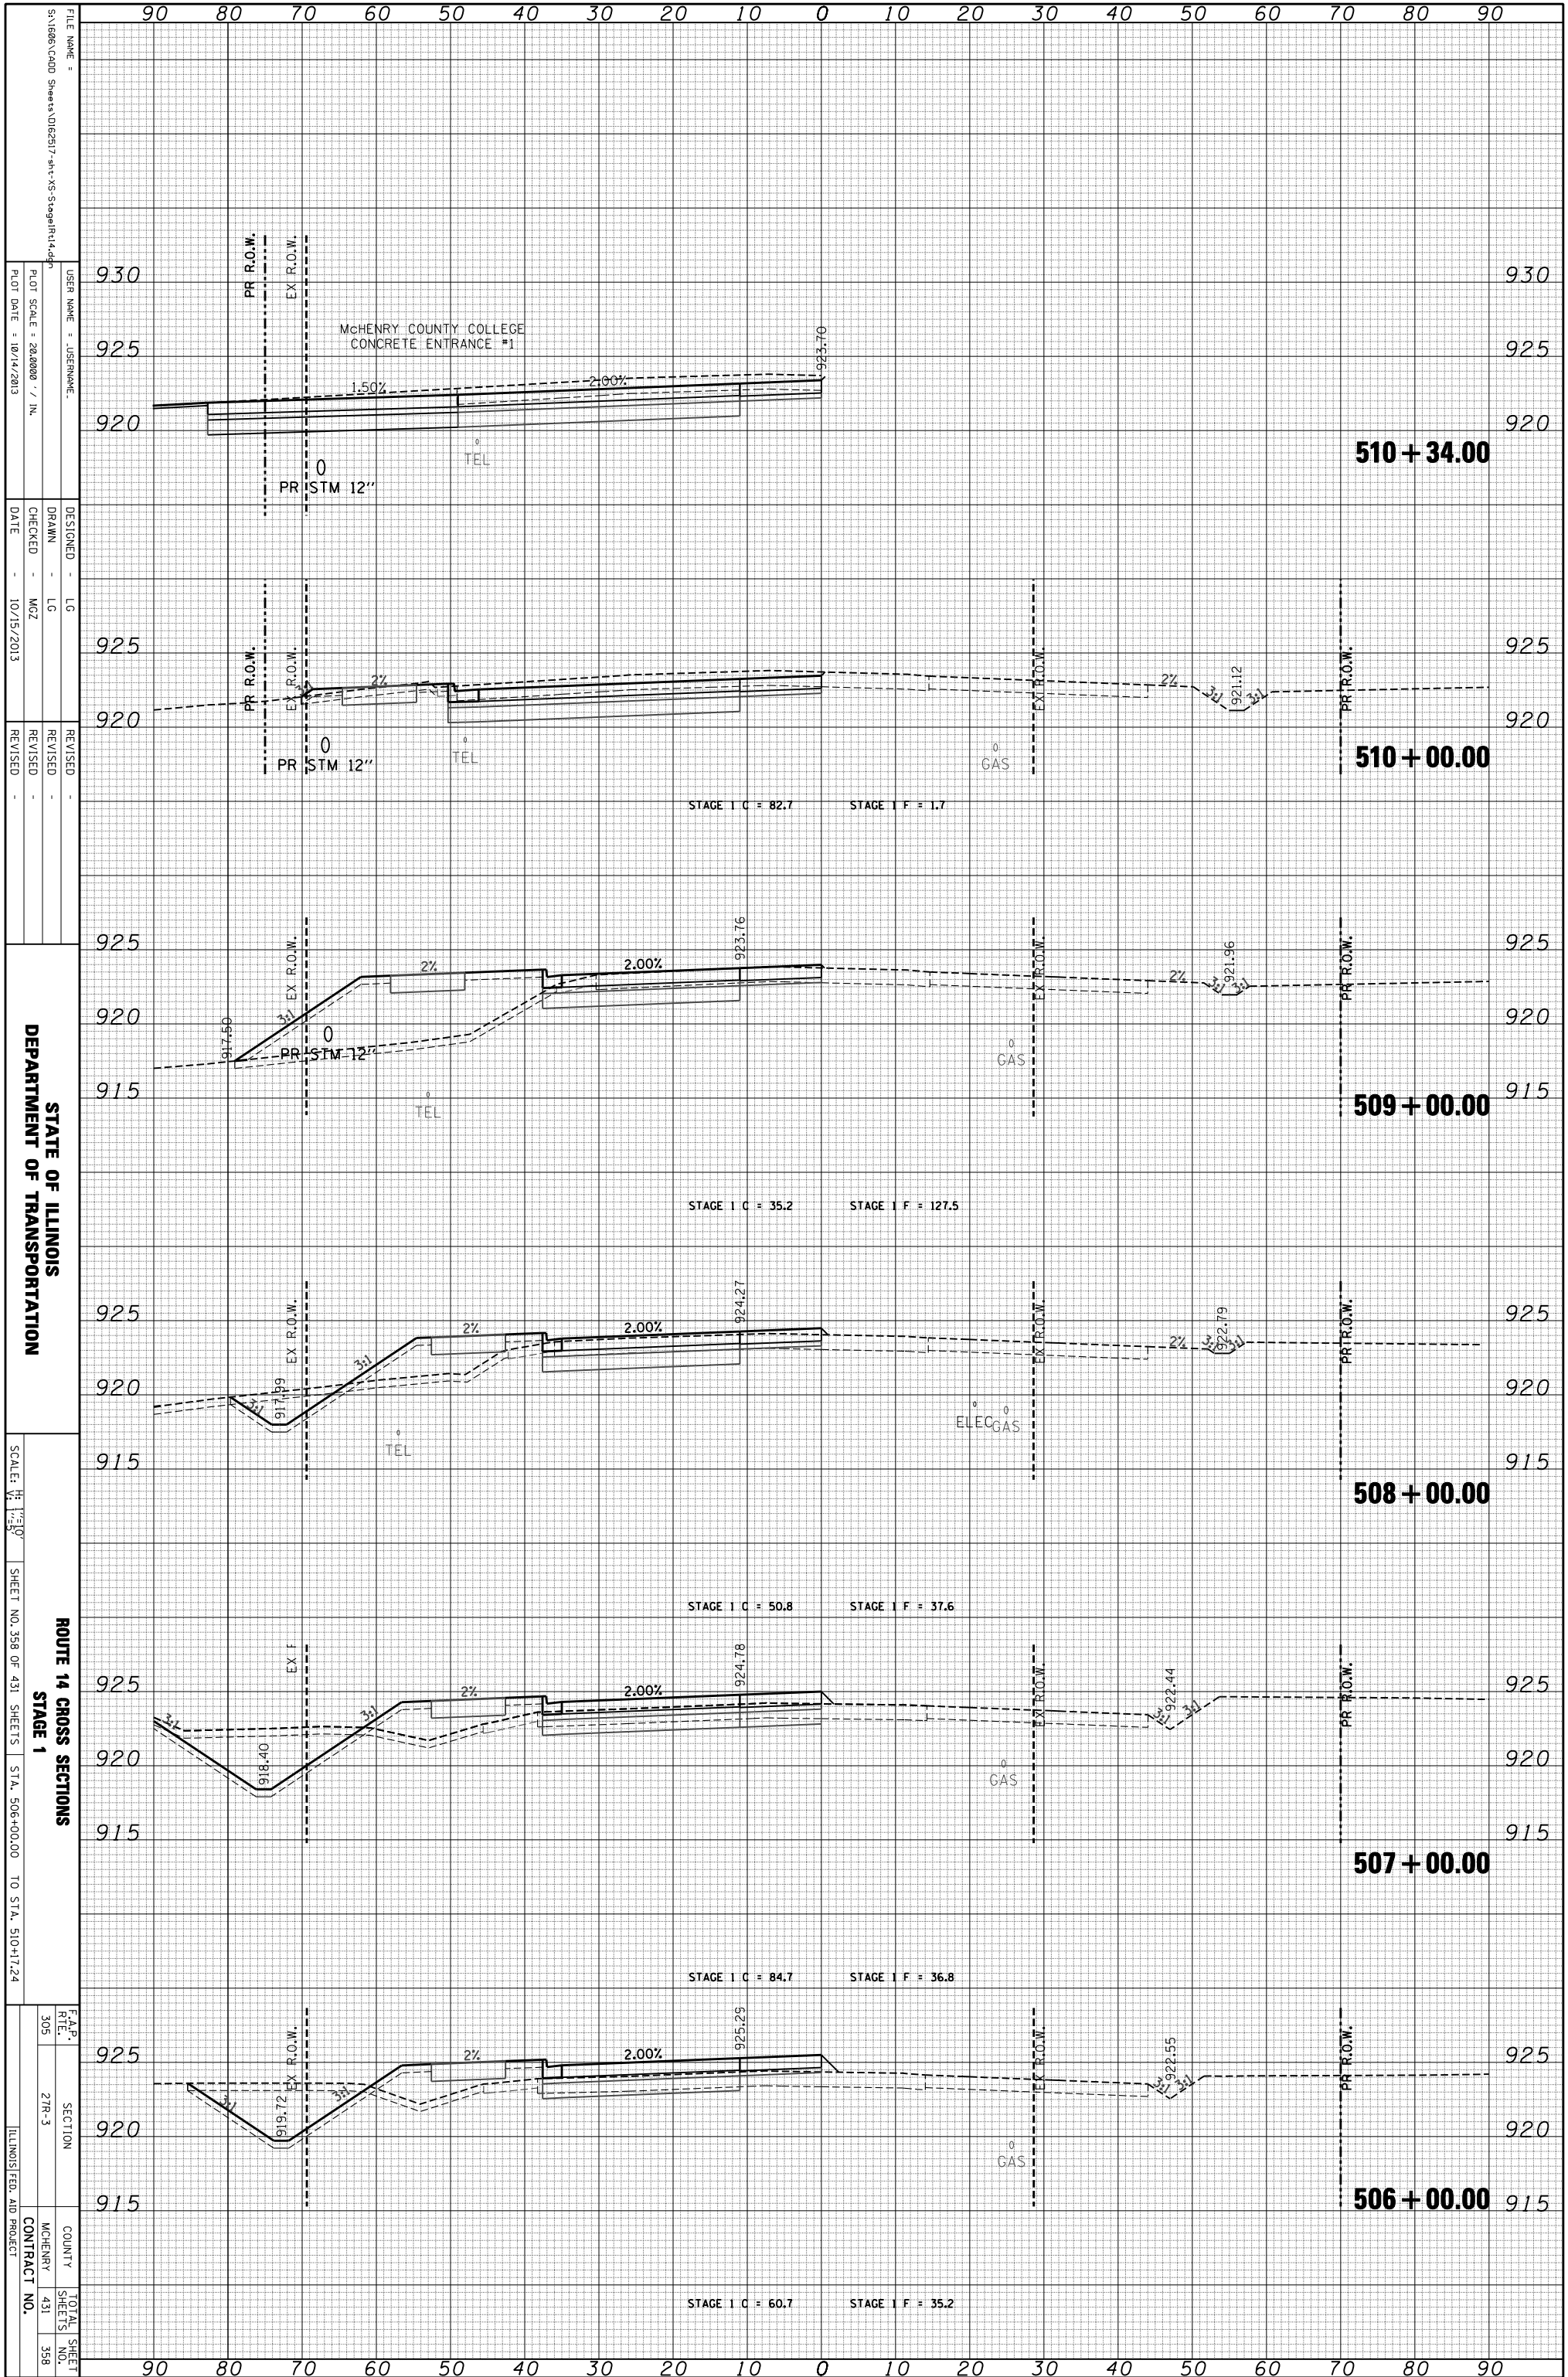

FILE NAME = S:\1606\CADD Sheets\0162517-st-1-VS-Stage1\14.dwg
 USER NAME = JUSERNAME
 PLOT SCALE = 28.0000 / IN.
 PLOT DATE = 10/14/2013

DESIGNED - LG
 DRAWN - LG
 CHECKED - MZ
 DATE - 10/15/2013

REVISIONS
 REVISION
 REVISION
 REVISION

STATE OF ILLINOIS
 DEPARTMENT OF TRANSPORTATION
 SCALE: 1" = 10'
 SHEET NO. 358 OF 431 SHEETS
 STA. 506+00.00 TO STA. 510+17.24
 ROUTE 14 CROSS SECTIONS
 STAGE 1

F.A.P. R.T.E.	SECTION	COUNTY	TOTAL SHEET NO.
305	21R-3	MCHEMRY	358
ILLINOIS FED. AID PROJECT		CONTRACT NO.	
		431	