


ORIGINAL SURVEY	SURVEYED	BY	DATE
NOTE BOOK	PLOTTED		
	TEMPLATE		
	AREAS		
	CHECKED		

FINAL SURVEY	SURVEYED	BY	DATE
NOTE BOOK	PLOTTED		
	TEMPLATE		
	AREAS		
	CHECKED		

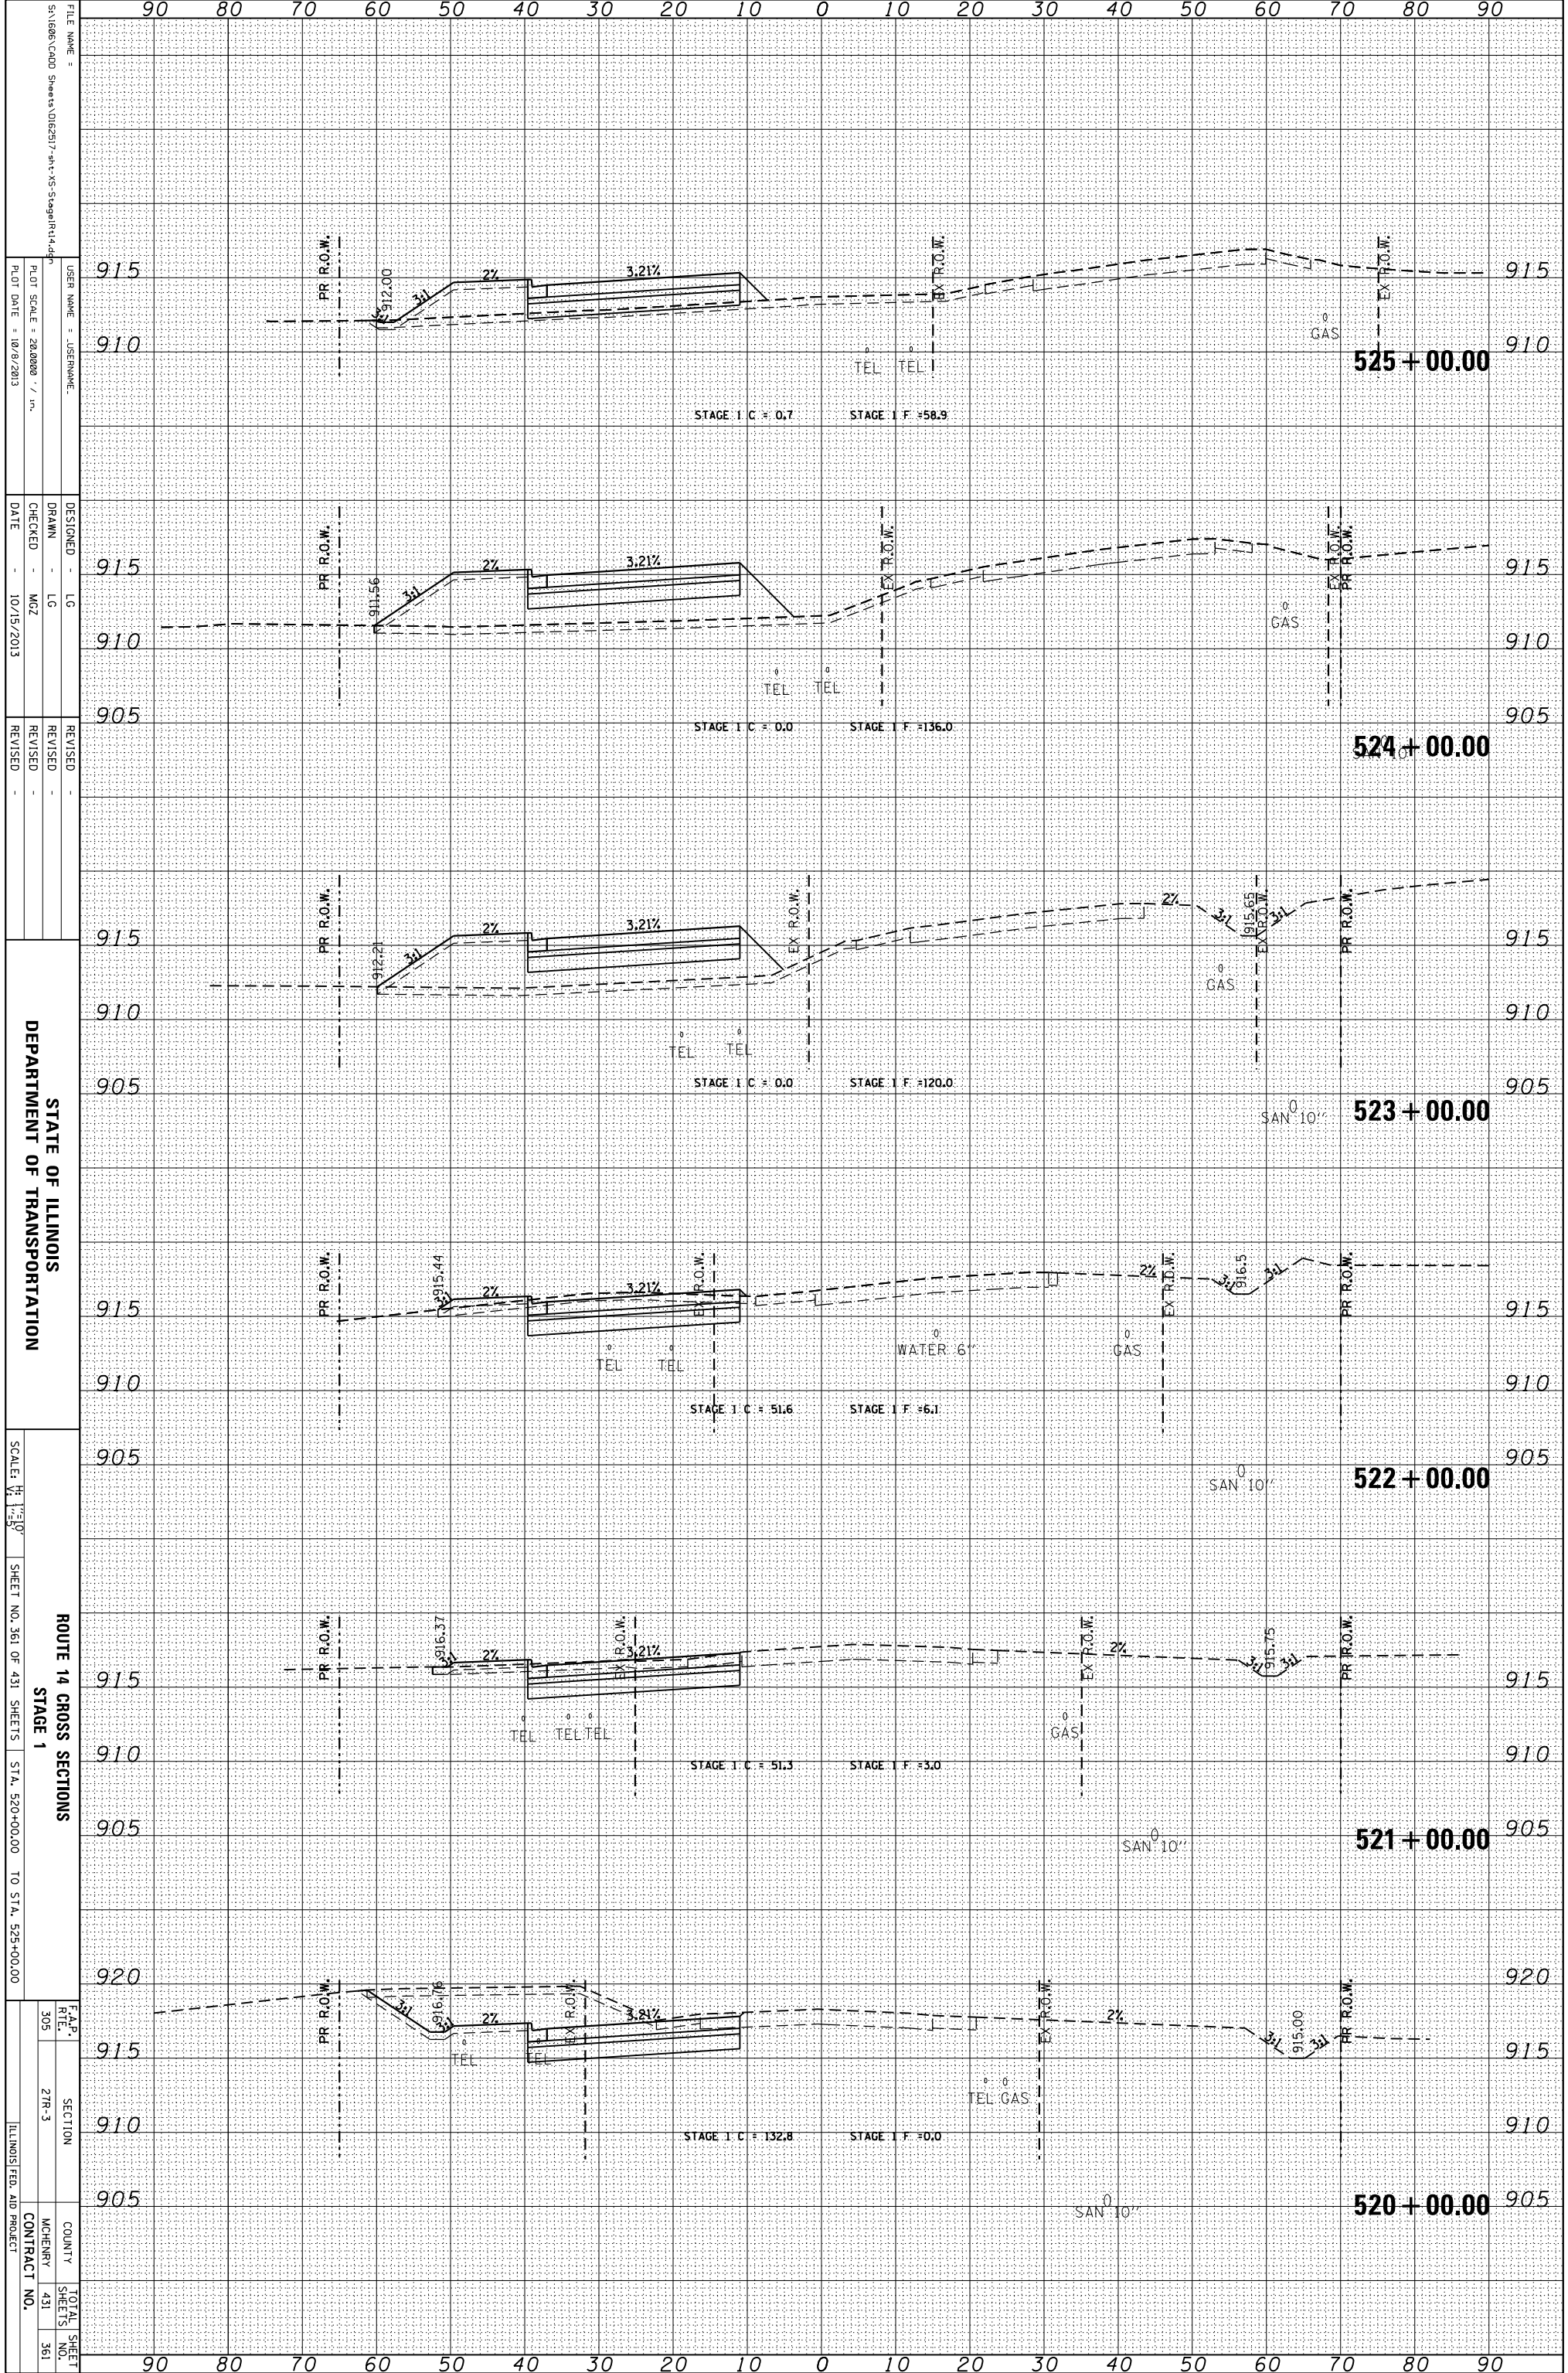

FILE NAME = S:\1606\CADD Sheets\0162517-rt-MS-Stage1\14.dwg  
 USER NAME = JUSEPHNAME  
 PLOT SCALE = 28.0000 / in.  
 PLOT DATE = 10/9/2013

DESIGNED - LG  
 DRAWN - LG  
 CHECKED - MZ  
 DATE - 10/15/2013

REVISIONS  
 REVISION  
 REVISION  
 REVISION

STATE OF ILLINOIS  
 DEPARTMENT OF TRANSPORTATION

SCALE: 1" = 50'  
 SHEET NO. 361 OF 431 SHEETS  
 STA. 520+00.00 TO STA. 525+00.00

ROUTE 14 CROSS SECTIONS  
 STAGE 1

F.A.P. SECTION COUNTY TOTAL SHEETS NO.  
 305 27R-3 MCHENRY 431 361  
 ILLINOIS FED. AID PROJECT CONTRACT NO.