


ORIGINAL SURVEY	SURVEYED	BY	DATE
NOTE BOOK	PLOTTED		
	TEMPLATE		
	AREAS		
	CHECKED		

FINAL SURVEY	SURVEYED	BY	DATE
NOTE BOOK	PLOTTED		
	TEMPLATE		
	AREAS		
	CHECKED		

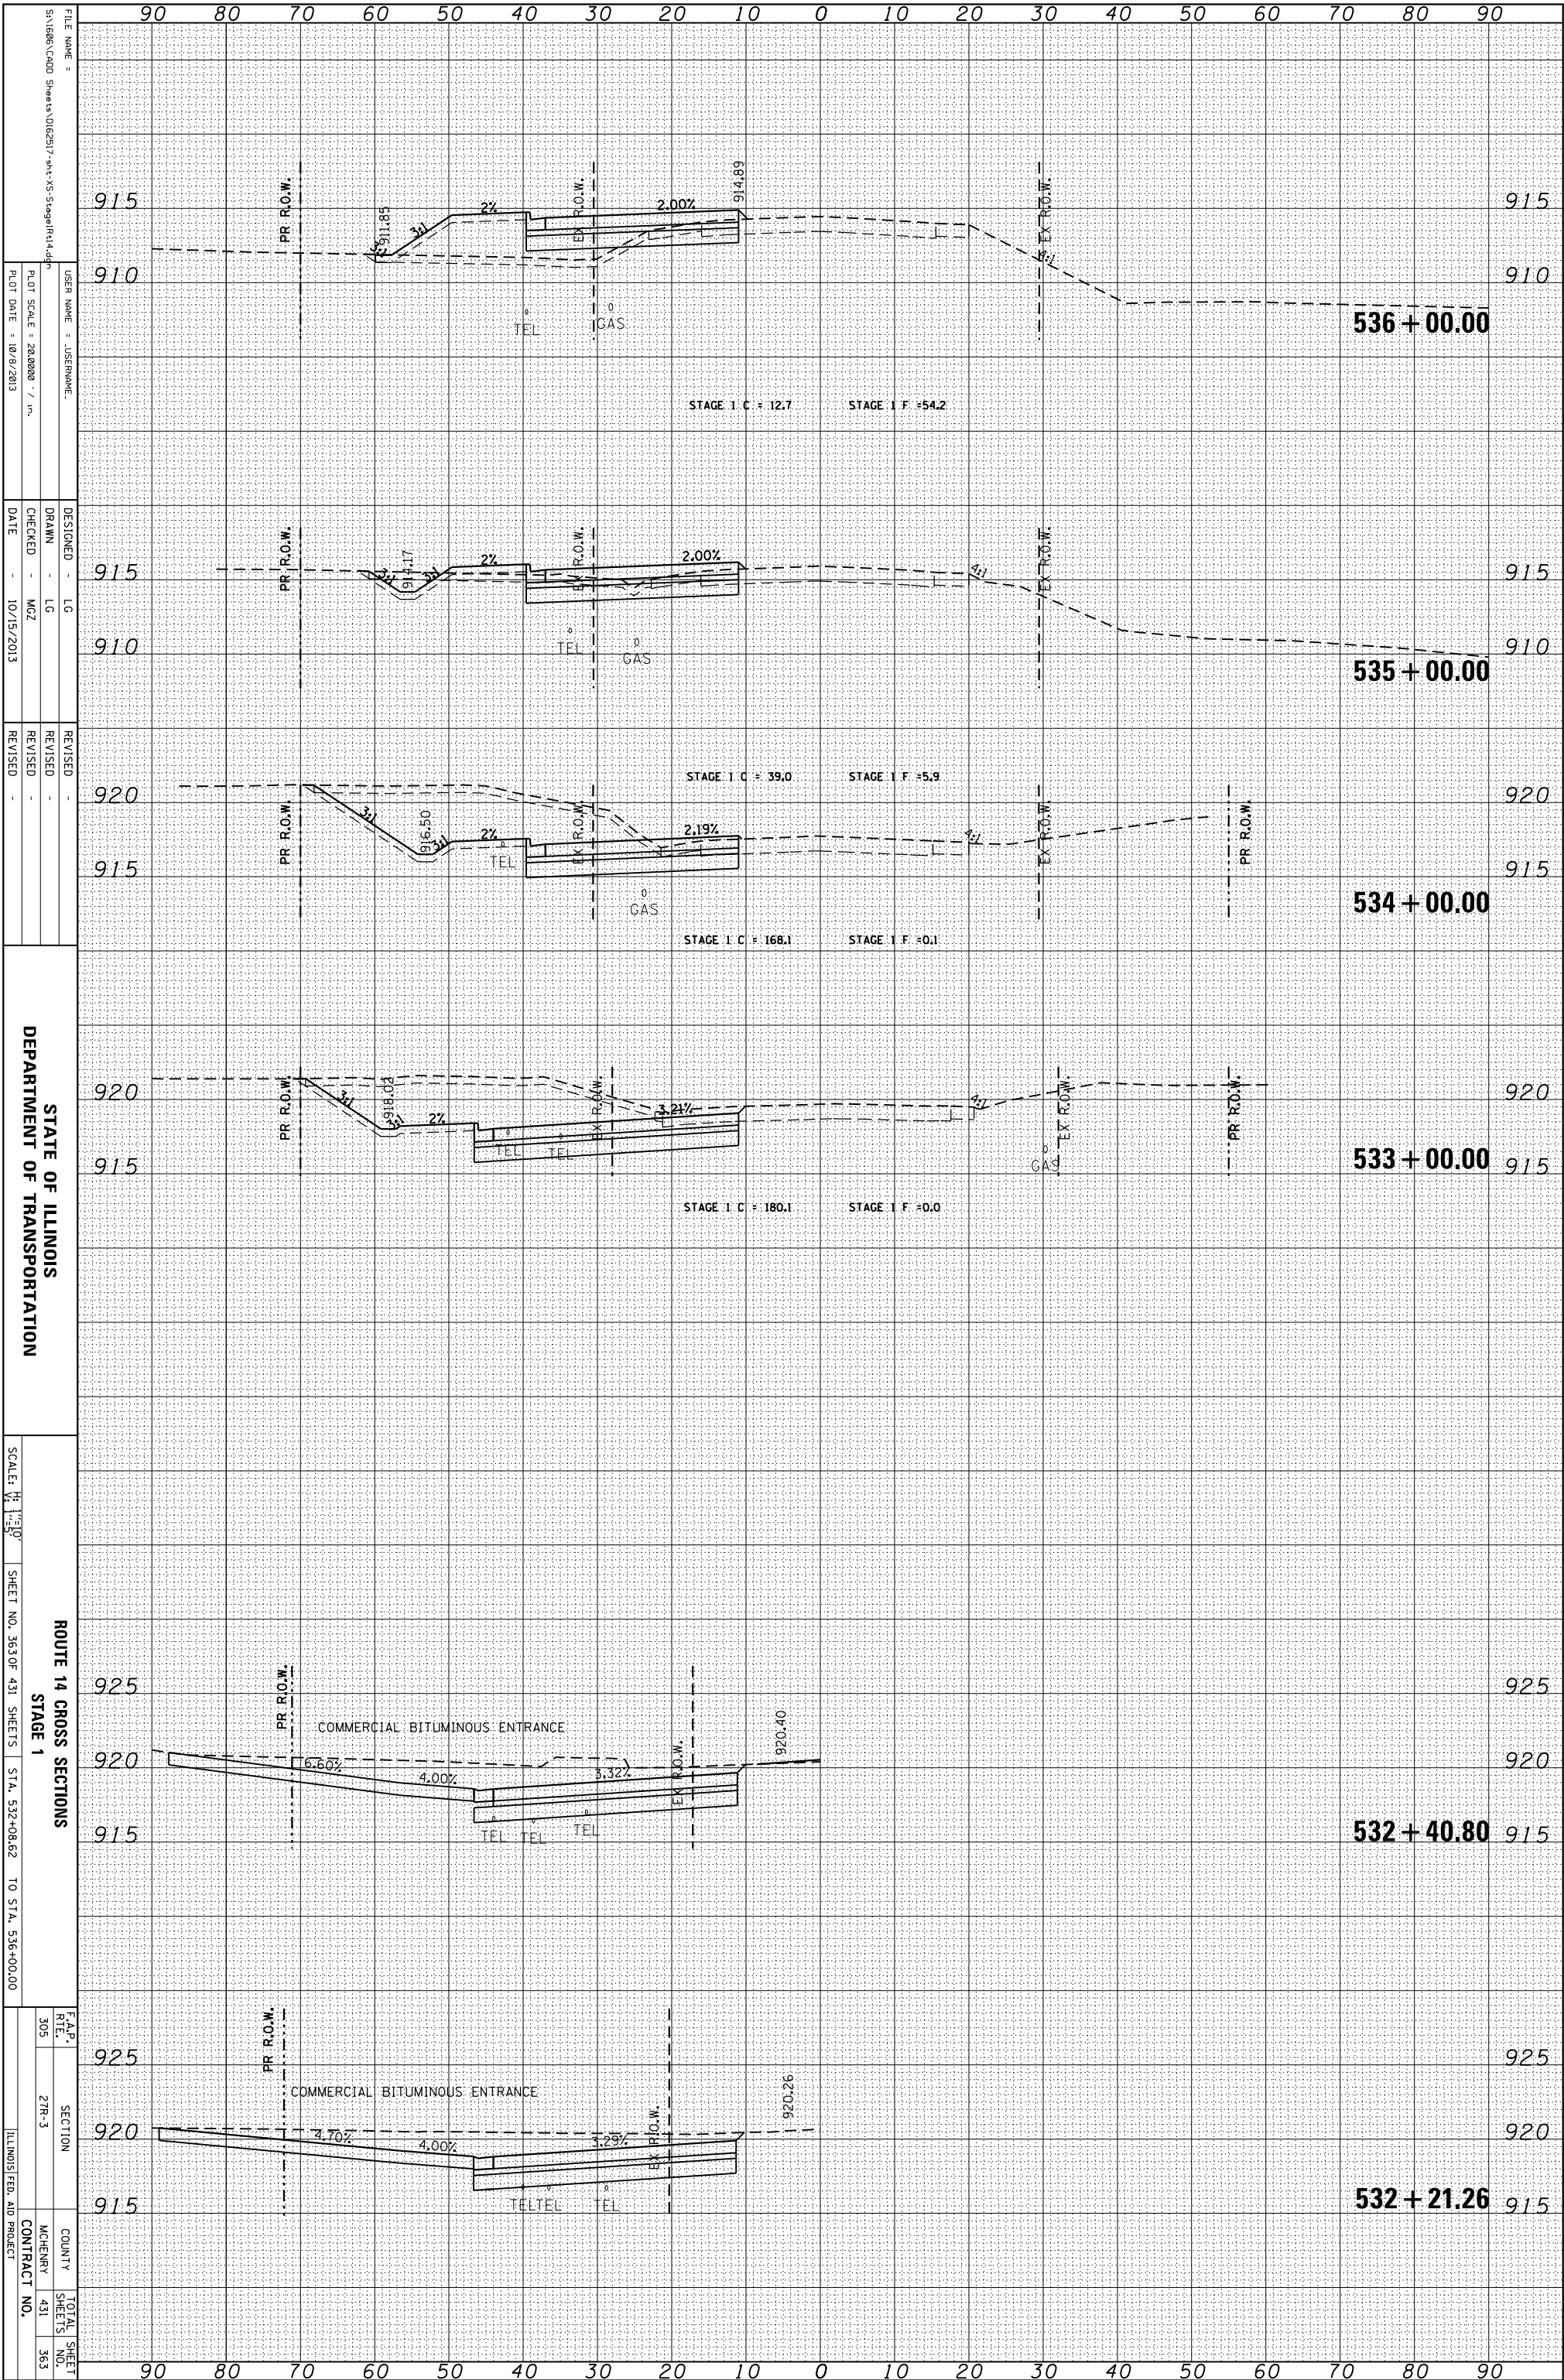

STATE OF ILLINOIS
DEPARTMENT OF TRANSPORTATION

ROUTE 14 CROSS SECTIONS
STAGE 1
SCALE: 1" = 50'
SHEET NO. 363 OF 431 SHEETS STA. 532+08.62 TO STA. 536+00.00

F.A.P. R.T.L.	SECTION	COUNTY	TOTAL SHEETS
305	2TR-3	MCHEMERY	431
		CONTRACT NO.	363