


ORIGINAL SURVEY	SURVEYED	BY	DATE
NOTE BOOK	PLOTTED		
	TEMPLATE		
	AREAS		
	AREAS CHECKED		

FINAL SURVEY	SURVEYED	BY	DATE
NOTE BOOK	PLOTTED		
	TEMPLATE		
	AREAS		
	AREAS CHECKED		

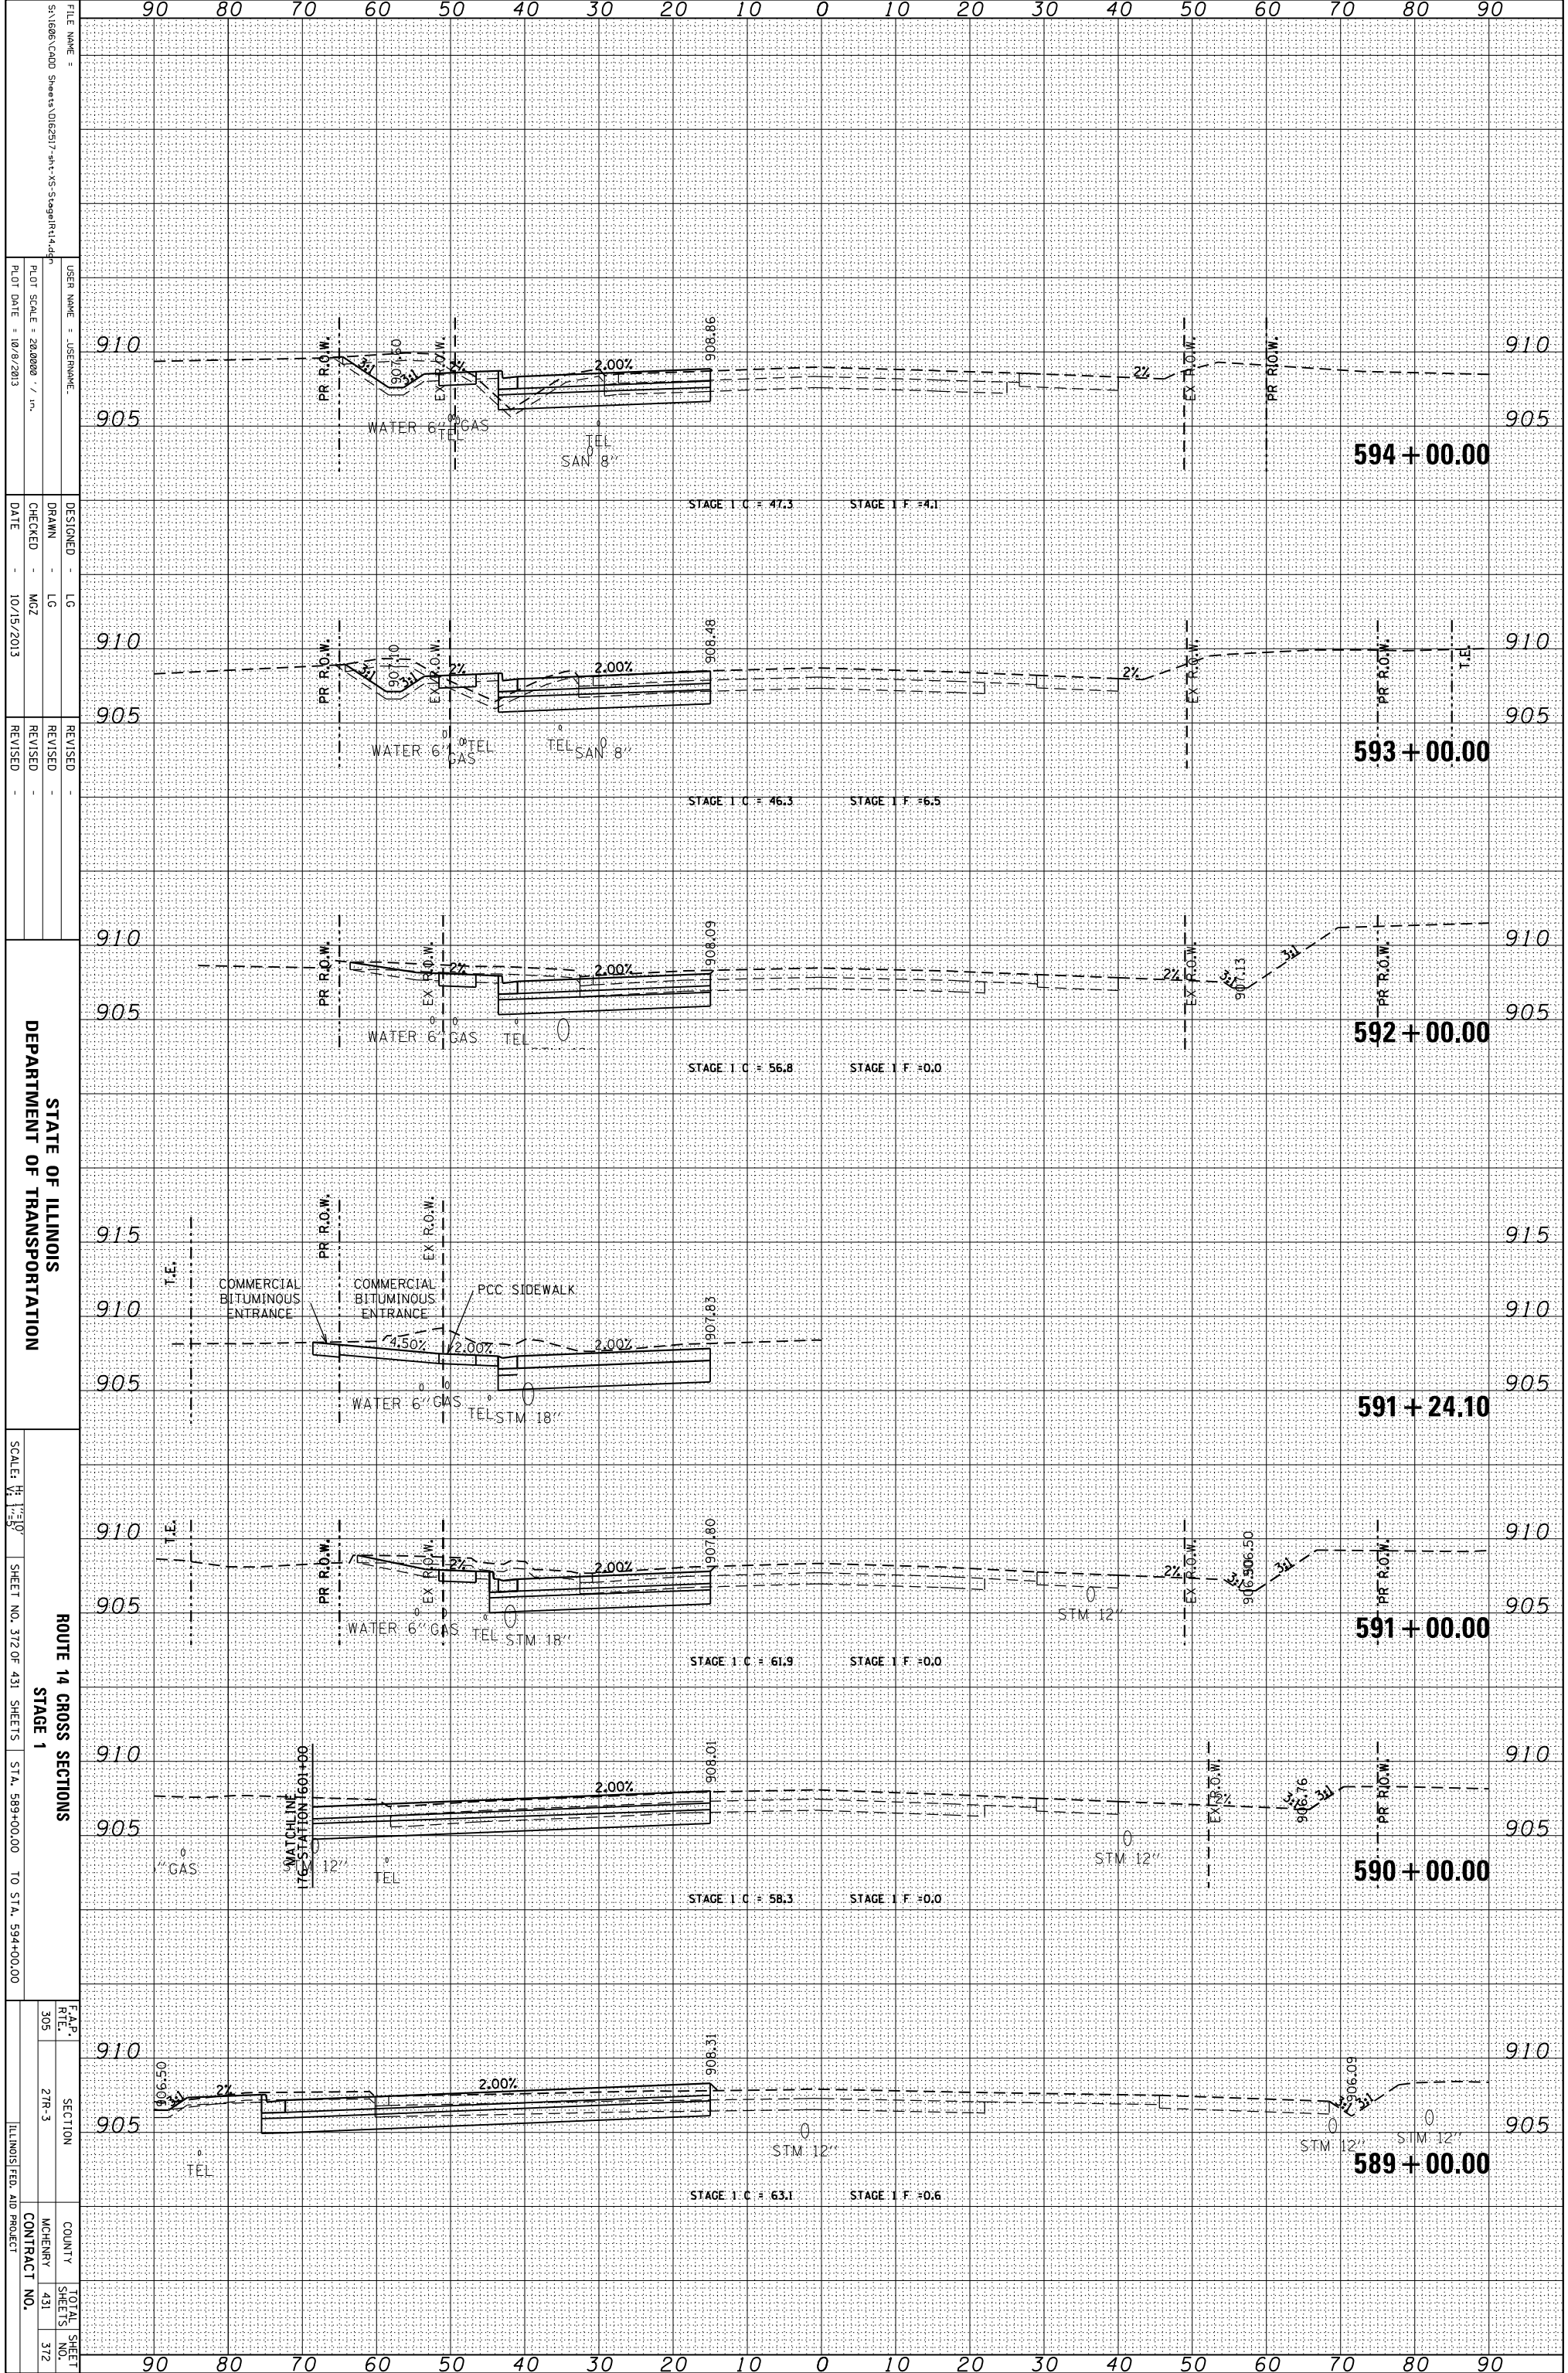

FILE NAME = S:\1606\CADD Sheets\162517-rt-ns-Stage1\162517.dwg
 USER NAME = JUSEPHNAME
 PLOT SCALE = 28.8000 / in.
 PLOT DATE = 10/9/2013

DESIGNED - LG
 DRAWN - LG
 CHECKED - MZ
 DATE - 10/15/2013

REVISOR -
 REVISION -
 REVISION -
 REVISION -

STATE OF ILLINOIS
 DEPARTMENT OF TRANSPORTATION
 ROUTE 14 CROSS SECTIONS
 STAGE 1
 SCALE: 1" = 50'
 SHEET NO. 372 OF 431 SHEETS
 STA. 589+00.00 TO STA. 594+00.00

F.A.P. R.T.L.	SECTION	COUNTY	TOTAL SHEETS
305	27R-3	MCHEMERY	431
		CONTRACT NO.	372
		ILLINOIS FED. AID PROJECT	