


ORIGINAL SURVEY	SURVEYED	BY	DATE
NOTE BOOK	PLOTTED		
	TEMPLATE		
	AREAS		
	CHECKED		

FINAL SURVEY	SURVEYED	BY	DATE
NOTE BOOK	PLOTTED		
	TEMPLATE		
	AREAS		
	CHECKED		

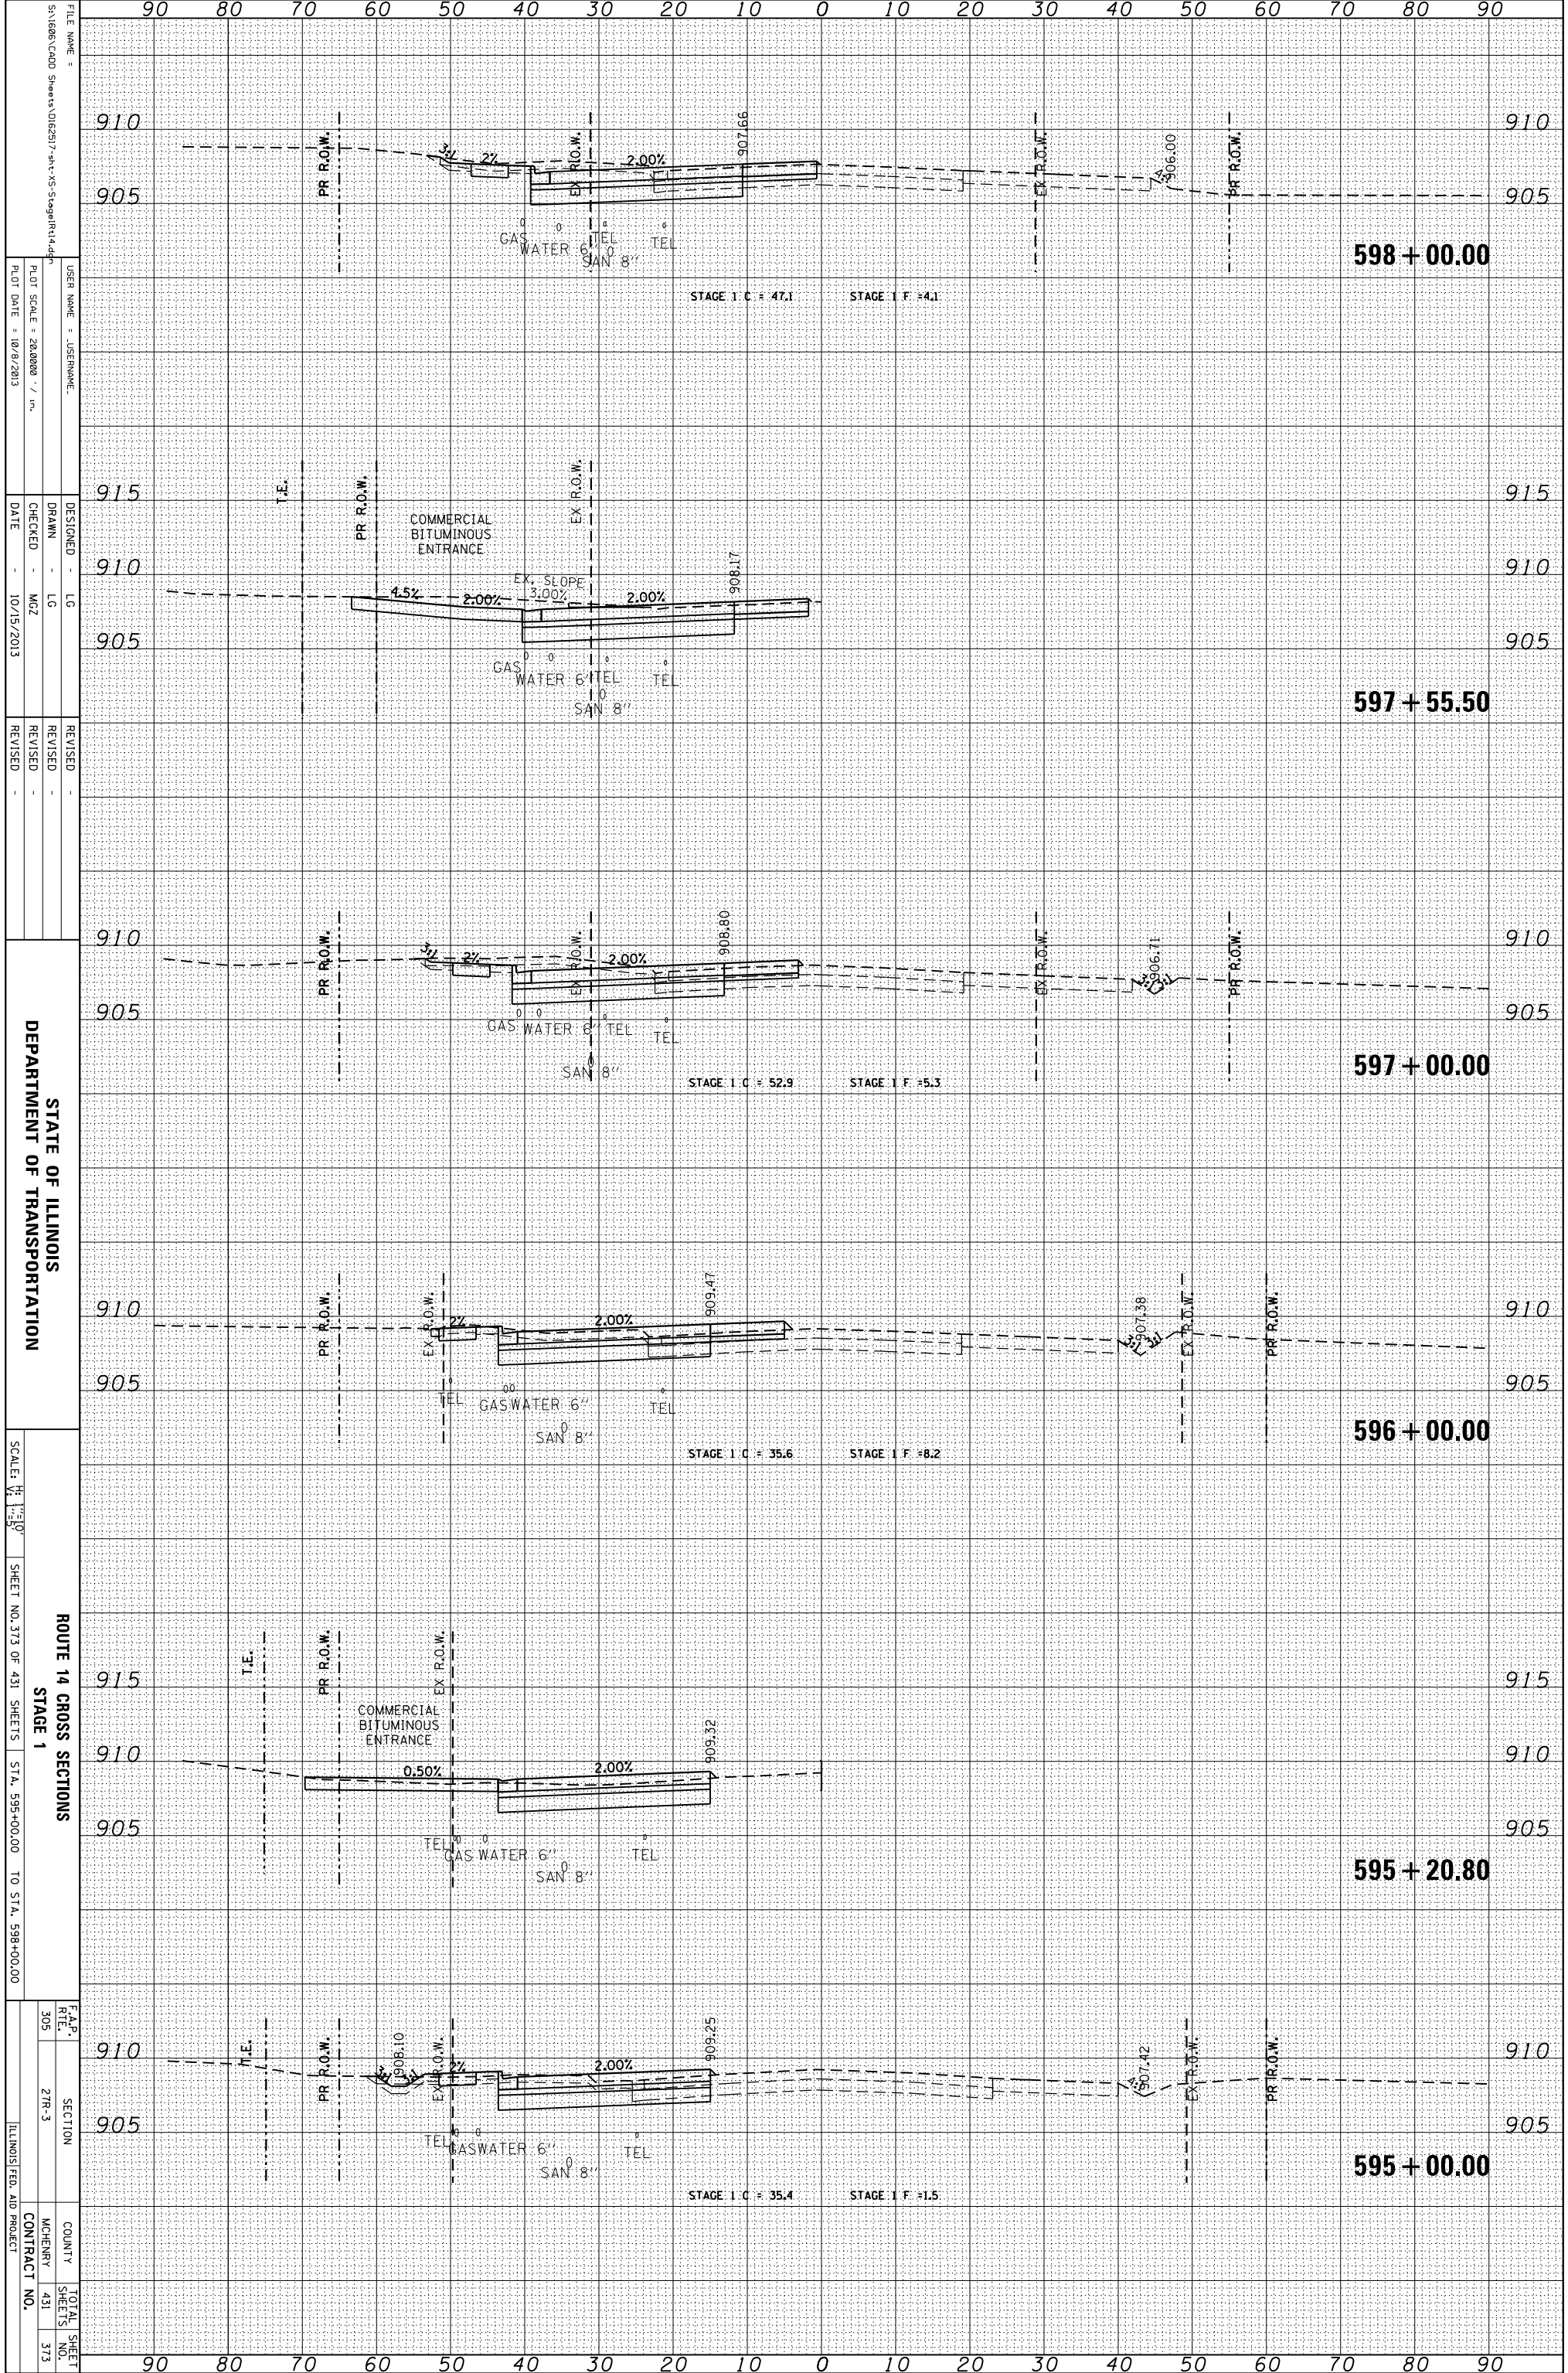

FILE NAME = S:\1606\CADD Sheets\0162517-rt-VS-Stage1\114.dwg
 USER NAME = JUSEPHNAME
 DESIGNER = LG
 DRAWN = LG
 CHECKED = MZ
 DATE = 10/15/2013

REVISIONS
 REVISION NO. | DATE | DESCRIPTION

STATE OF ILLINOIS
 DEPARTMENT OF TRANSPORTATION
 SCALE: 1" = 50'
 SHEET NO. 373 OF 431 SHEETS
 STA. 595+00.00 TO STA. 598+00.00

ROUTE 14 CROSS SECTIONS
 STAGE 1
 F.A.P. RTL. SECTION COUNTY TOTAL SHEET SHEETS NO.
 305 27R-3 MCHENRY 431 373
 ILLINOIS FED. AID PROJECT CONTRACT NO.