


ORIGINAL SURVEY	SURVEYED	BY	DATE
NOTE BOOK	PLOTTED		
	TEMPLATE		
	AREAS		
	CHECKED		

FINAL SURVEY	SURVEYED	BY	DATE
NOTE BOOK	PLOTTED		
	TEMPLATE		
	AREAS		
	CHECKED		

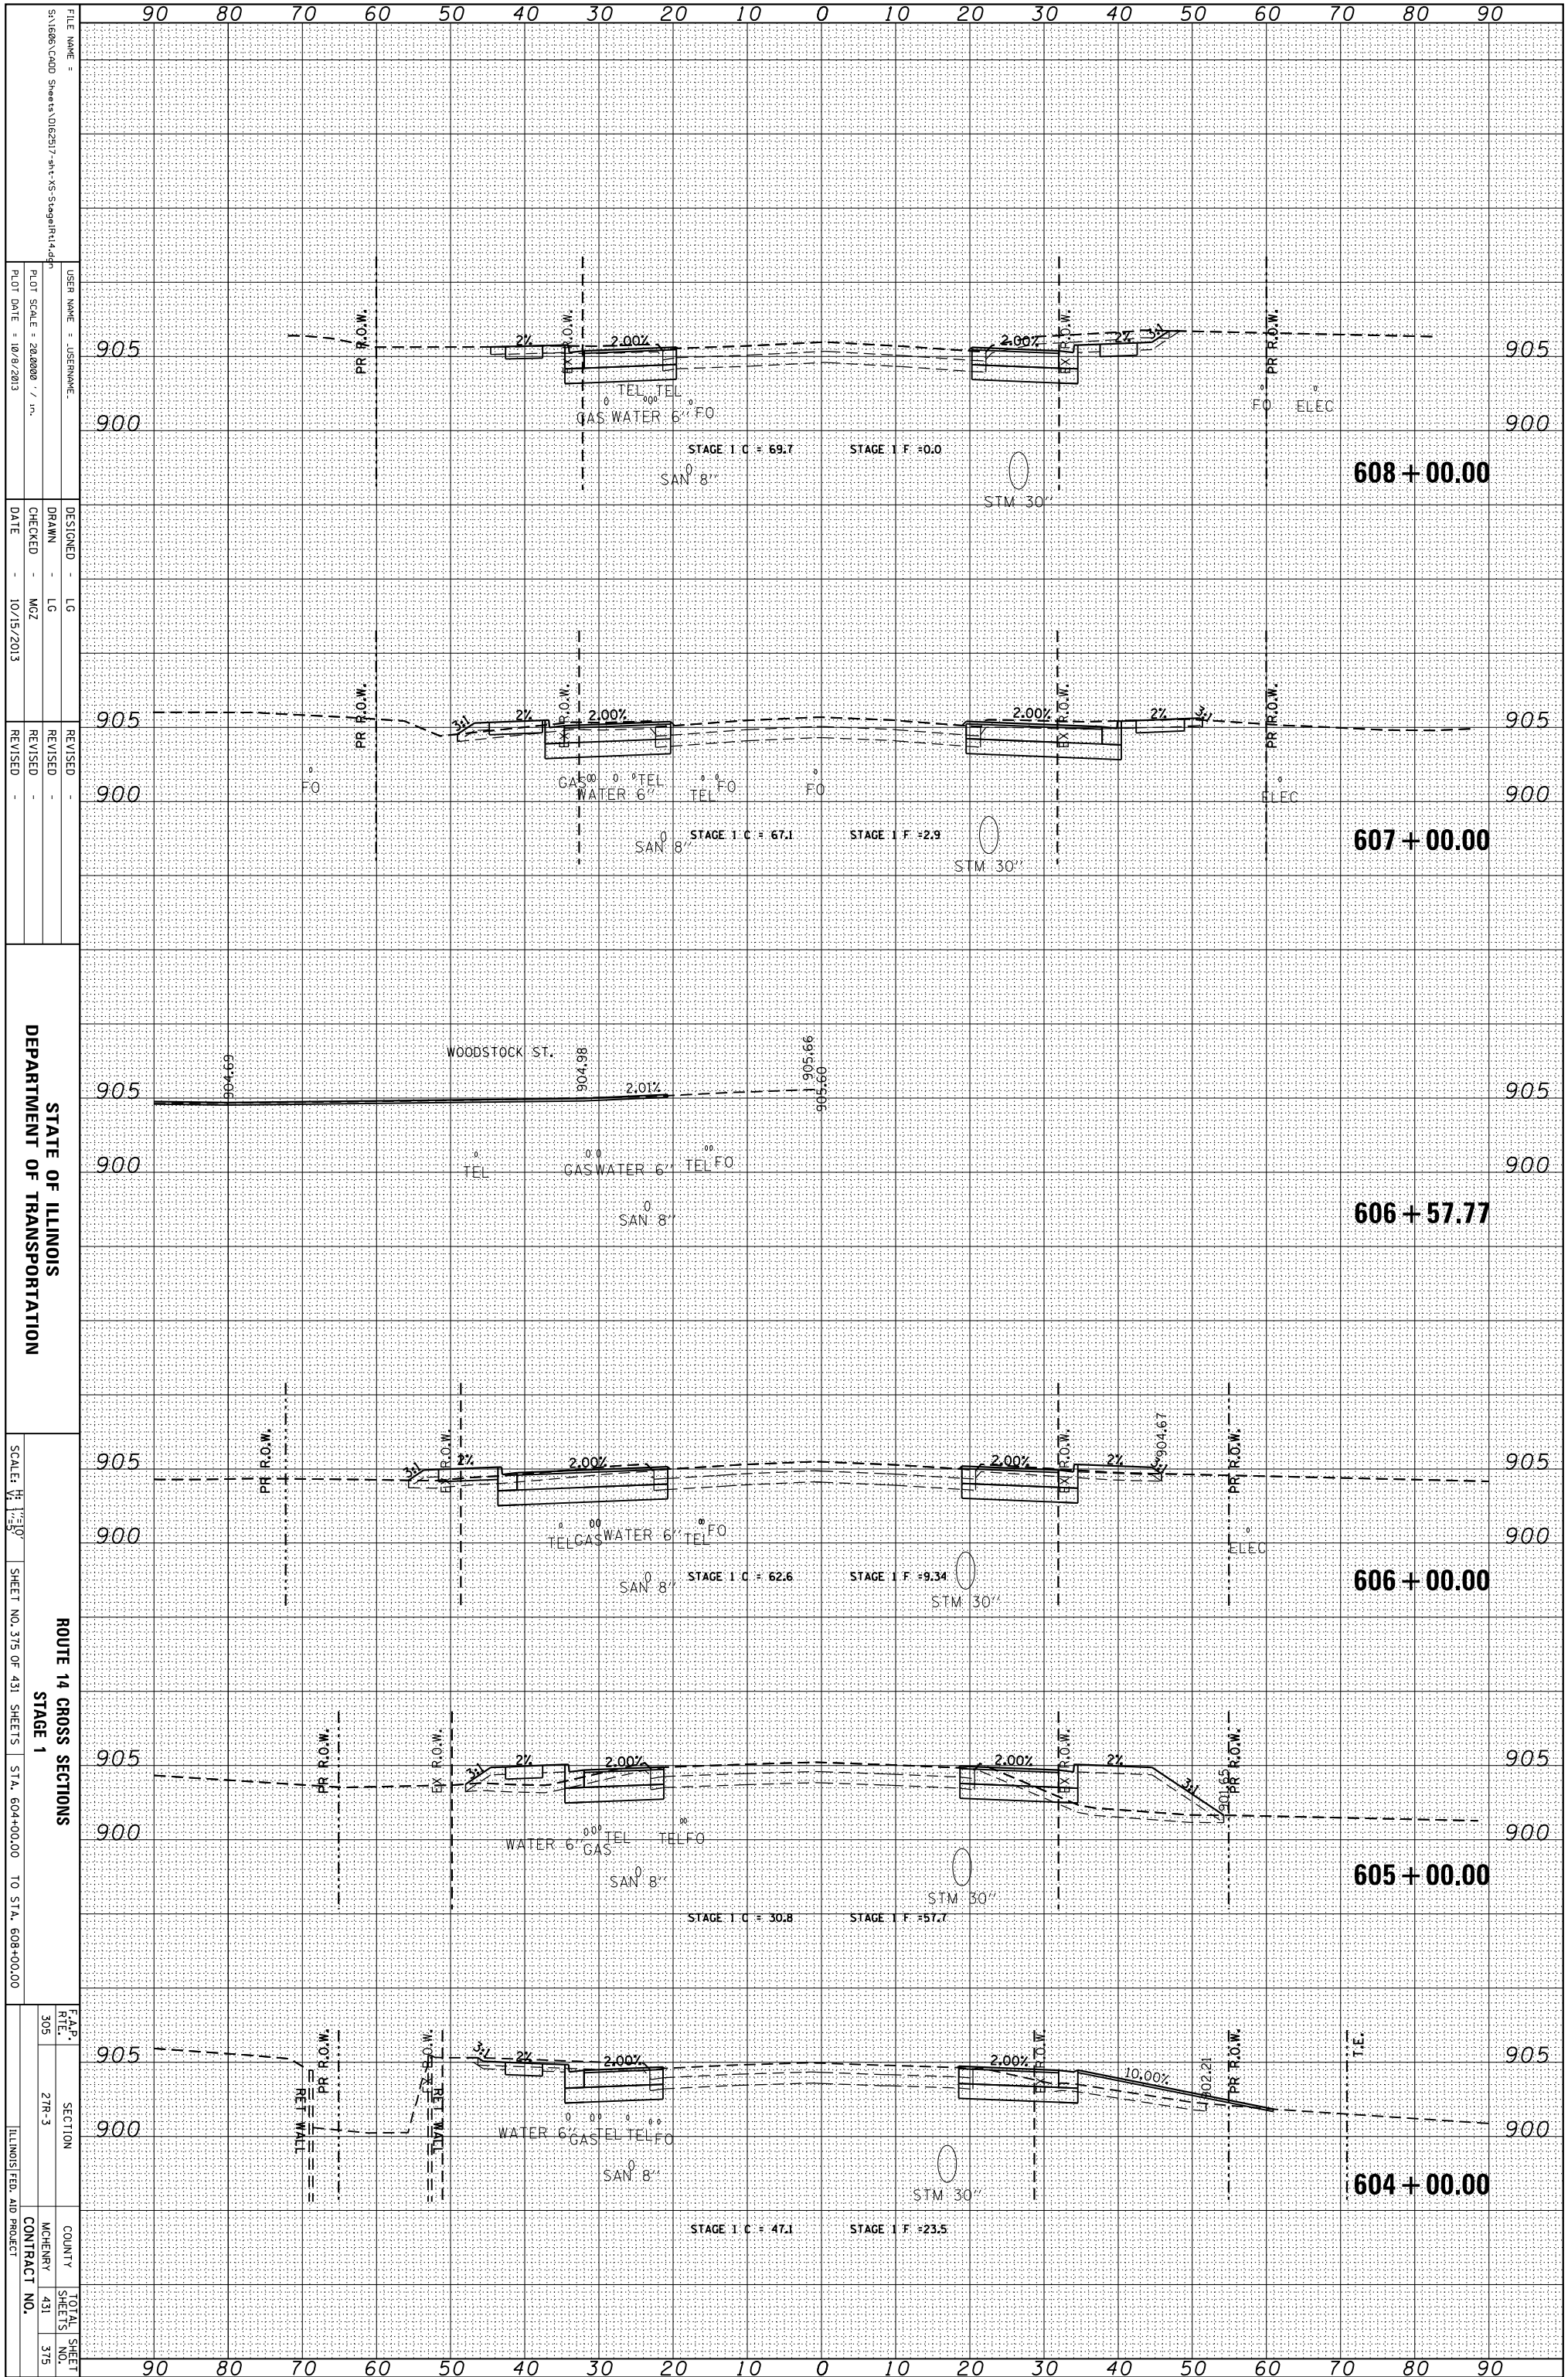

FILE NAME = S:\1606\CADD Sheets\062517-rt-15-Stage1\rt14.dwg
 USER NAME = JUSEPHNAME
 PLOT SCALE = 28,0000 / in.
 PLOT DATE = 10/9/2013

DESIGNED - LG
 DRAWN - LG
 CHECKED - MZ
 DATE - 10/15/2013

REVISIONS
 REVISION -
 REVISION -
 REVISION -

STATE OF ILLINOIS
 DEPARTMENT OF TRANSPORTATION

ROUTE 14 CROSS SECTIONS
 STAGE 1

SCALE: 1" = 50'
 SHEET NO. 375 OF 431 SHEETS
 STA. 604+00.00 TO STA. 608+00.00

F.A.P. R.T.E.	SECTION	COUNTY	TOTAL SHEET NO.
305	2TR-3	MCHEMERY	431
		CONTRACT NO.	375
		ILLINOIS FED. AID PROJECT	