


ORIGINAL SURVEY	SURVEYED	BY	DATE
NOTE BOOK	PLOTTED		
	TEMPLATE		
	AREAS		
	CHECKED		

FINAL SURVEY	SURVEYED	BY	DATE
NOTE BOOK	PLOTTED		
	TEMPLATE		
	AREAS		
	CHECKED		

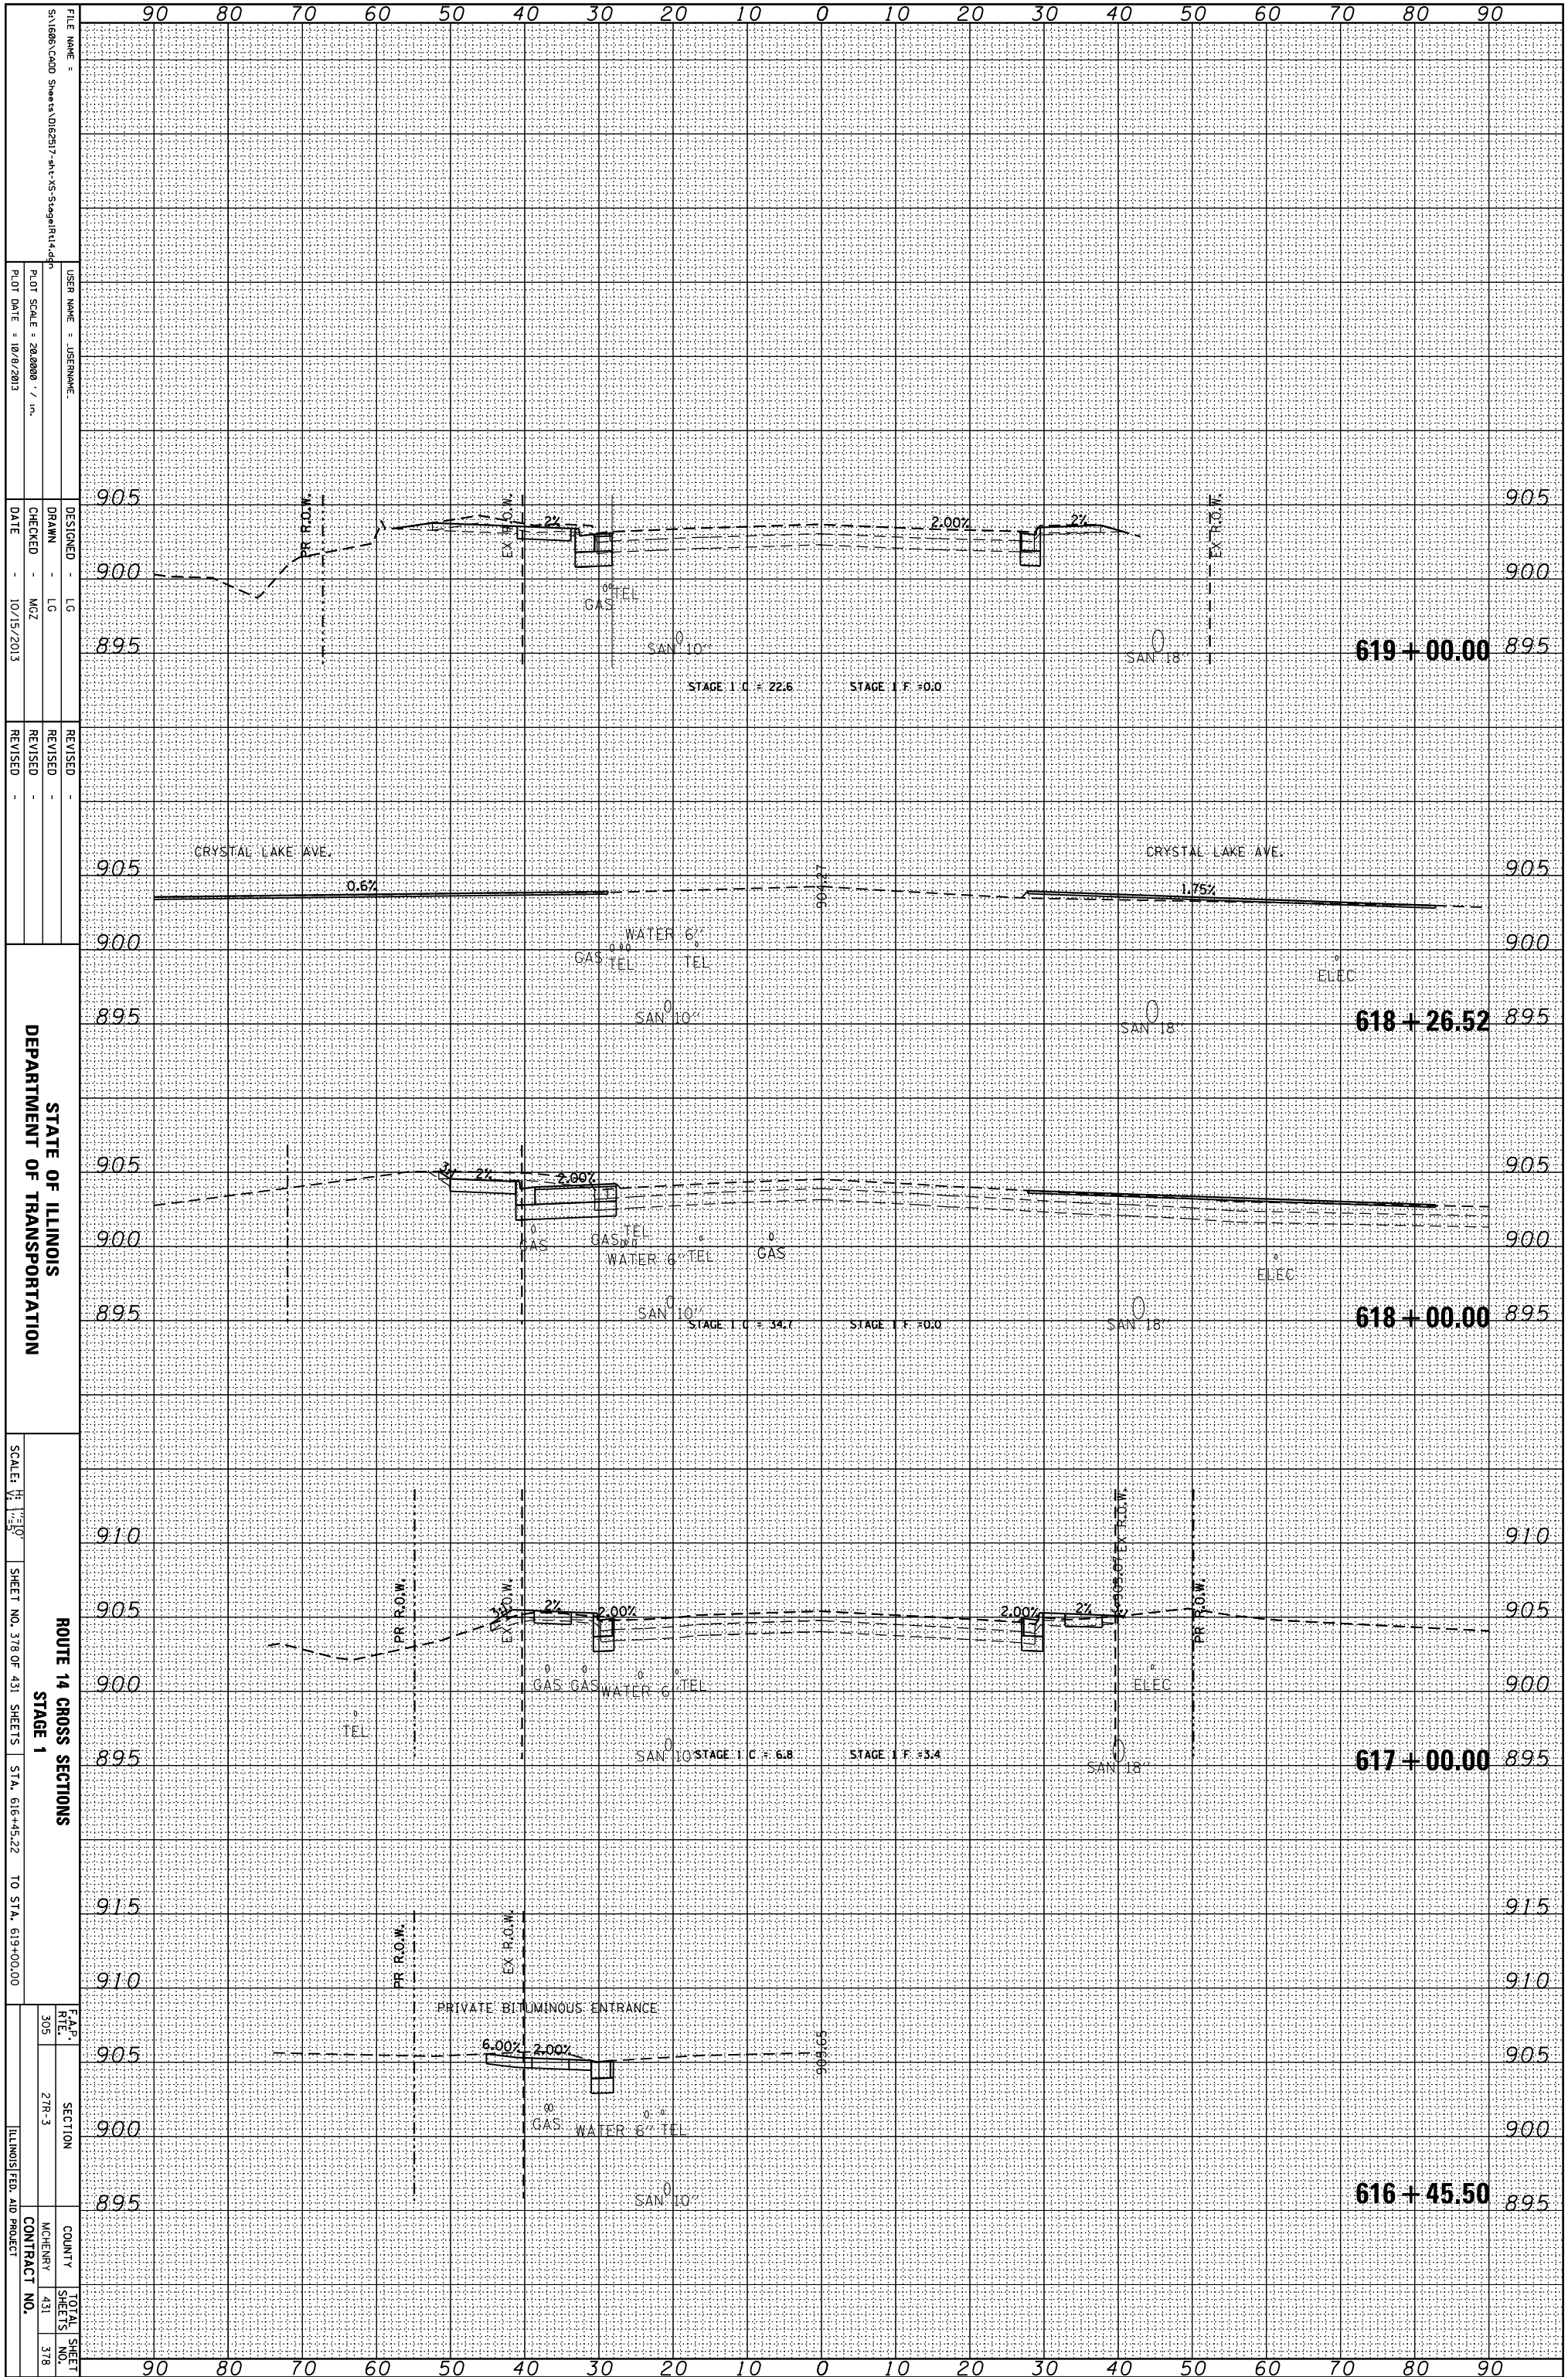

STATE OF ILLINOIS
DEPARTMENT OF TRANSPORTATION

ROUTE 14 CROSS SECTIONS
STAGE 1

SCALE: 1" = 10'	SHEET NO. 378 OF 431 SHEETS	STA. 616+45.22 TO STA. 619+00.00
F.A.P. R.T.L.	SECTION	TOTAL SHEET NO.
305	27R-3	378
ILLINOIS FED. AID PROJECT		CONTRACT NO.
		431

FILE NAME =	USER NAME =	DESIGNED -	REVISION
S:\1686\CADD Sheets\0162317-wt-x5-Stage1\14.dgn	JOSPHNAME	LG	
		DRAWN -	REVISION
		LG	
		CHECKED -	REVISION
		MOZ	
		DATE -	REVISION
		10/15/2013	

PLLOT SCALE =	28.0000 / in.
PLLOT DATE =	10/15/2013