


ORIGINAL SURVEY	SURVEYED	BY	DATE
NOTE BOOK	PLOTTED		
	TEMPLATE		
	AREAS		
	CHECKED		

FINAL SURVEY	SURVEYED	BY	DATE
NOTE BOOK	PLOTTED		
	TEMPLATE		
	AREAS		
	CHECKED		

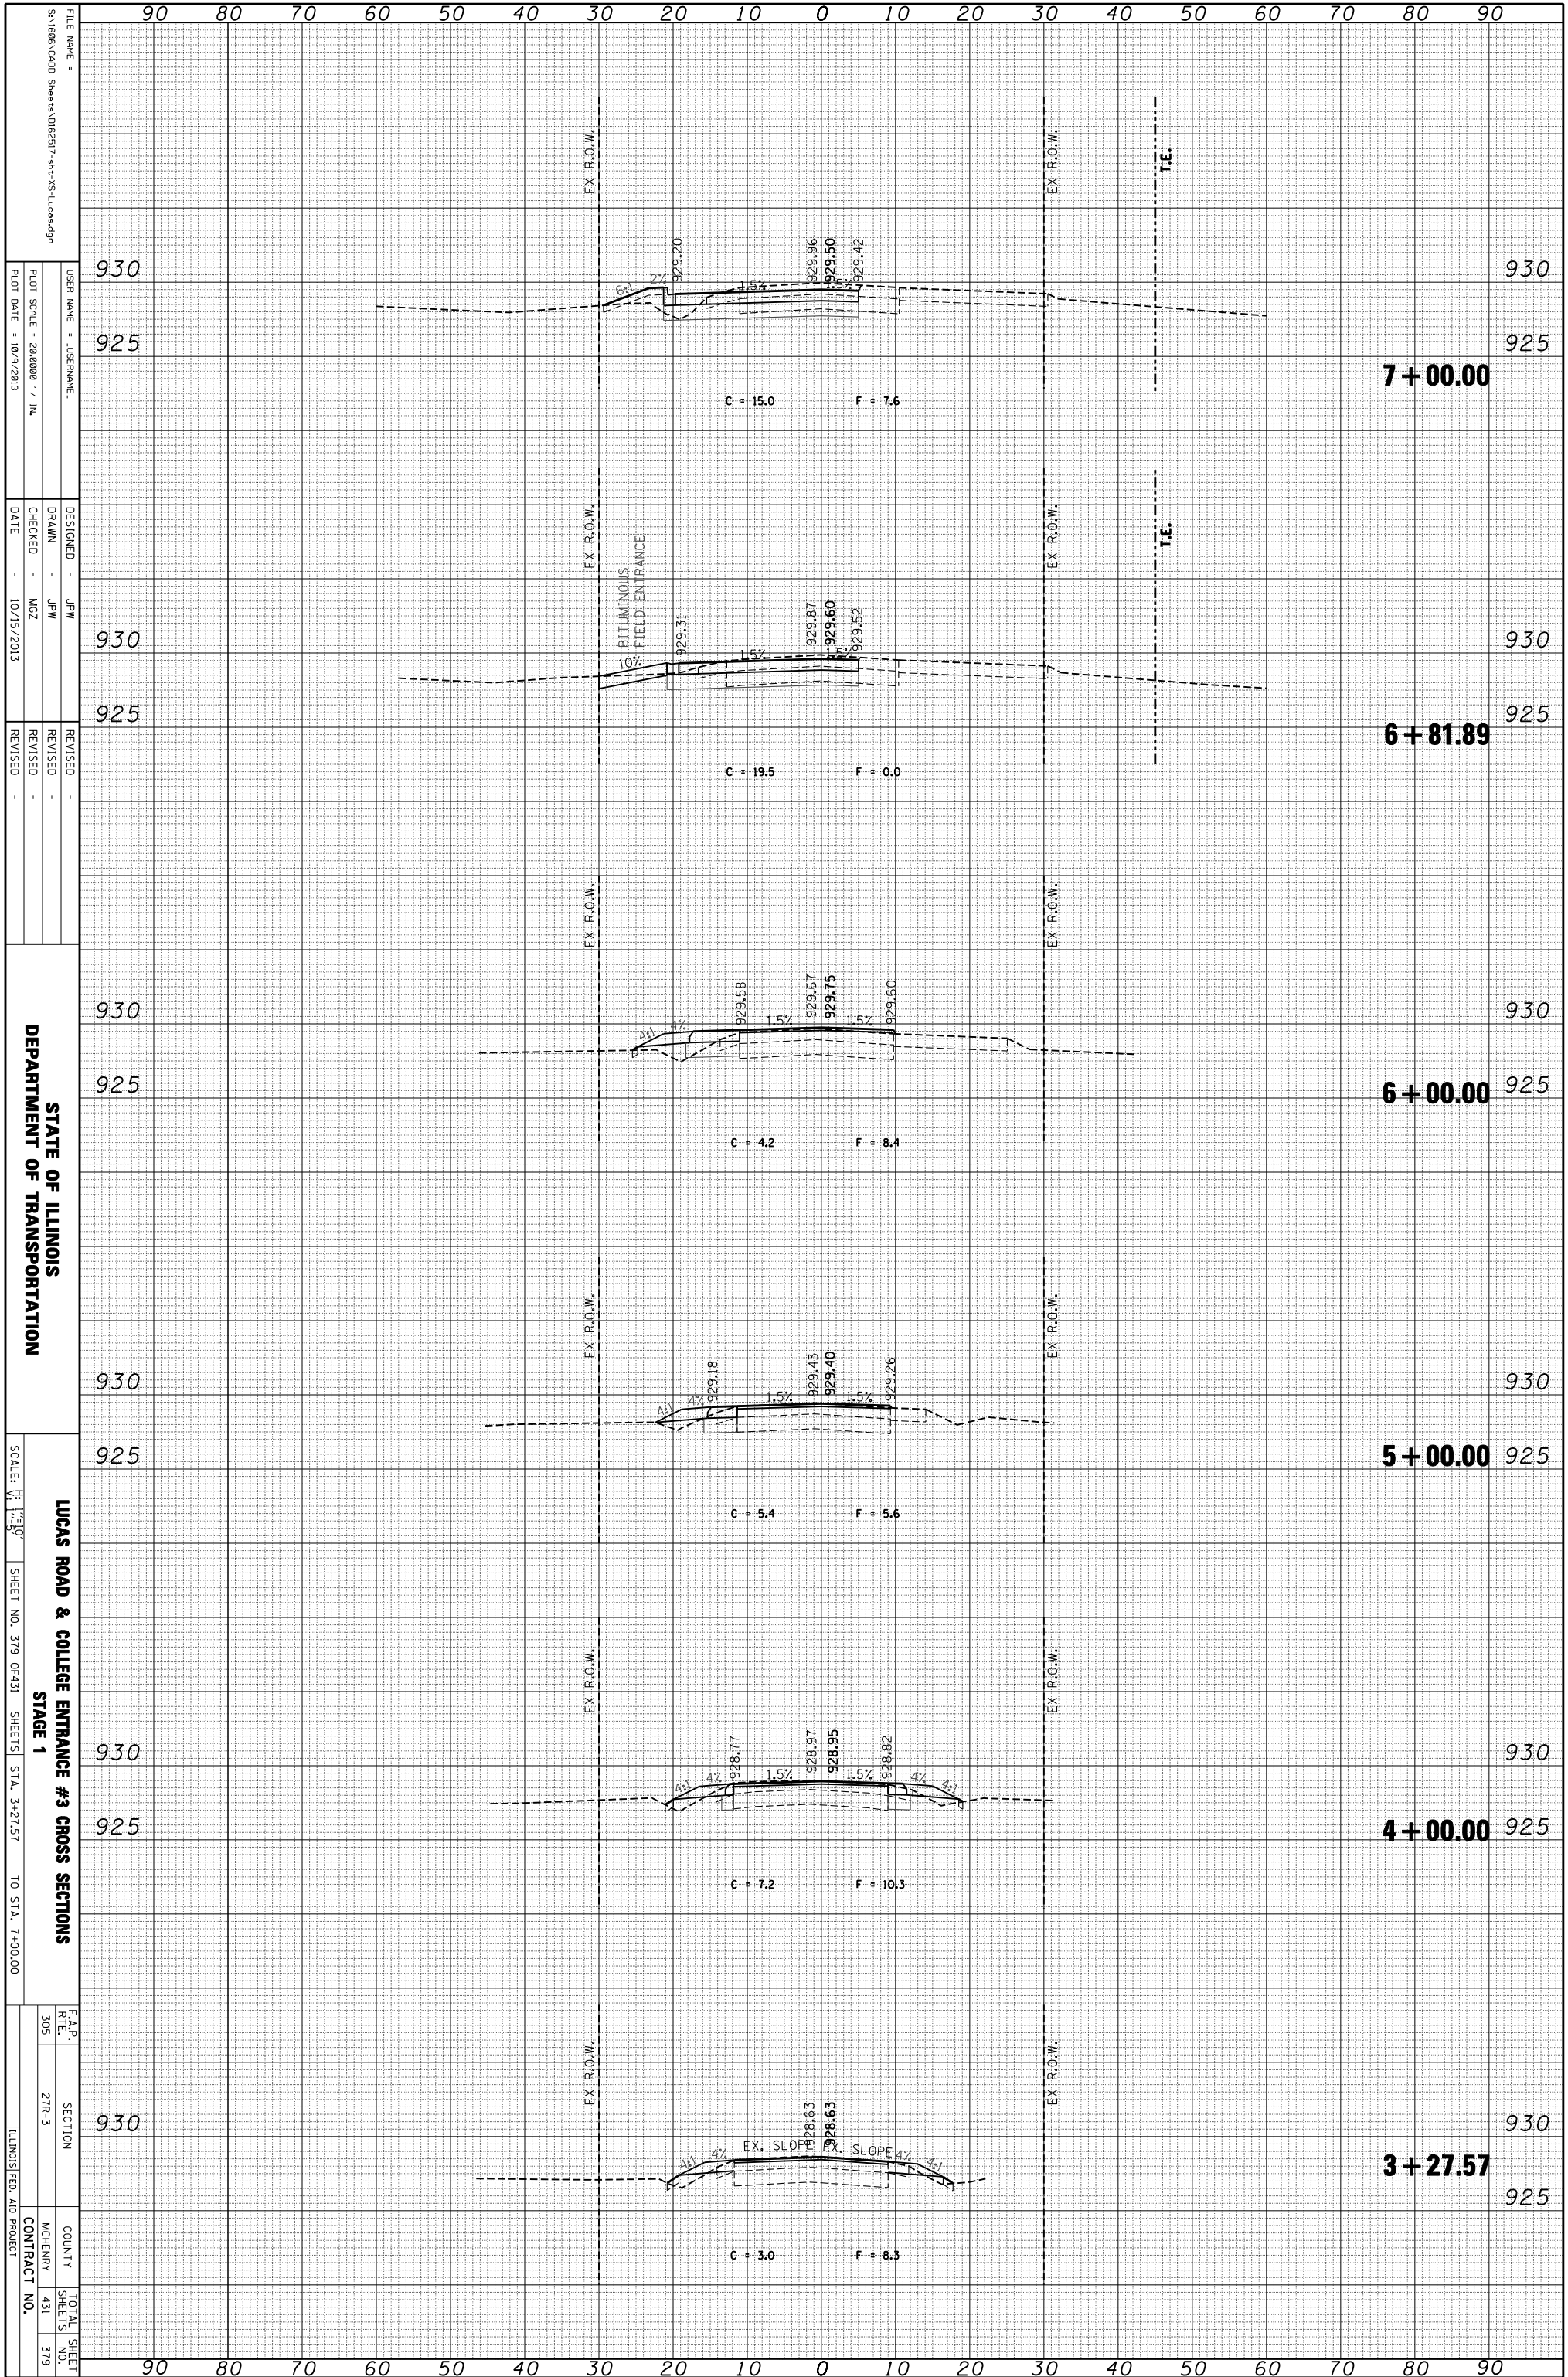

FILE NAME = S:\1606\CADD Sheets\0162517-161-VS-Lucas.rdw
 USER NAME = JPM
 DESIGNER = JPM
 DRAWN = JPM
 CHECKED = MZ
 DATE = 10/15/2013
 REVISIONS:
 REVISION NO. | DATE | BY | DESCRIPTION

PLT SCALE = 28.0000 / IN.
 PLOT DATE = 10/19/2013

STATE OF ILLINOIS
 DEPARTMENT OF TRANSPORTATION

LUCAS ROAD & COLLEGE ENTRANCE #3 CROSS SECTIONS
 STAGE 1
 SCALE: 1" = 10'
 SHEET NO. 379 OF 431 SHEETS STA. 3+27.57 TO STA. 7+00.00

F.A.P. R.T.E.	SECTION	COUNTY	TOTAL SHEET NO.
305	21R-3	MCHEMERY	431
		CONTRACT NO.	379

ILLINOIS FED. AID PROJECT