


ORIGINAL SURVEY	SURVEYED	BY	DATE
NOTE BOOK	PLOTTED		
	TEMPLATE		
	AREAS		
	AREAS CHECKED		

FINAL SURVEY	SURVEYED	BY	DATE
NOTE BOOK	PLOTTED		
	TEMPLATE		
	AREAS		
	AREAS CHECKED		

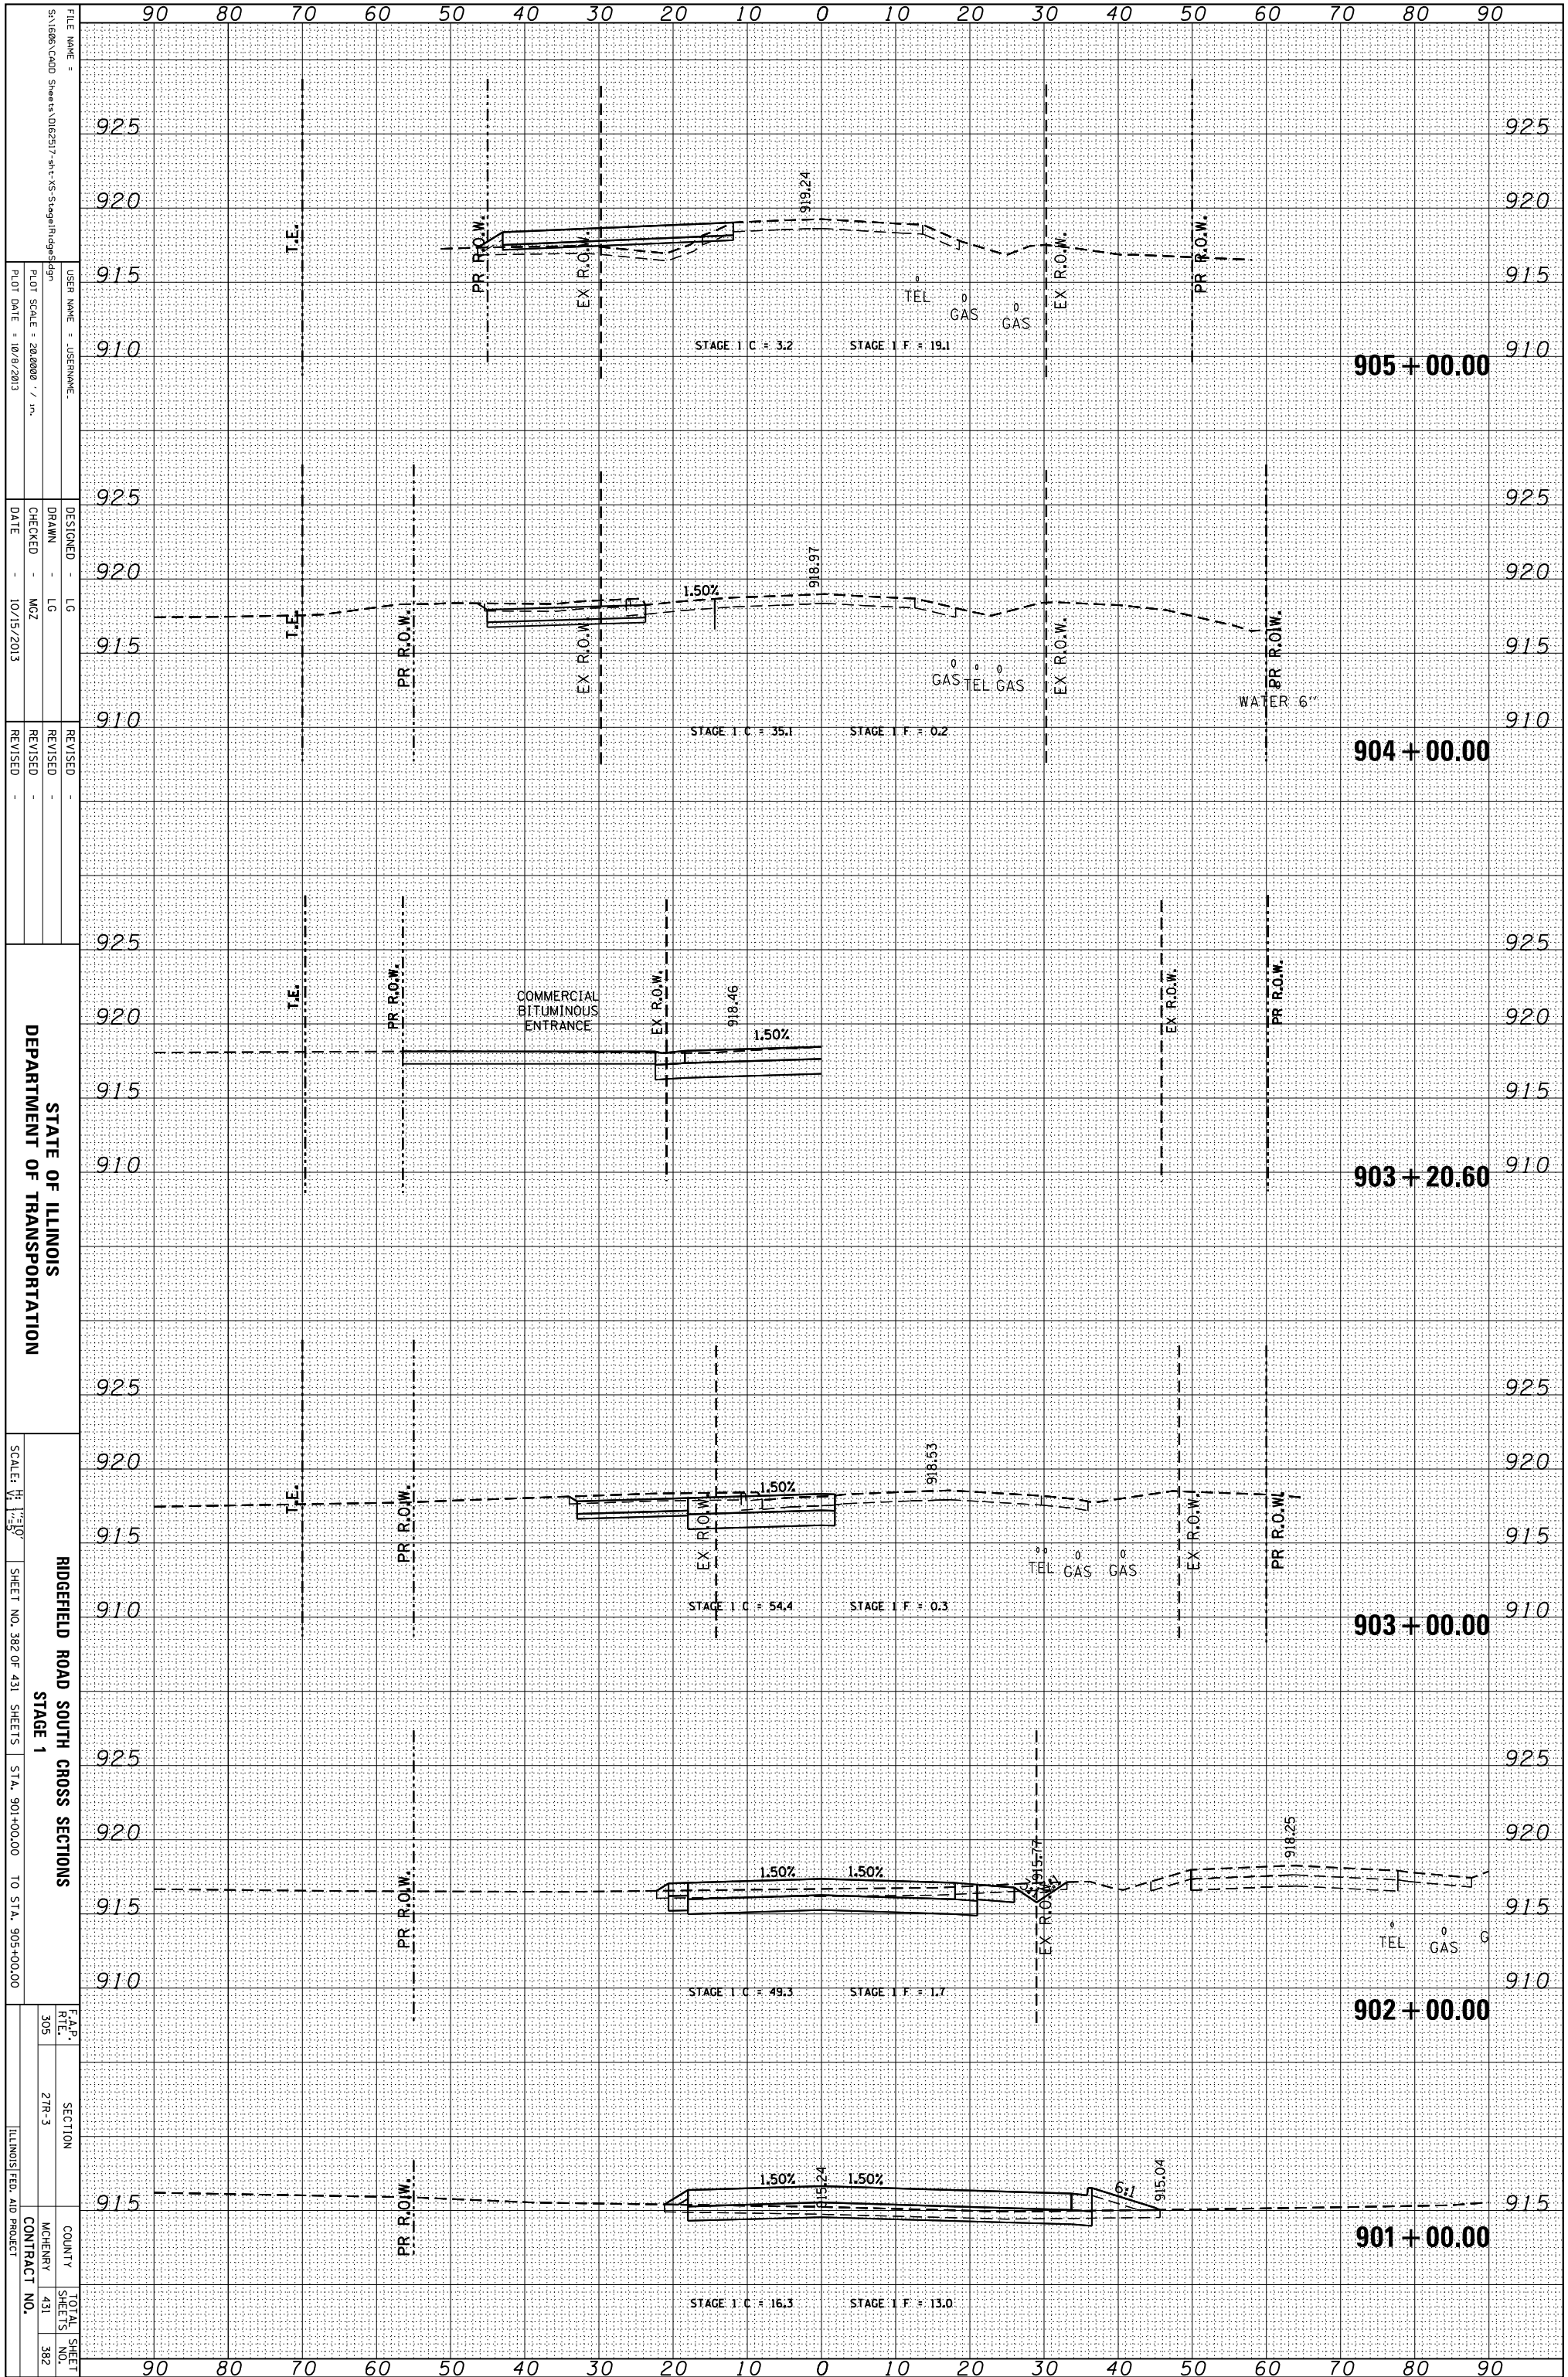

FILE NAME = S:\1606\CADD Sheets\0162517-rt-v3-Stage1\bridge.dgn
 USER NAME = JUSEPHNAME
 DESIGNED - LG
 DRAWN - LG
 CHECKED - MZ
 DATE - 10/15/2013
 REVISIONS
 REVISION
 REVISION
 REVISION

STATE OF ILLINOIS
 DEPARTMENT OF TRANSPORTATION

SCALE: HORIZONTAL 1"=50'
 SHEET NO. 382 OF 431 SHEETS
 STA. 901+00.00 TO STA. 905+00.00

RIDGEFIELD ROAD SOUTH CROSS SECTIONS
 STAGE 1

F.A.P. R.T.E. SECTION COUNTY TOTAL SHEET NO.
 305 27R-3 MCHENRY 431 382

ILLINOIS FED. AID PROJECT CONTRACT NO.