


ORIGINAL SURVEY	SURVEYED	BY	DATE
NOTE BOOK	PLOTTED		
	TEMPLATE		
	AREAS		
	CHECKED		

FINAL SURVEY	SURVEYED	BY	DATE
NOTE BOOK	PLOTTED		
	TEMPLATE		
	AREAS		
	CHECKED		

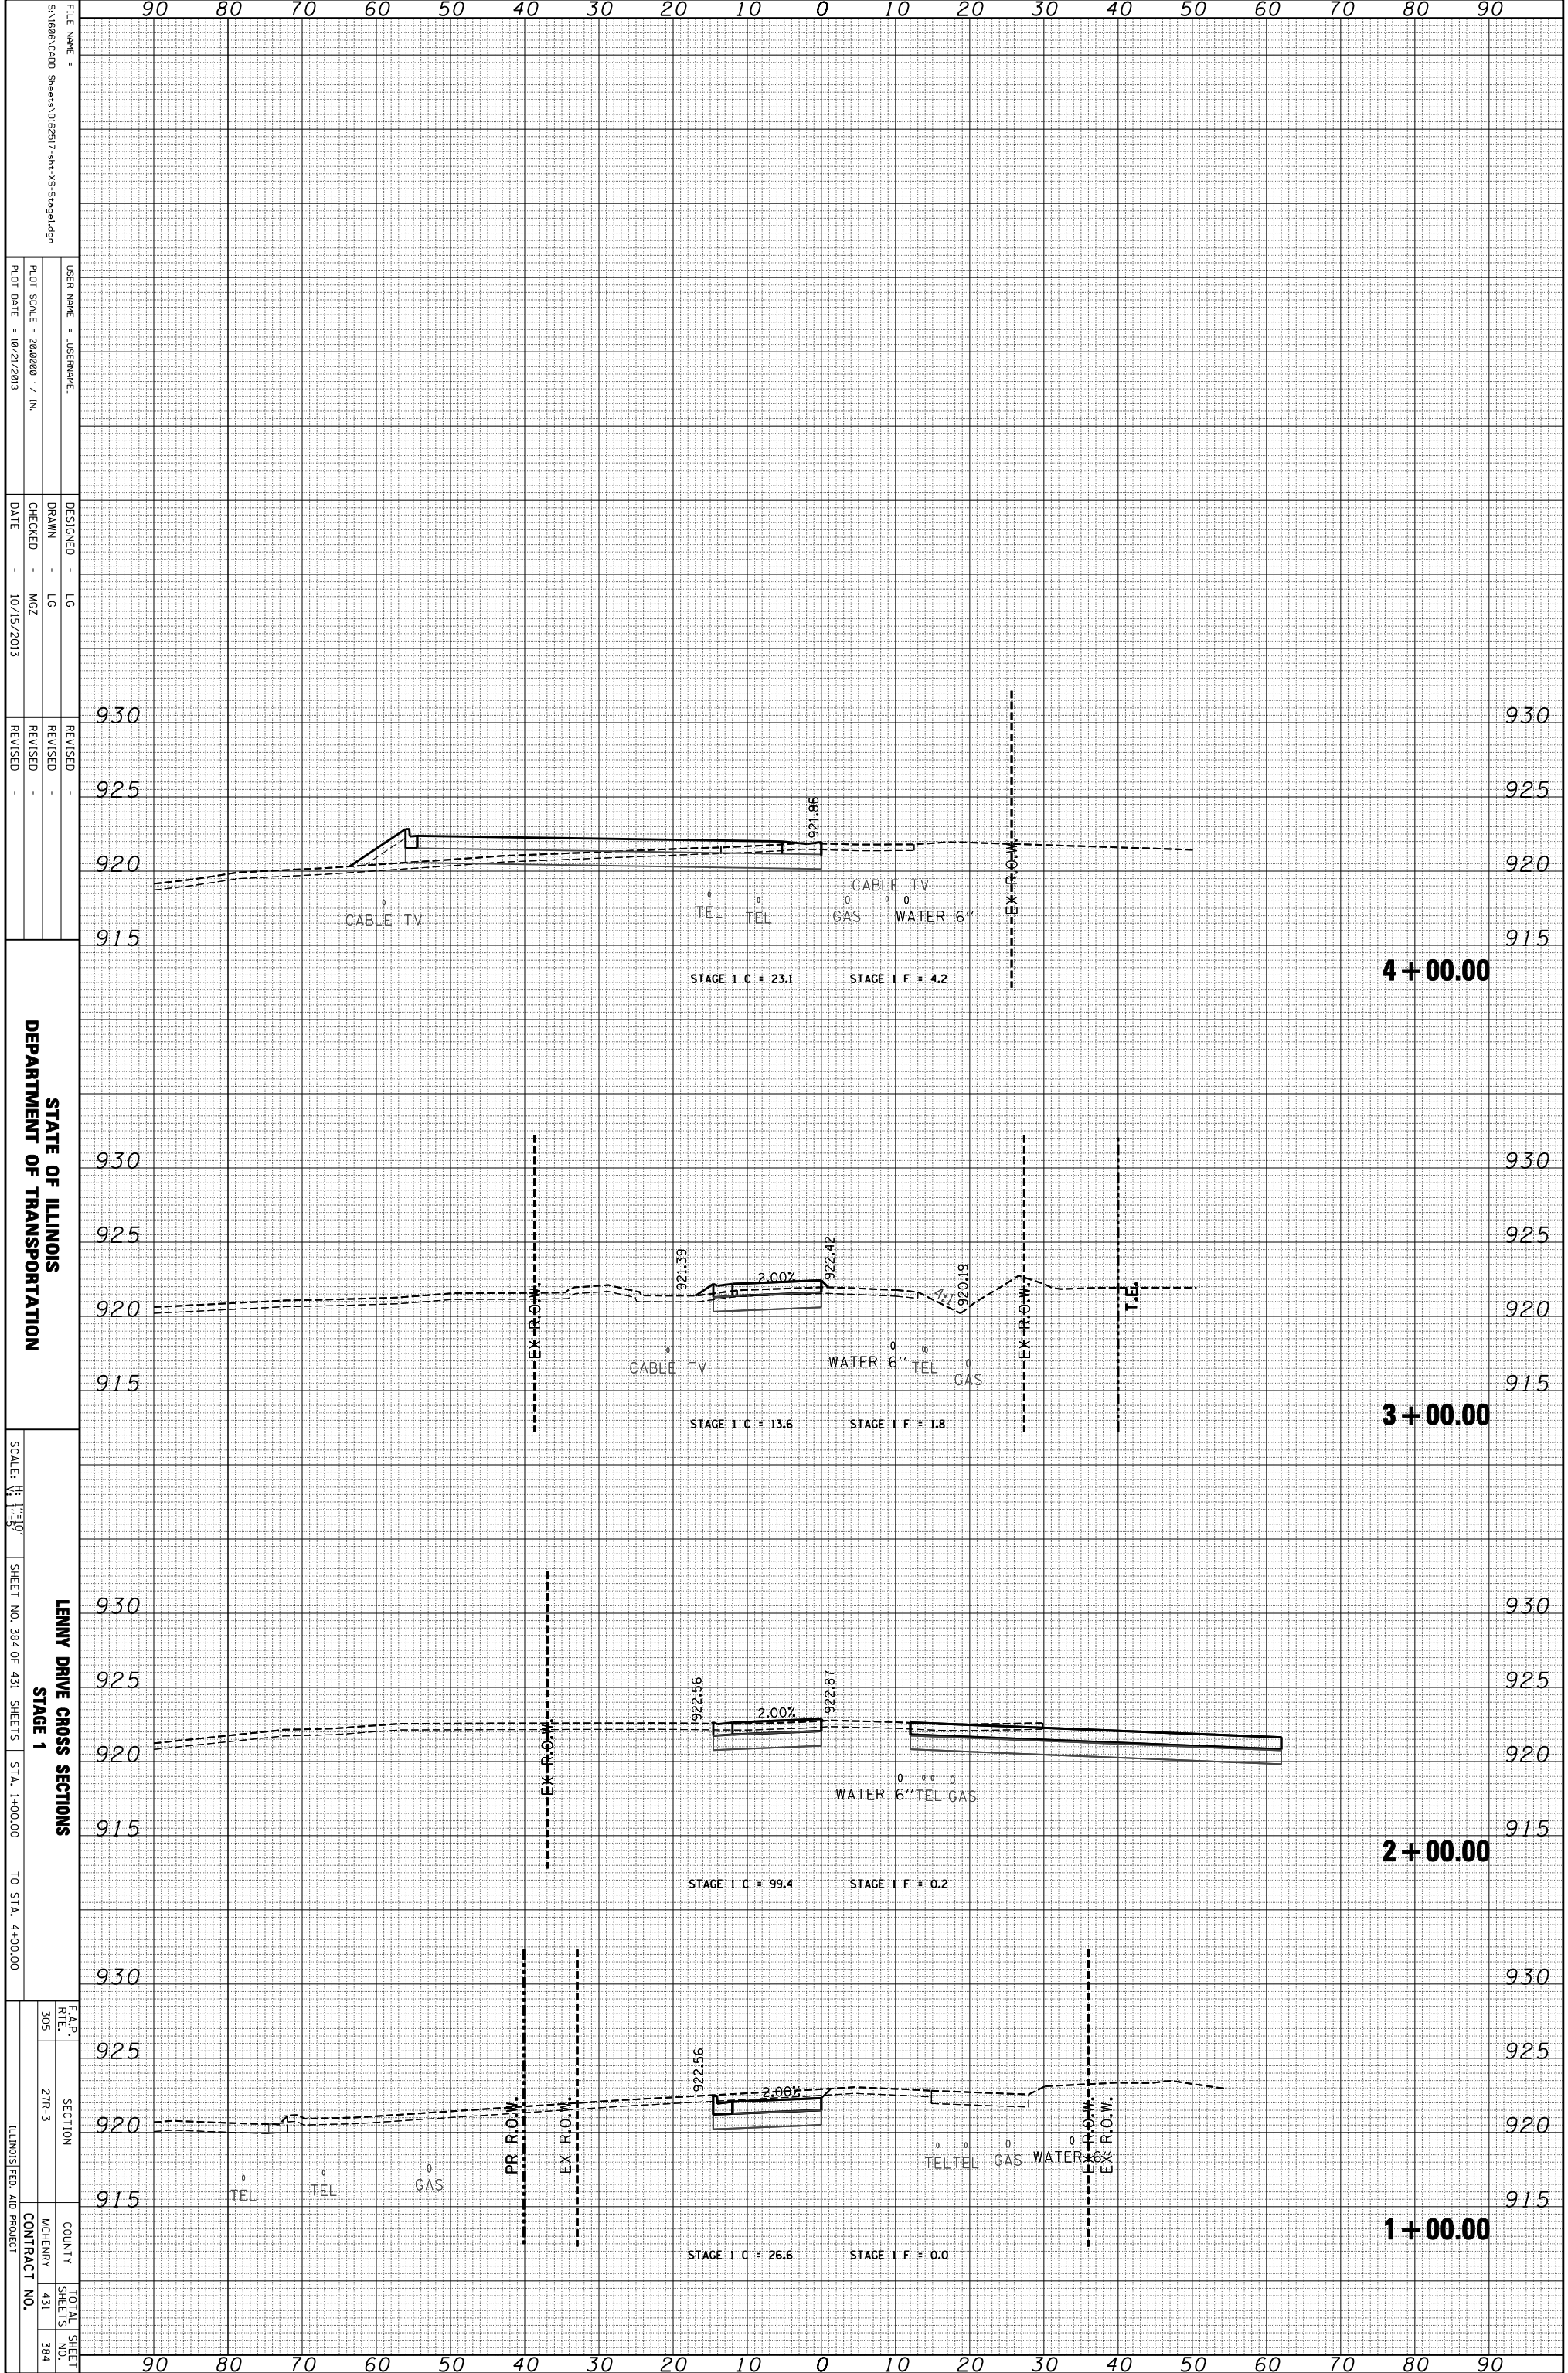

FILE NAME: S:\1606\CADD Sheets\162517-1\16-VS-Stage1.dgn  
 USER NAME: JUSERNAME  
 PLOT SCALE: 28.0000 / IN.  
 PLOT DATE: 10/21/2013

DESIGNED: LG  
 DRAWN: LG  
 CHECKED: MZ  
 DATE: 10/15/2013

STATE OF ILLINOIS  
 DEPARTMENT OF TRANSPORTATION

SCALE: 1" = 10'  
 SHEET NO. 384 OF 431 SHEETS  
 STA. 1+00.00 TO STA. 4+00.00

LENNY DRIVE CROSS SECTIONS  
 STAGE 1

F.A.P. R/L	SECTION	COUNTY	TOTAL SHEET NO.
305	21R-3	MCHEMERY	431
			384

ILLINOIS FED. AID PROJECT CONTRACT NO.