


ORIGINAL SURVEY	SURVEYED	BY	DATE
NOTE BOOK	PLOTTED		
	TEMPLATE		
	AREAS		
	CHECKED		

FINAL SURVEY	SURVEYED	BY	DATE
NOTE BOOK	PLOTTED		
	TEMPLATE		
	AREAS		
	CHECKED		

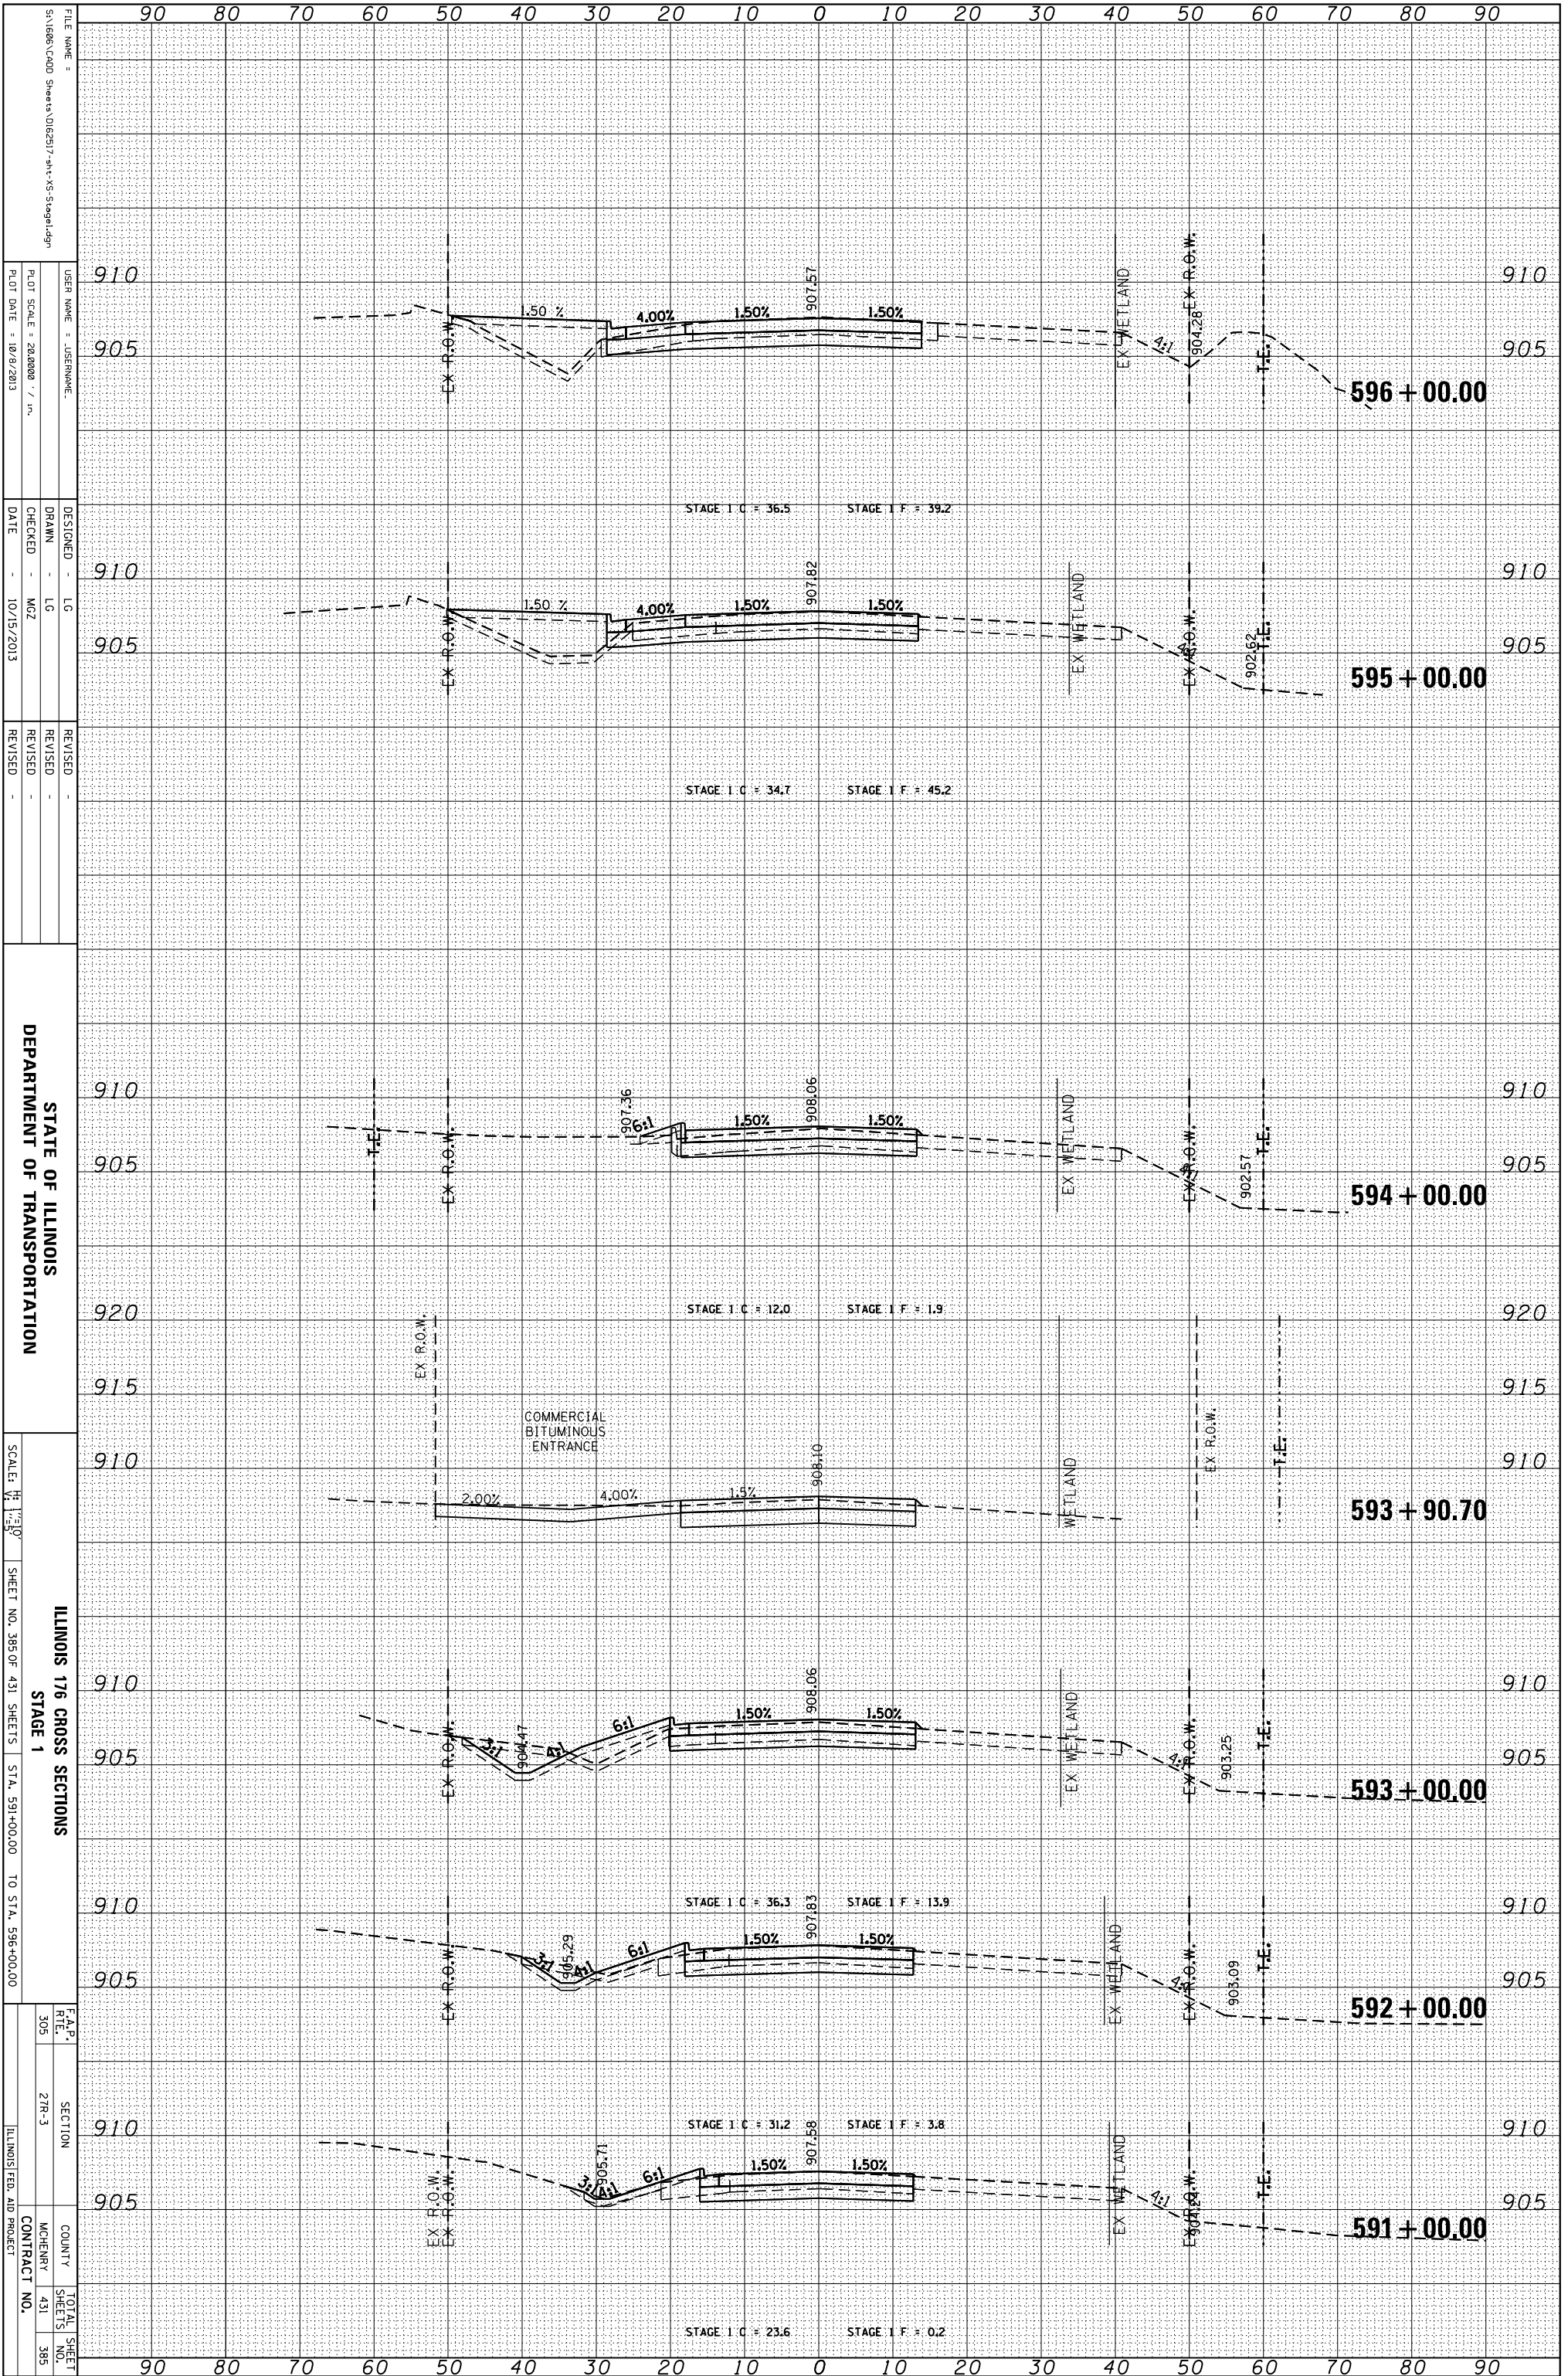

STATE OF ILLINOIS
DEPARTMENT OF TRANSPORTATION

ILLINOIS 176 CROSS SECTIONS
STAGE 1

F.A.P. R.T.E.	SECTION	COUNTY	TOTAL SHEET NO.
305	21R-3	MCHEMERY	431
		CONTRACT NO.	385
		ILLINOIS FED. AID PROJECT	

FILE NAME =	USER NAME =	DESIGNED -	REVISION
S:\1606\CADD Sheets\0162517-int-XS-Stage1.dgn	.JUSEPHNAME	LG	-
		DRAWN -	REVISION
		LG	-
		CHECKED -	REVISION
		MZ	-
		DATE -	
		10/15/2013	

SCALE =	PLLOT DATE =
1" = 10'	10/9/2013