


ORIGINAL SURVEY	SURVEYED	BY	DATE
NOTE BOOK	PLOTTED		
	TEMPLATE		
	AREAS		
	CHECKED		

FINAL SURVEY	SURVEYED	BY	DATE
NOTE BOOK	PLOTTED		
	TEMPLATE		
	AREAS		
	CHECKED		

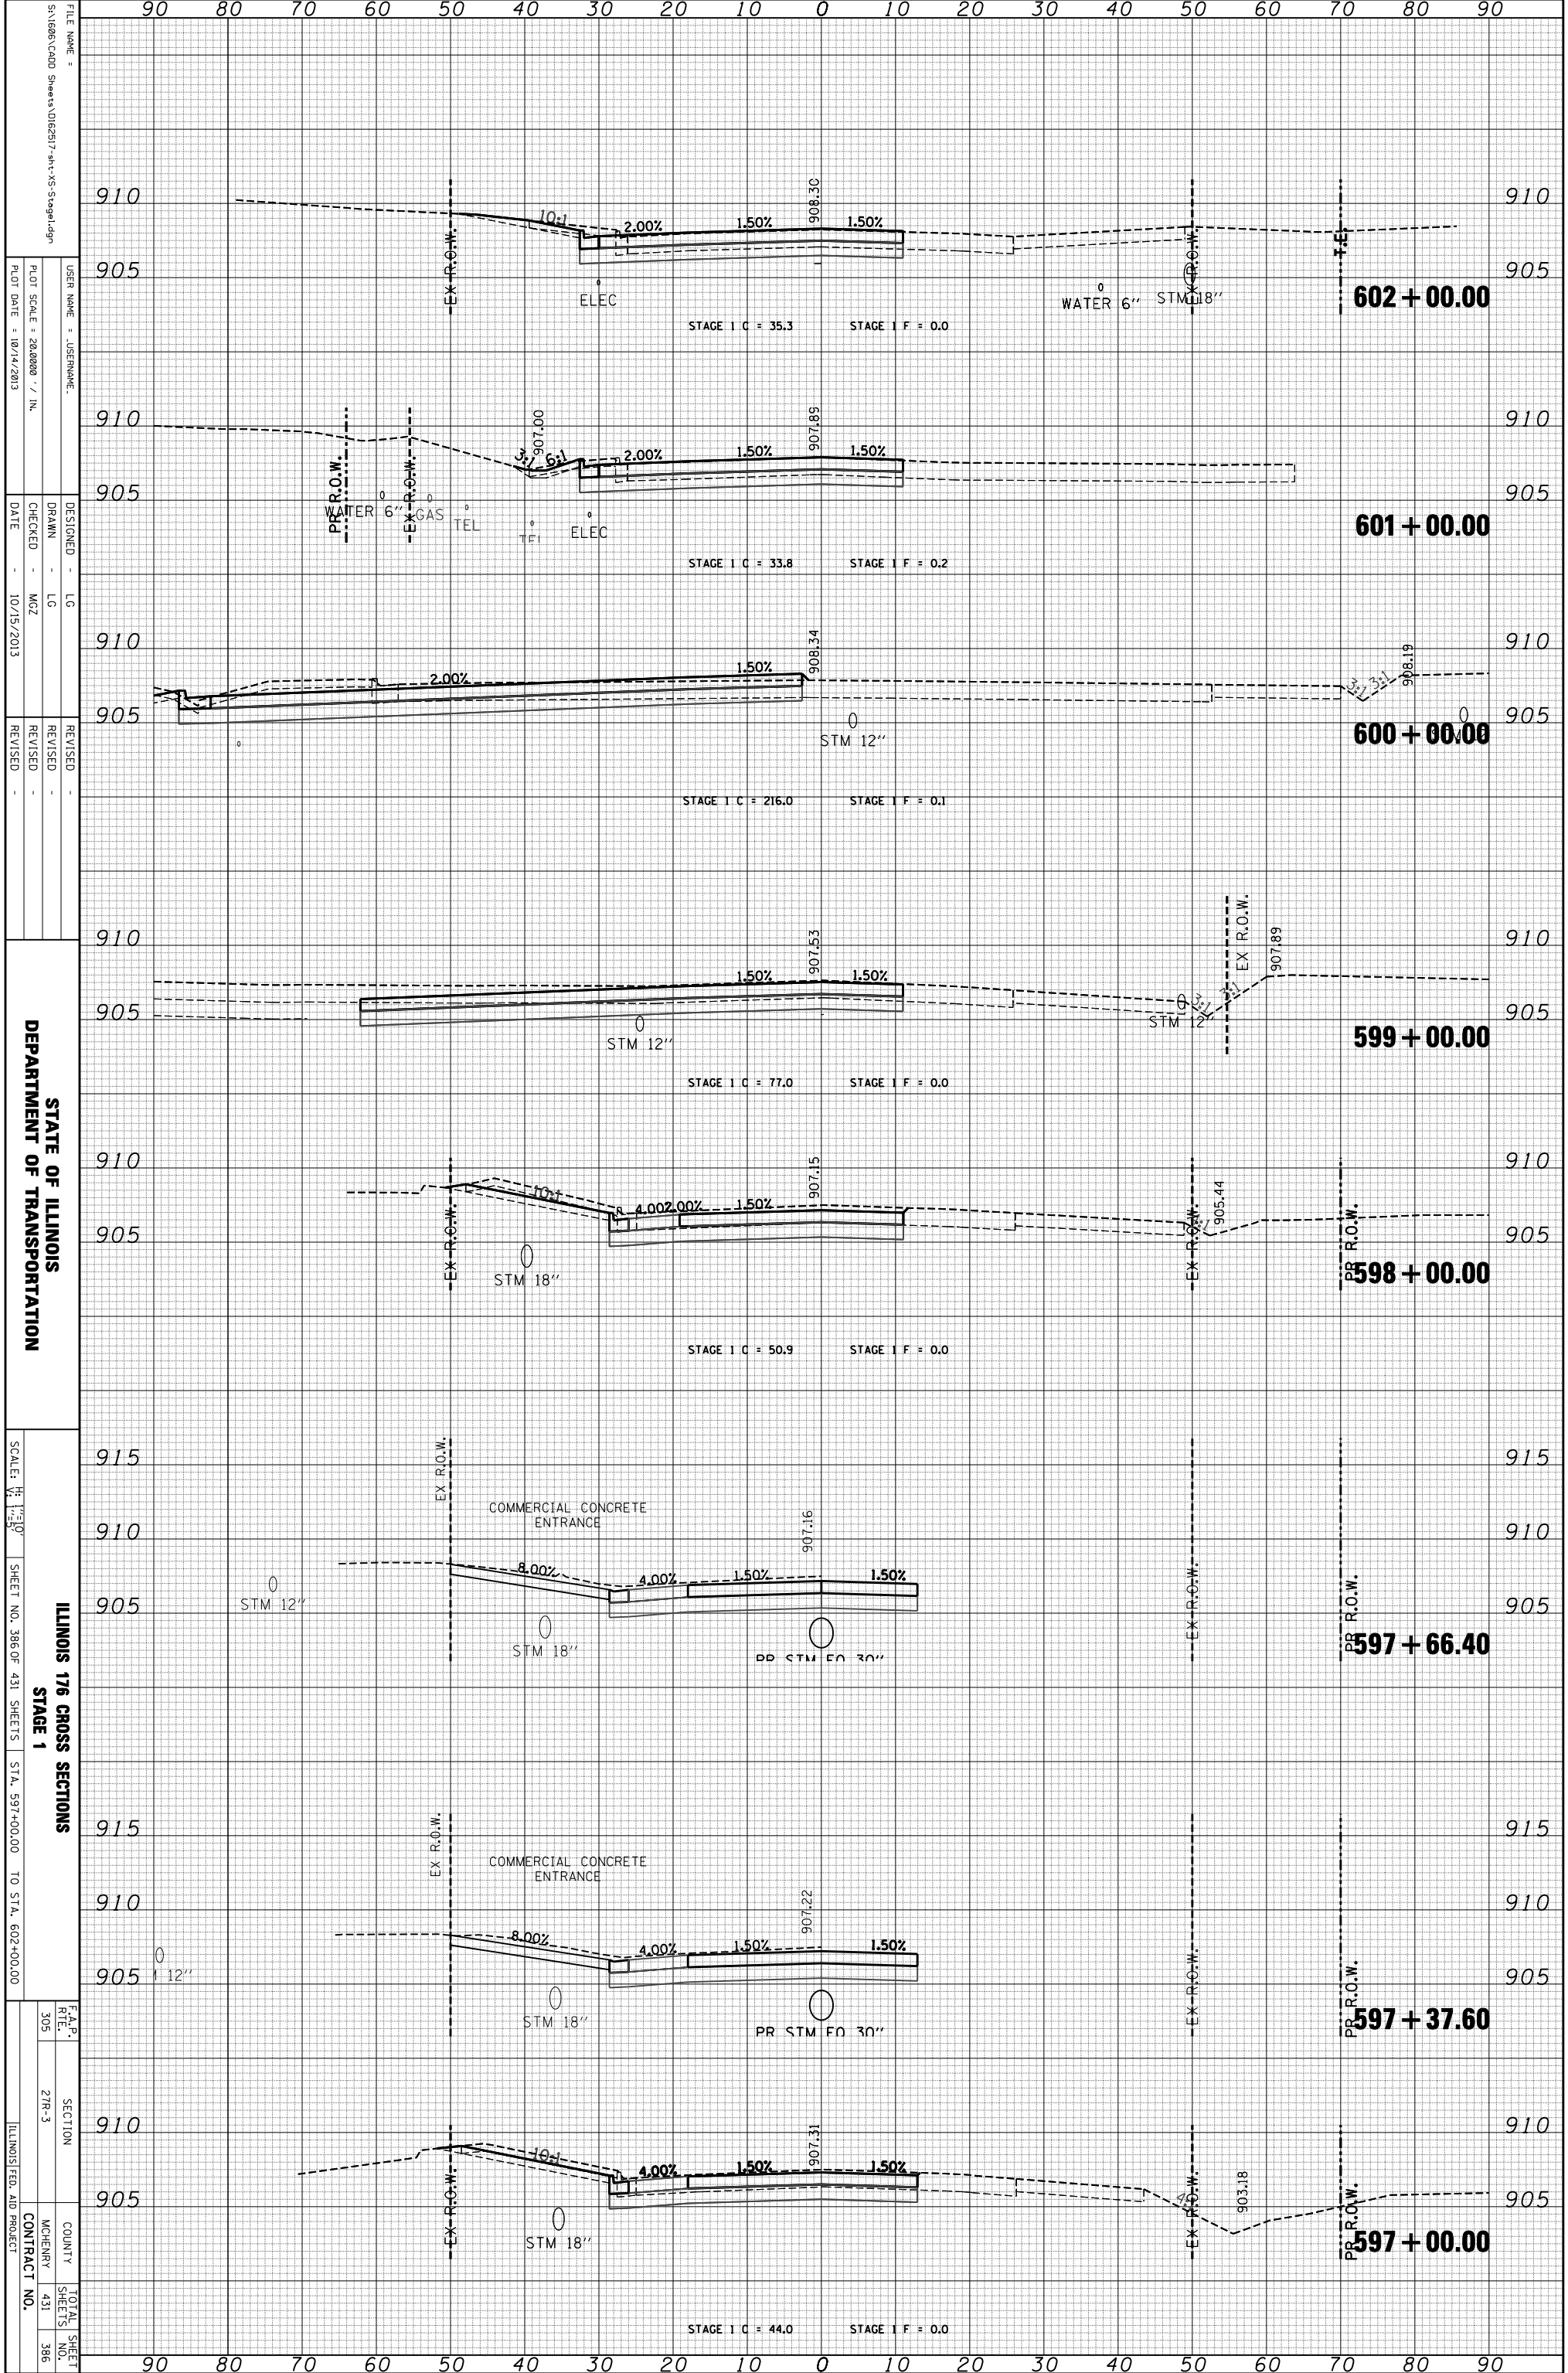

FILE NAME: S:\1606\CADD Sheets\0162517-161-VS-Stage1.dgn  
 USER NAME: JUSERNAME  
 PLOT SCALE: 28.0000 / IN.  
 PLOT DATE: 10/14/2013  
 DATE: 10/15/2013

DESIGNED: LG  
 DRAWN: LG  
 CHECKED: MZ  
 REVISIONS:

STATE OF ILLINOIS  
 DEPARTMENT OF TRANSPORTATION

ILLINOIS 176 CROSS SECTIONS  
 STAGE 1  
 SCALE: 1" = 10'  
 SHEET NO. 386 OF 431 SHEETS  
 STA. 597+00.00 TO STA. 602+00.00

F.A.P. R/L	SECTION	COUNTY	TOTAL SHEETS
305	27R-3	MCHENRY	431
			386

CONTRACT NO. ILLINOIS FED. AID PROJECT