


ORIGINAL SURVEY	SURVEYED	BY	DATE
NOTE BOOK	PLOTTED		
	TEMPLATE		
	AREAS		
	CHECKED		

FINAL SURVEY	SURVEYED	BY	DATE
NOTE BOOK	PLOTTED		
	TEMPLATE		
	AREAS		
	CHECKED		

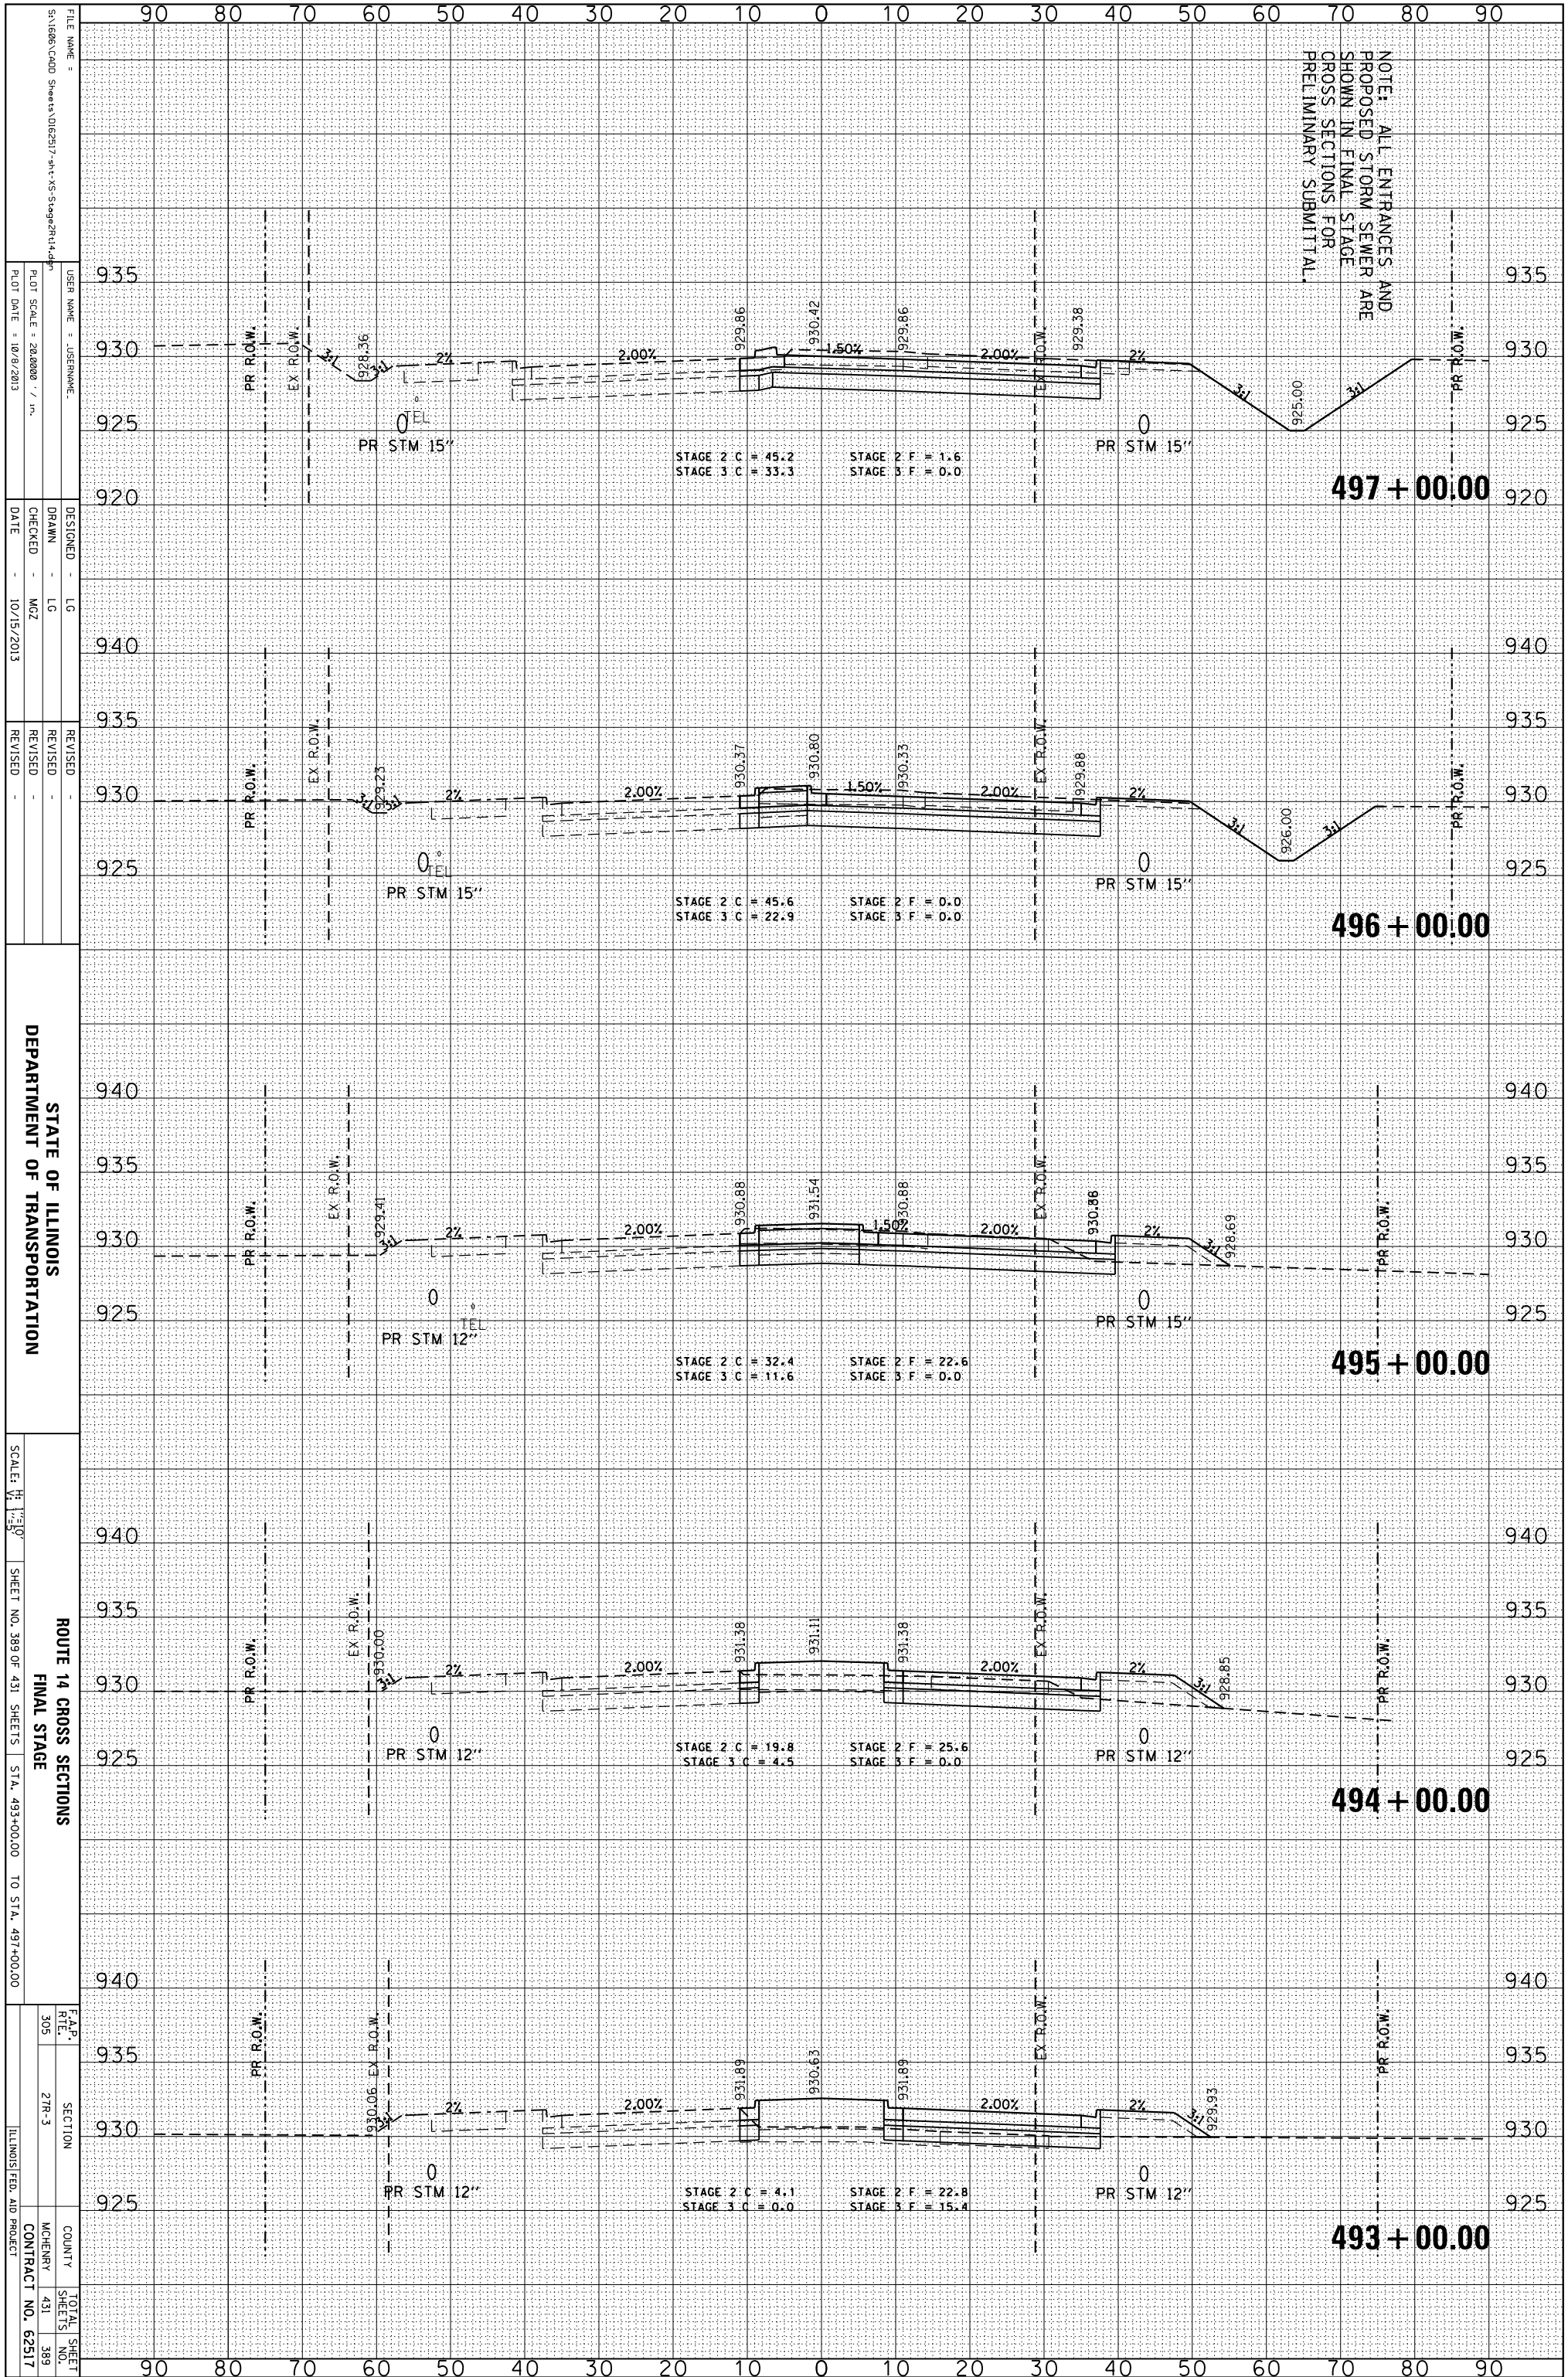

STATE OF ILLINOIS  
DEPARTMENT OF TRANSPORTATION

ROUTE 14 CROSS SECTIONS  
FINAL STAGE

F.A.P. R.T.E.	SECTION	COUNTY	TOTAL SHEET NO.
305	27R-3	MCHEMERY	389
SHEET NO. 389 OF 431 SHEETS		CONTRACT NO.	62517
SCALE: 1" = 10'		ILLINOIS FED. AID PROJECT	

FILE NAME =	USER NAME =	DESIGNED -	REVISION
5:1626.CADD	JUSEPNAME	LG	-
Sheets 0162517 - rt-14 - S - Stage 27R-3.dgn		DRAWN -	REVISION
		LG	-
		CHECKED -	REVISION
		MZ	-
		DATE -	
		10/15/2013	

PLLOT SCALE =	PLLOT DATE =
28.0000 / in.	10/9/2013