


ORIGINAL SURVEY	SURVEYED	BY	DATE
NOTE BOOK	PLOTTED		
	TEMPLATE		
	AREAS		
	CHECKED		

FINAL SURVEY	SURVEYED	BY	DATE
NOTE BOOK	PLOTTED		
	TEMPLATE		
	AREAS		
	CHECKED		

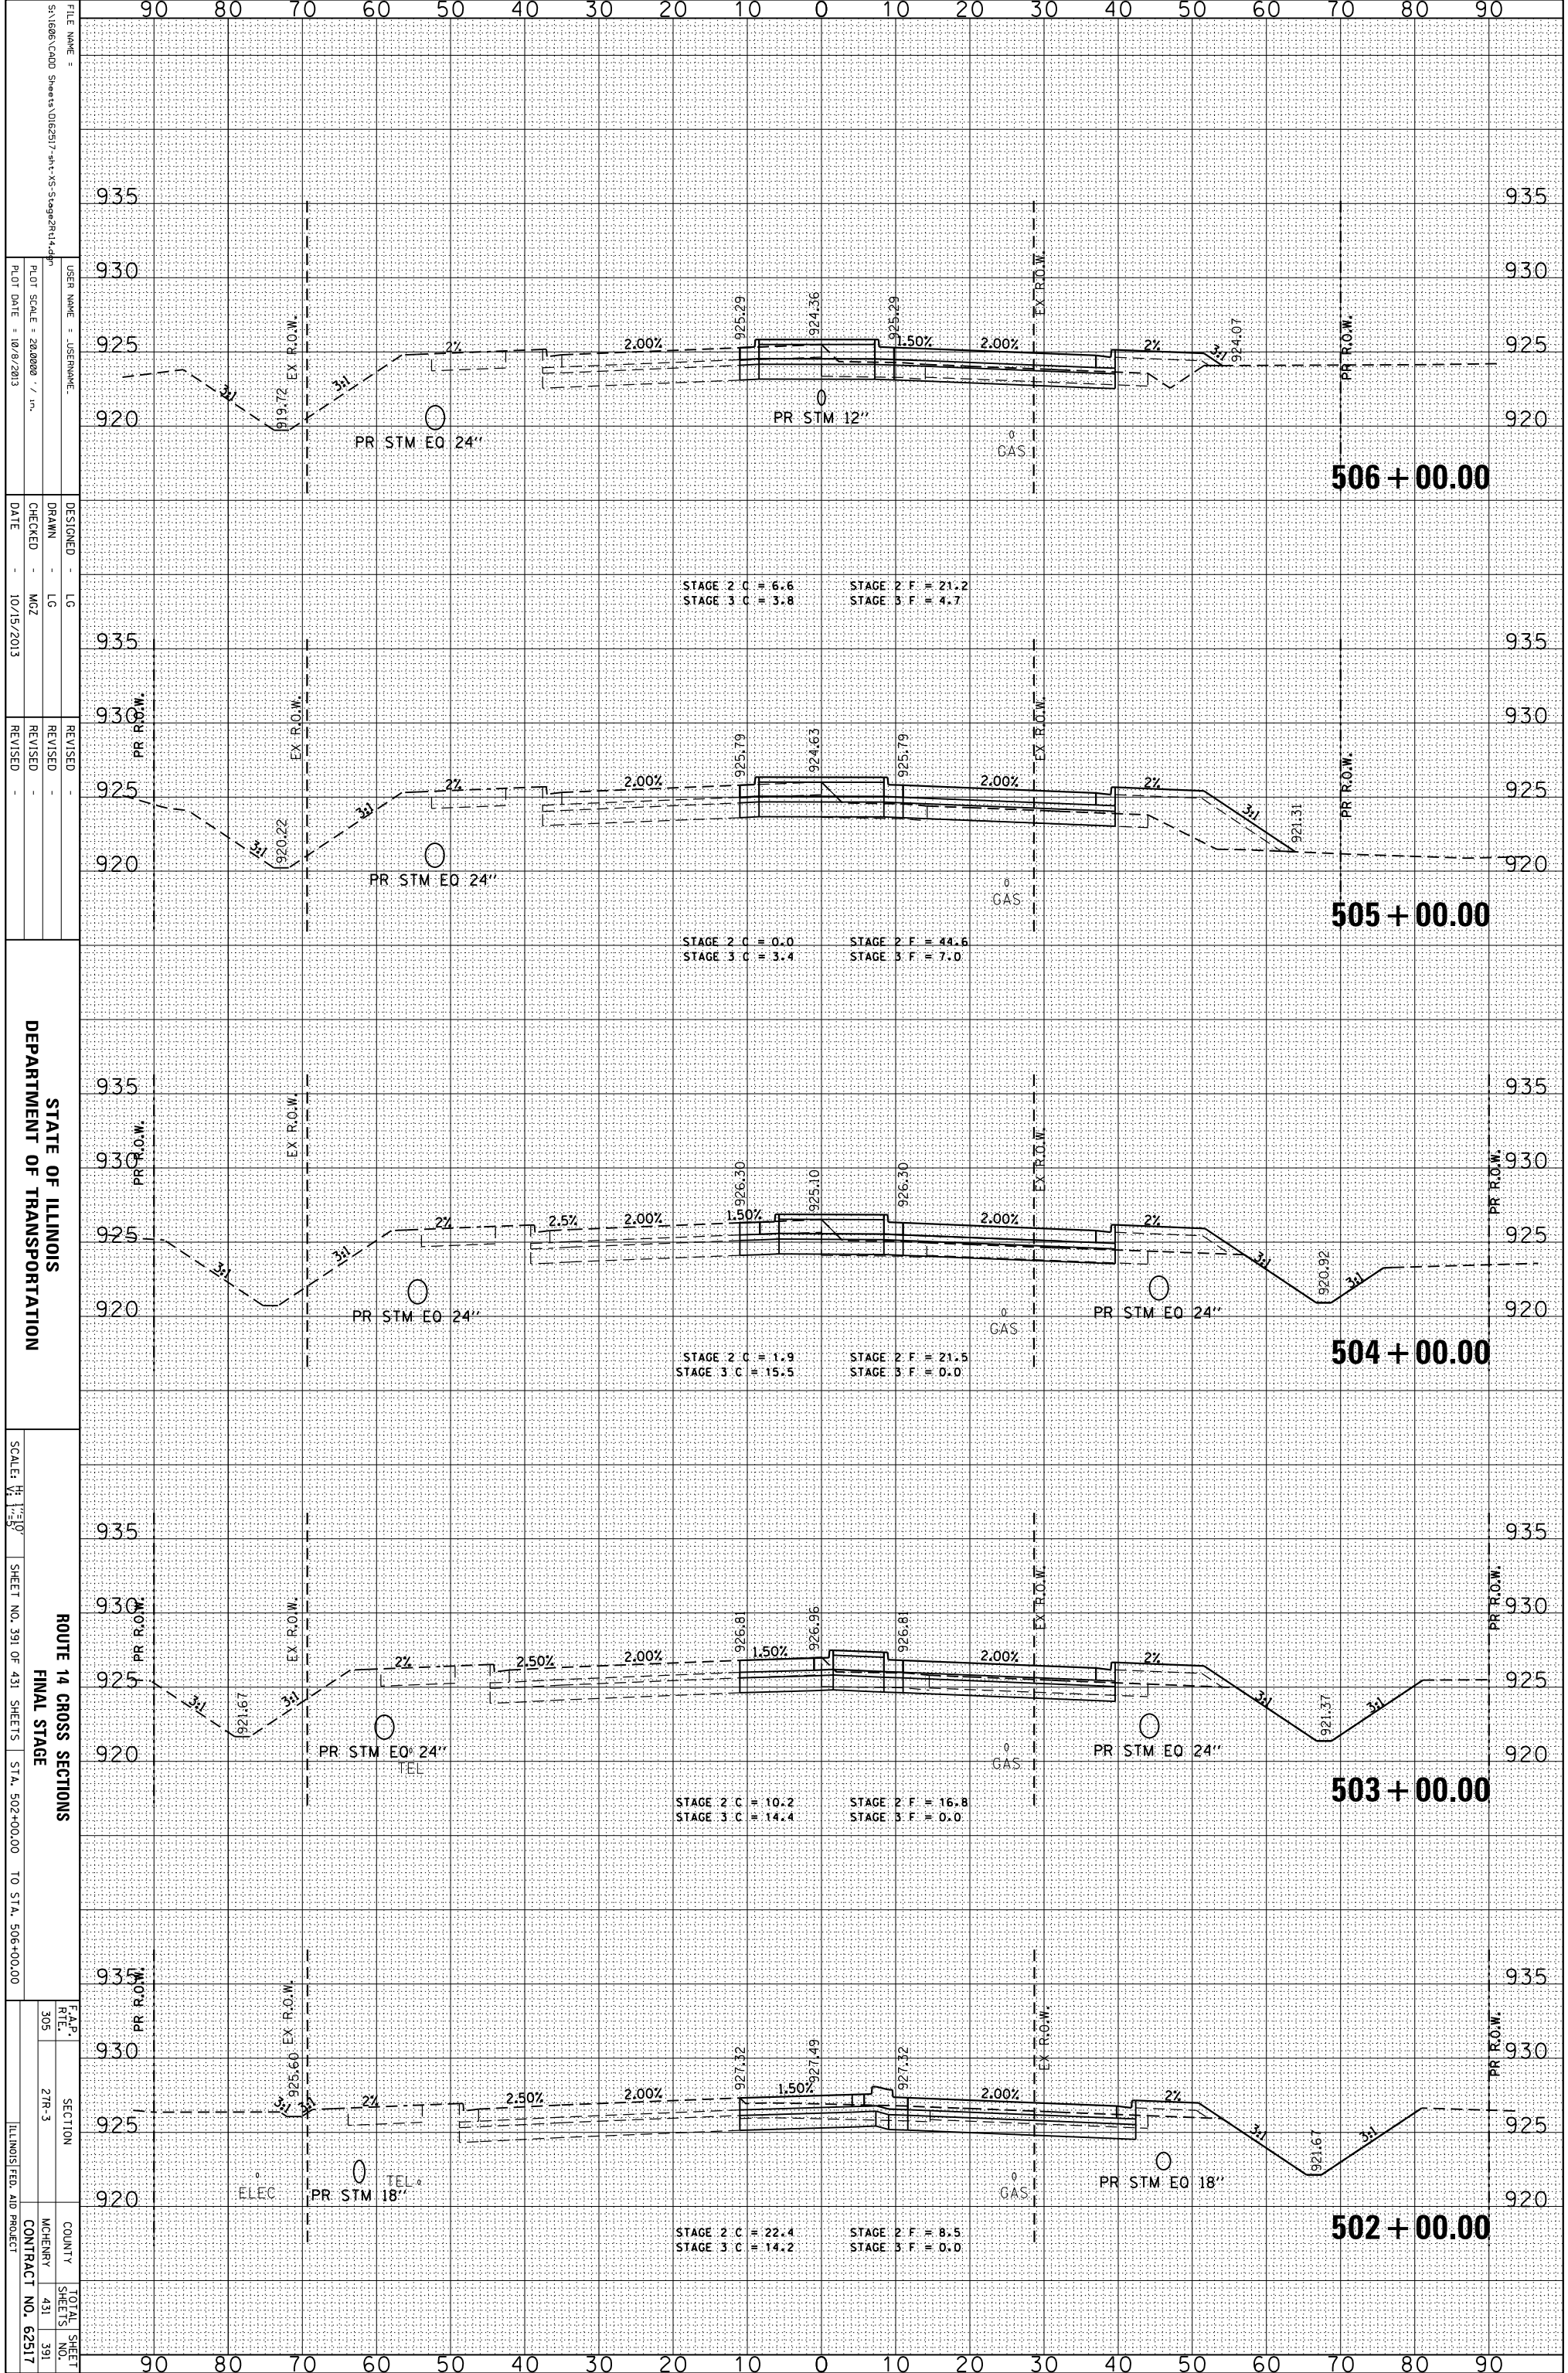

FILE NAME = S:\1606\CADD Sheets\062517-rt-v3-Stage2R1.dwg  
 USER NAME = JUSEPNAME  
 DESIGNED - LG  
 DRAWN - LG  
 CHECKED - MZ  
 DATE - 10/15/2013  
 REVISIONS  
 REVISION  
 REVISION  
 REVISION

STATE OF ILLINOIS  
 DEPARTMENT OF TRANSPORTATION

ROUTE 14 CROSS SECTIONS  
 FINAL STAGE

SCALE: 1" = 10'  
 SHEET NO. 391 OF 431 SHEETS STA. 502+00.00 TO STA. 506+00.00

F.A.P. R.T.E.	SECTION	COUNTY	TOTAL SHEETS NO.
305	27R-3	MCHEMERY	431
			391

ILLINOIS FED. AID PROJECT CONTRACT NO. 62517