


ORIGINAL SURVEY	SURVEYED	BY	DATE
NOTE BOOK	PLOTTED		
	TEMPLATE		
	AREAS		
	AREAS CHECKED		

FINAL SURVEY	SURVEYED	BY	DATE
NOTE BOOK	PLOTTED		
	TEMPLATE		
	AREAS		
	AREAS CHECKED		

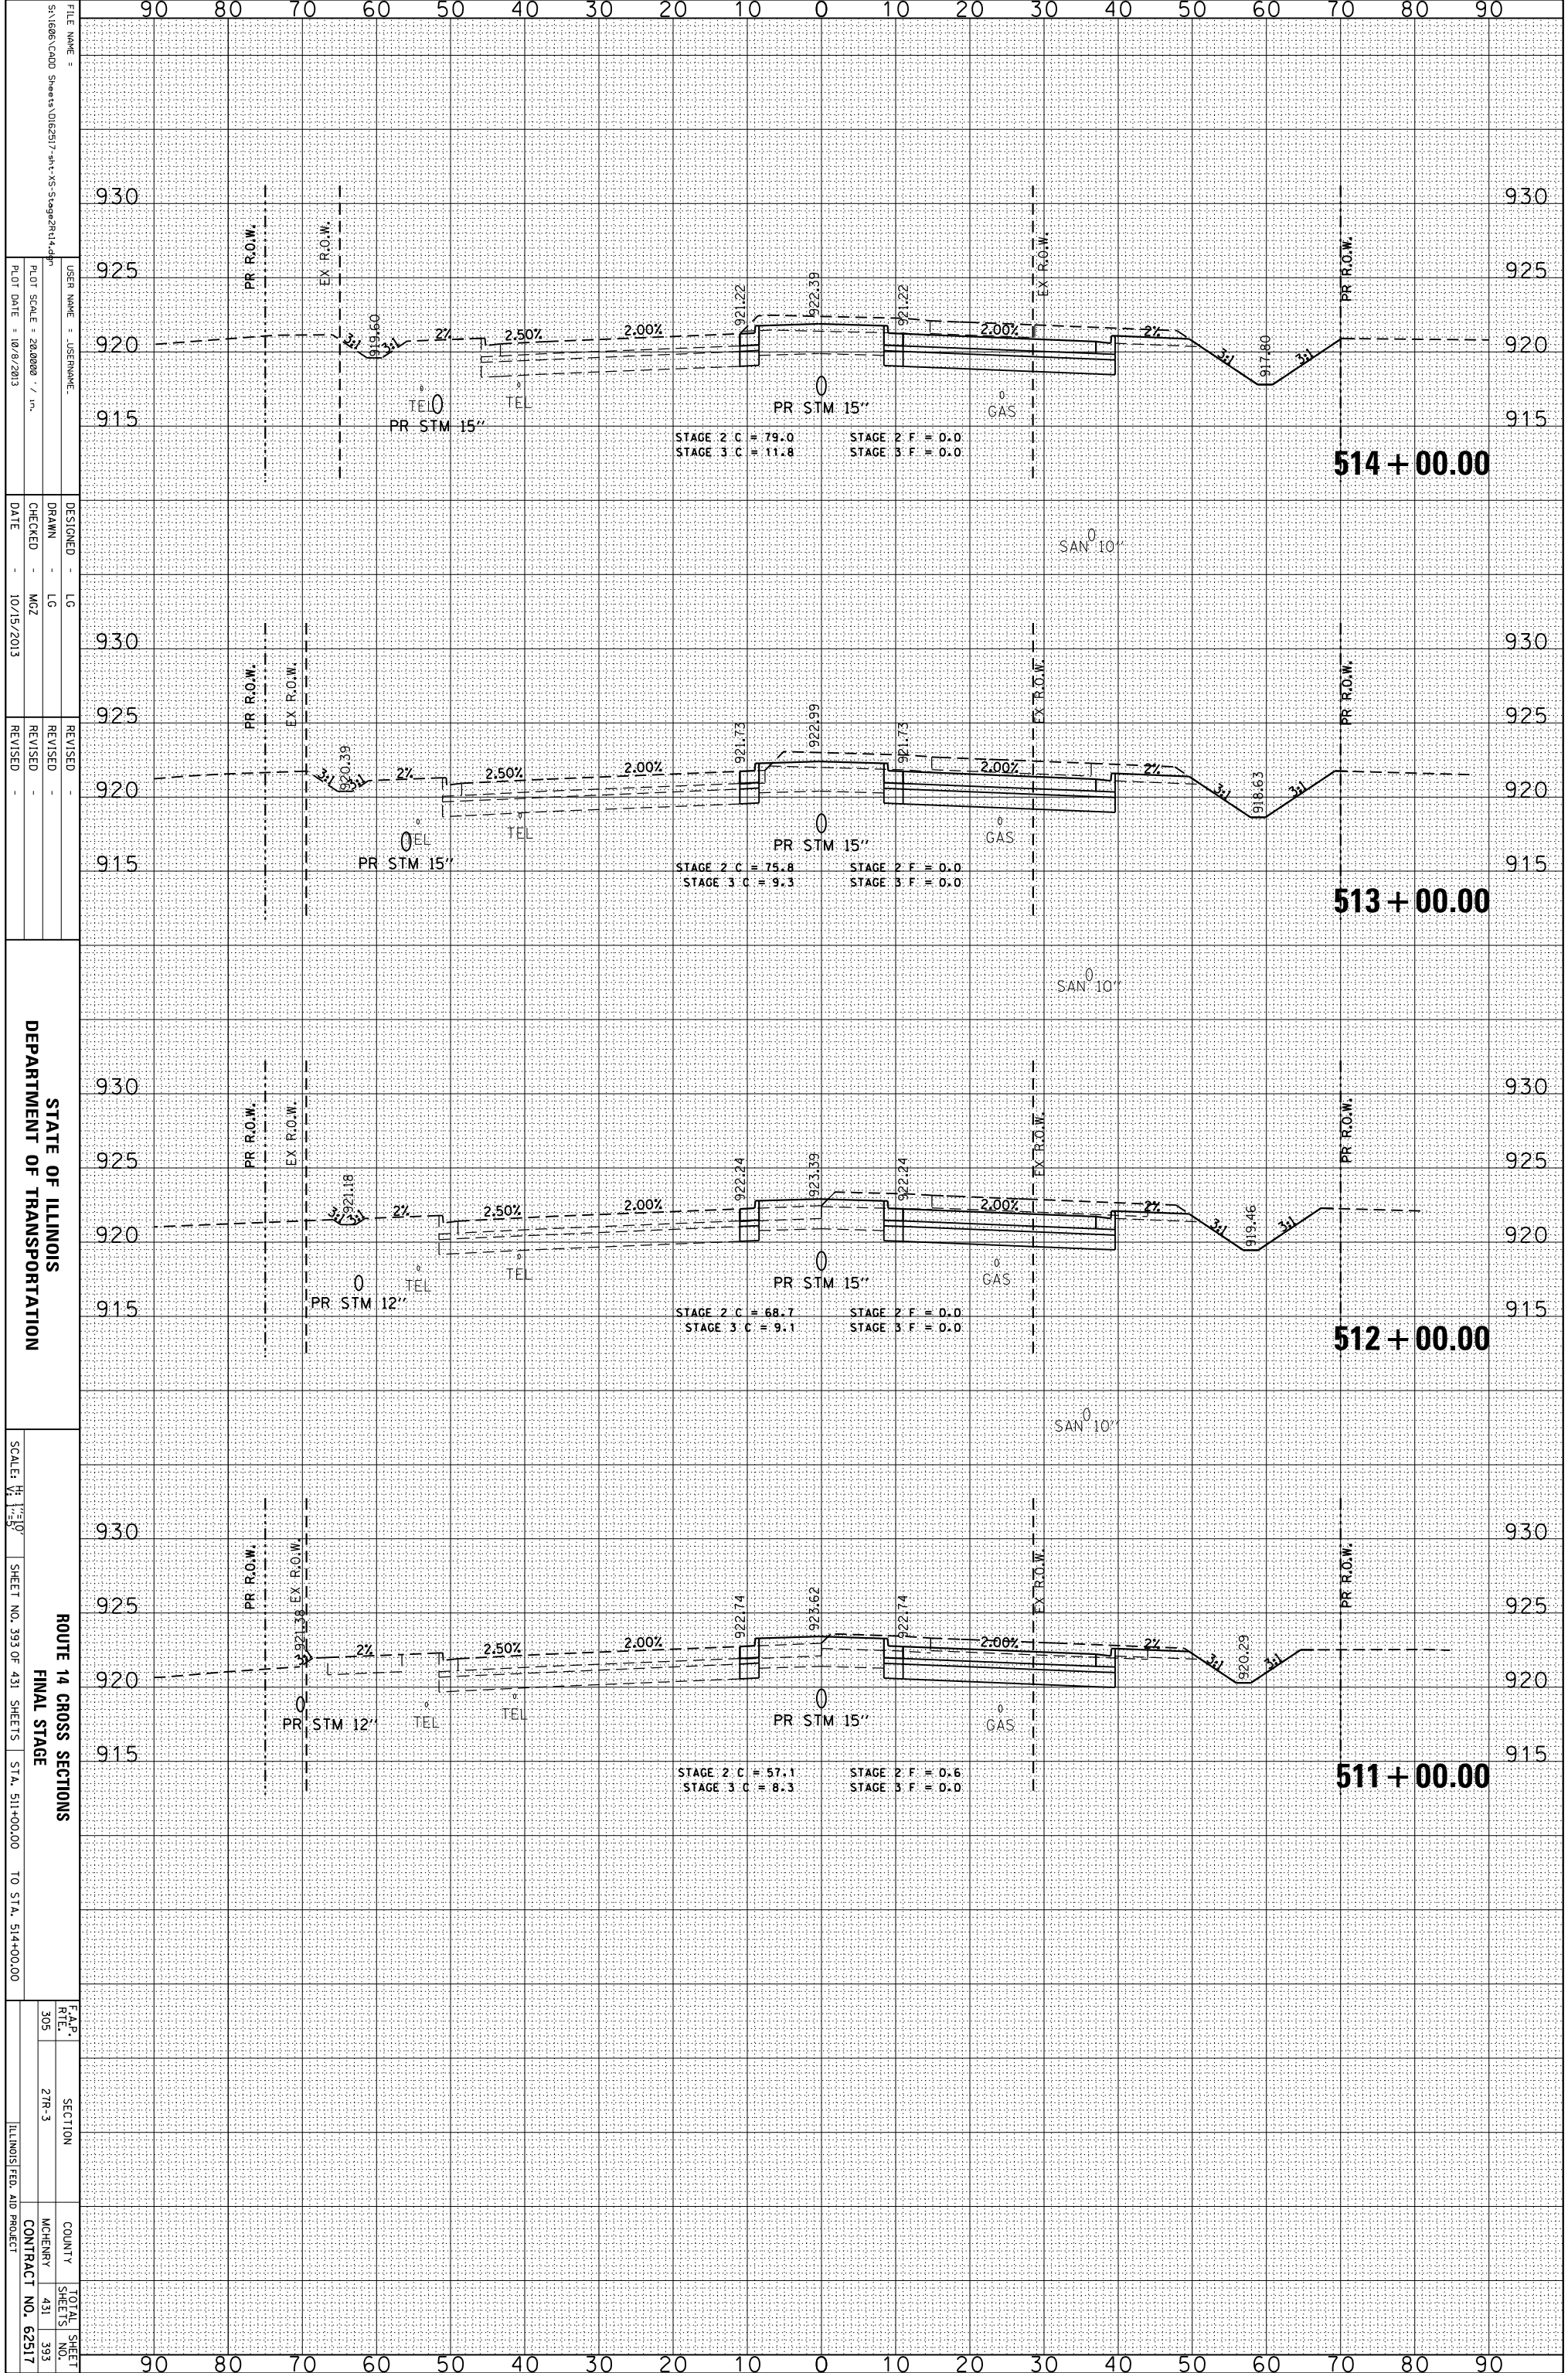

FILE NAME = S:\1606\CADD Sheets\062517-rt-14-SS-Stage2R14.dgn  
 USER NAME = JUSEPHNAME  
 PLOT SCALE = 28.0000 / in.  
 PLOT DATE = 10/9/2013

DESIGNED - LG  
 DRAWN - LG  
 CHECKED - MZ  
 DATE - 10/15/2013

REVISIONS  
 REVISION  
 REVISION  
 REVISION

STATE OF ILLINOIS  
 DEPARTMENT OF TRANSPORTATION  
 SCALE: 1" = 50'  
 SHEET NO. 393 OF 431 SHEETS STA. 511+00.00 TO STA. 514+00.00

ROUTE 14 CROSS SECTIONS  
 FINAL STAGE

F.A.P. SECTION COUNTY TOTAL SHEET NO.  
 305 27R-3 MCHEMERY 431 393  
 ILLINOIS FED. AID PROJECT CONTRACT NO. 62517