


ORIGINAL SURVEY	SURVEYED	BY	DATE
NOTE BOOK	PLOTTED		
	TEMPLATE		
	AREAS		
	AREAS CHECKED		

FINAL SURVEY	SURVEYED	BY	DATE
NOTE BOOK	PLOTTED		
	TEMPLATE		
	AREAS		
	AREAS CHECKED		

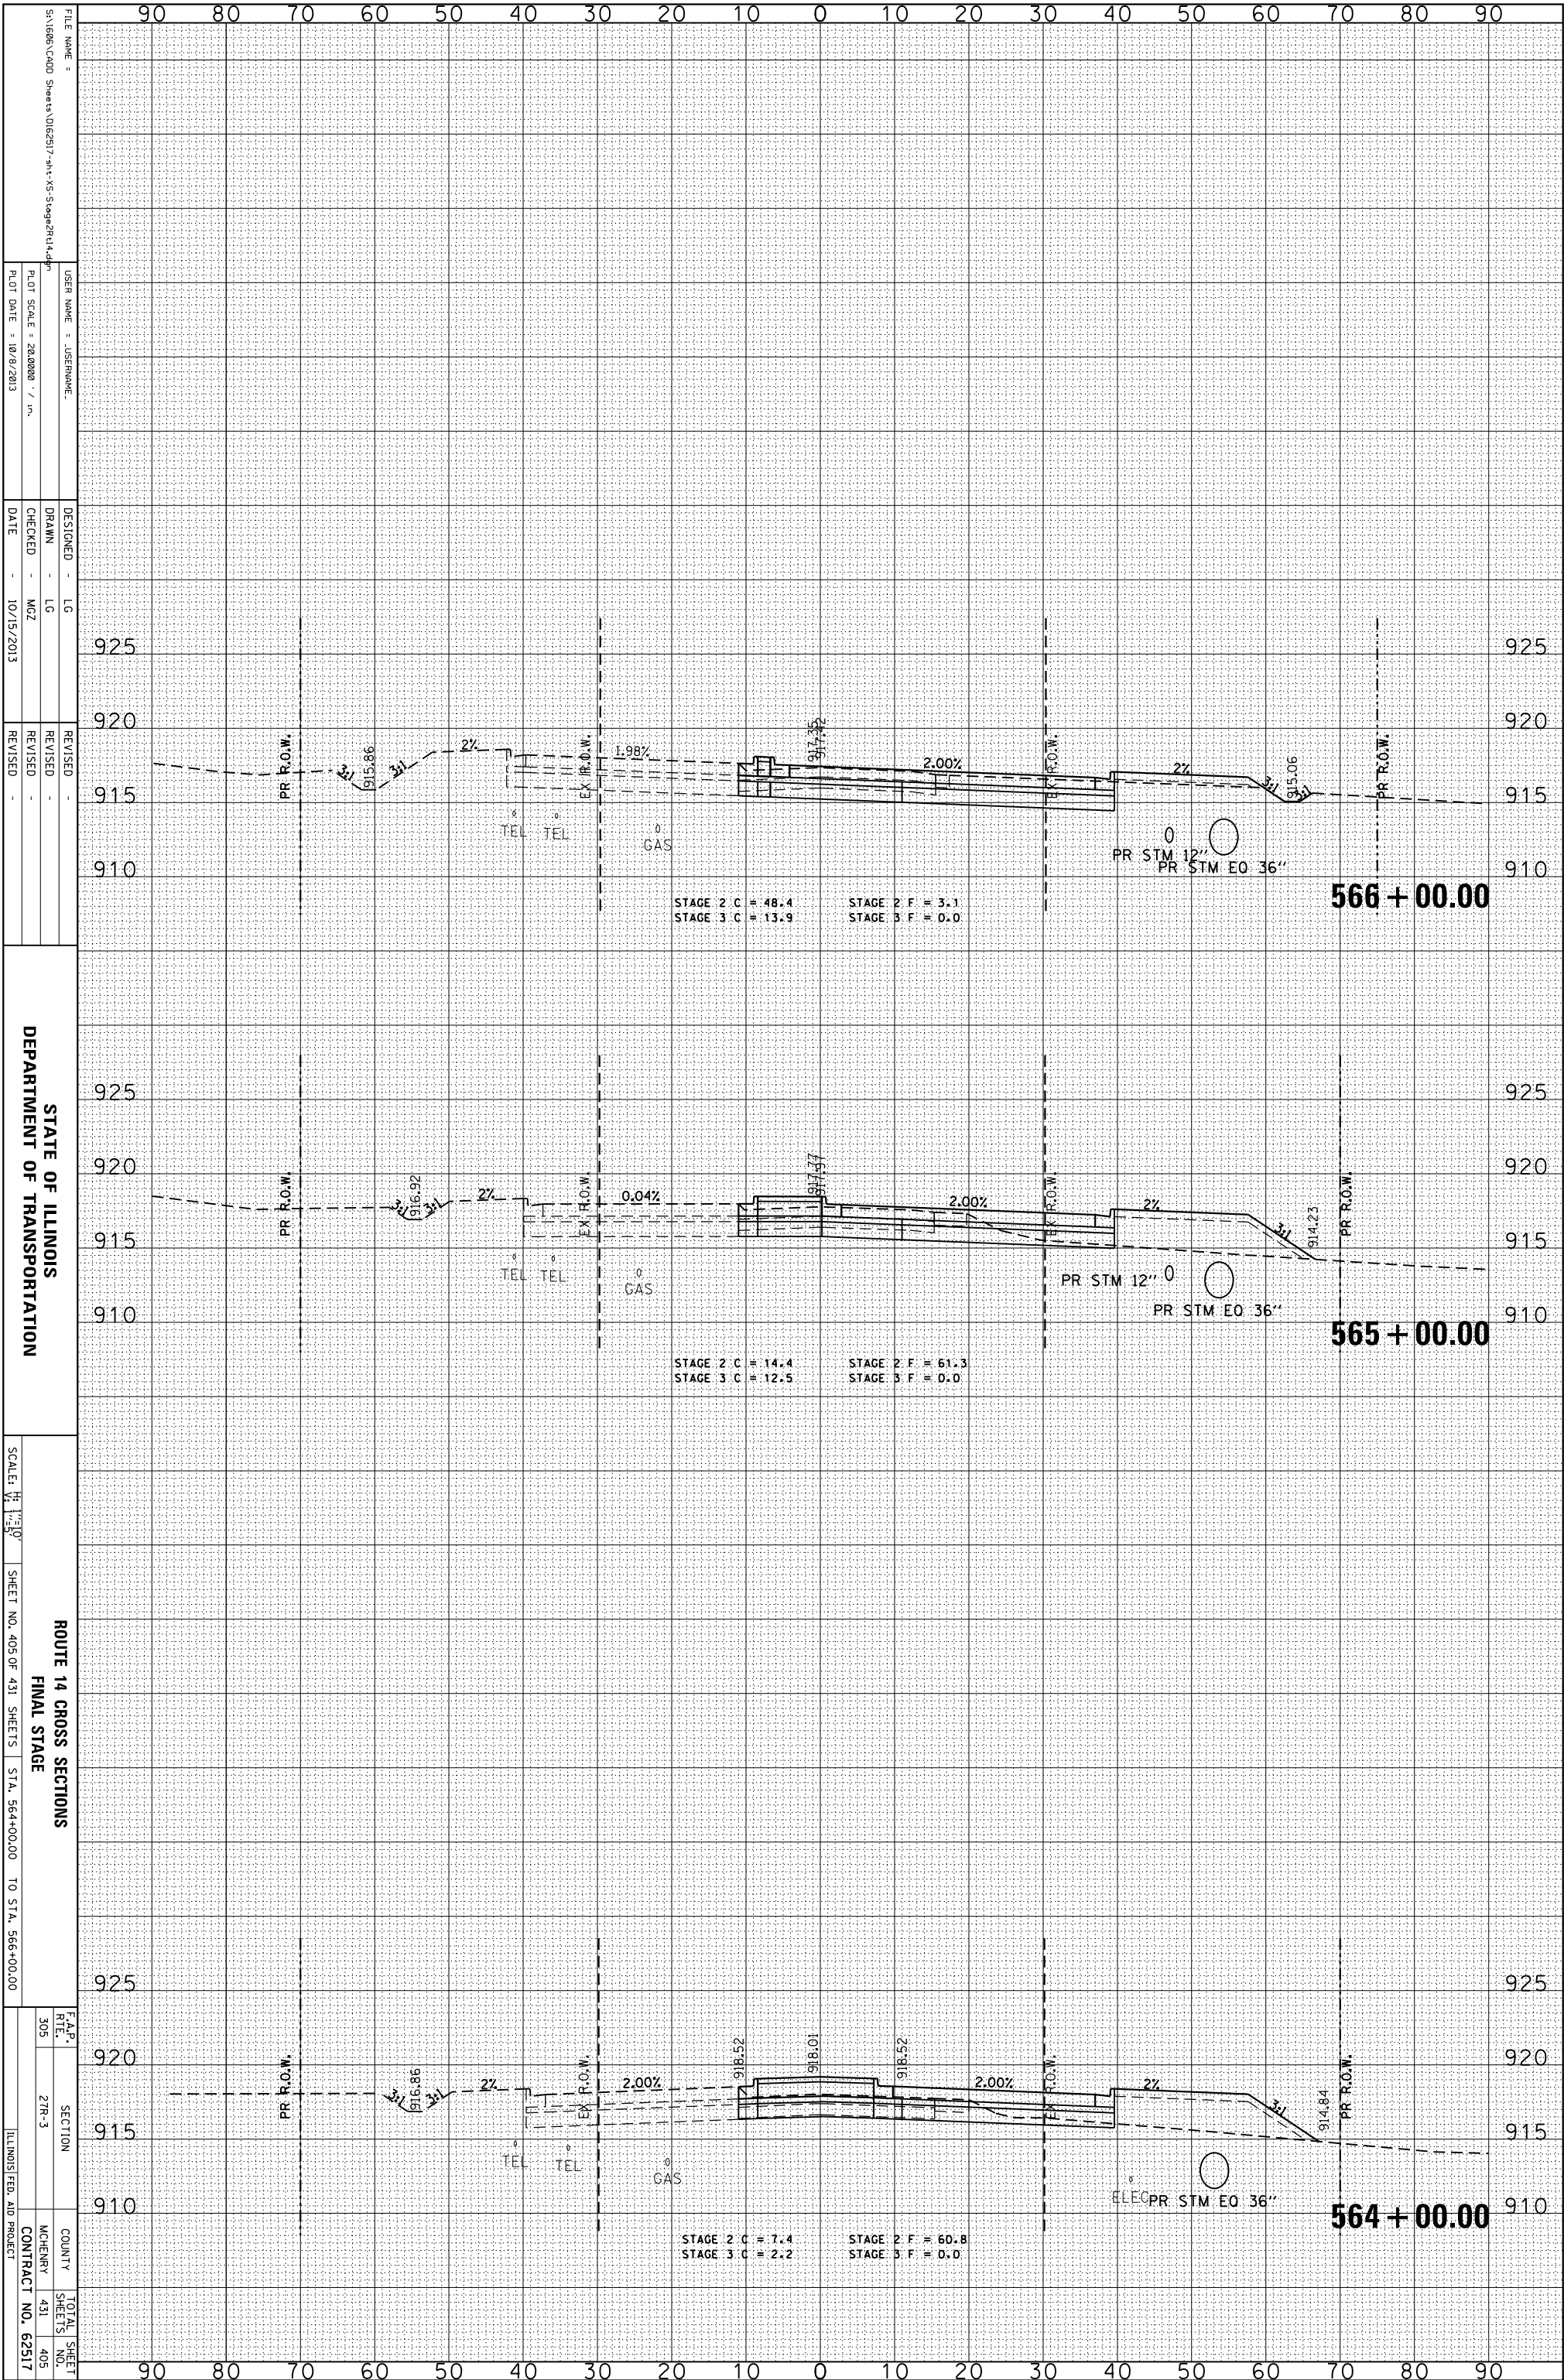

STATE OF ILLINOIS
DEPARTMENT OF TRANSPORTATION

ROUTE 14 CROSS SECTIONS
FINAL STAGE
SHEET NO. 405 OF 431 SHEETS STA. 564+00.00 TO STA. 566+00.00

F.A.P. R.T.L.	SECTION	COUNTY	TOTAL SHEET NO.
305	27R-3	MCHEMERY	405
CONTRACT NO. 62517			ILLINOIS FED. AID PROJECT

FILE NAME =	USER NAME =	DESIGNED -	REVISION
S:\1606\CADD Sheets\0162517-rt-14-SS-Stage2R14.dgn	JOSERNAME	LG	
		DRAWN -	REVISION
		LG	
		CHECKED -	REVISION
		MZ	
		DATE -	REVISION
		10/15/2013	

SCALE =	1" = 50'
PLLOT SCALE =	28.0000 / in.
PLLOT DATE =	10/9/2013