


ORIGINAL SURVEY	SURVEYED	BY	DATE
NOTE BOOK	PLOTTED		
	TEMPLATE		
	AREAS		
	CHECKED		

FINAL SURVEY	SURVEYED	BY	DATE
NOTE BOOK	PLOTTED		
	TEMPLATE		
	AREAS		
	CHECKED		

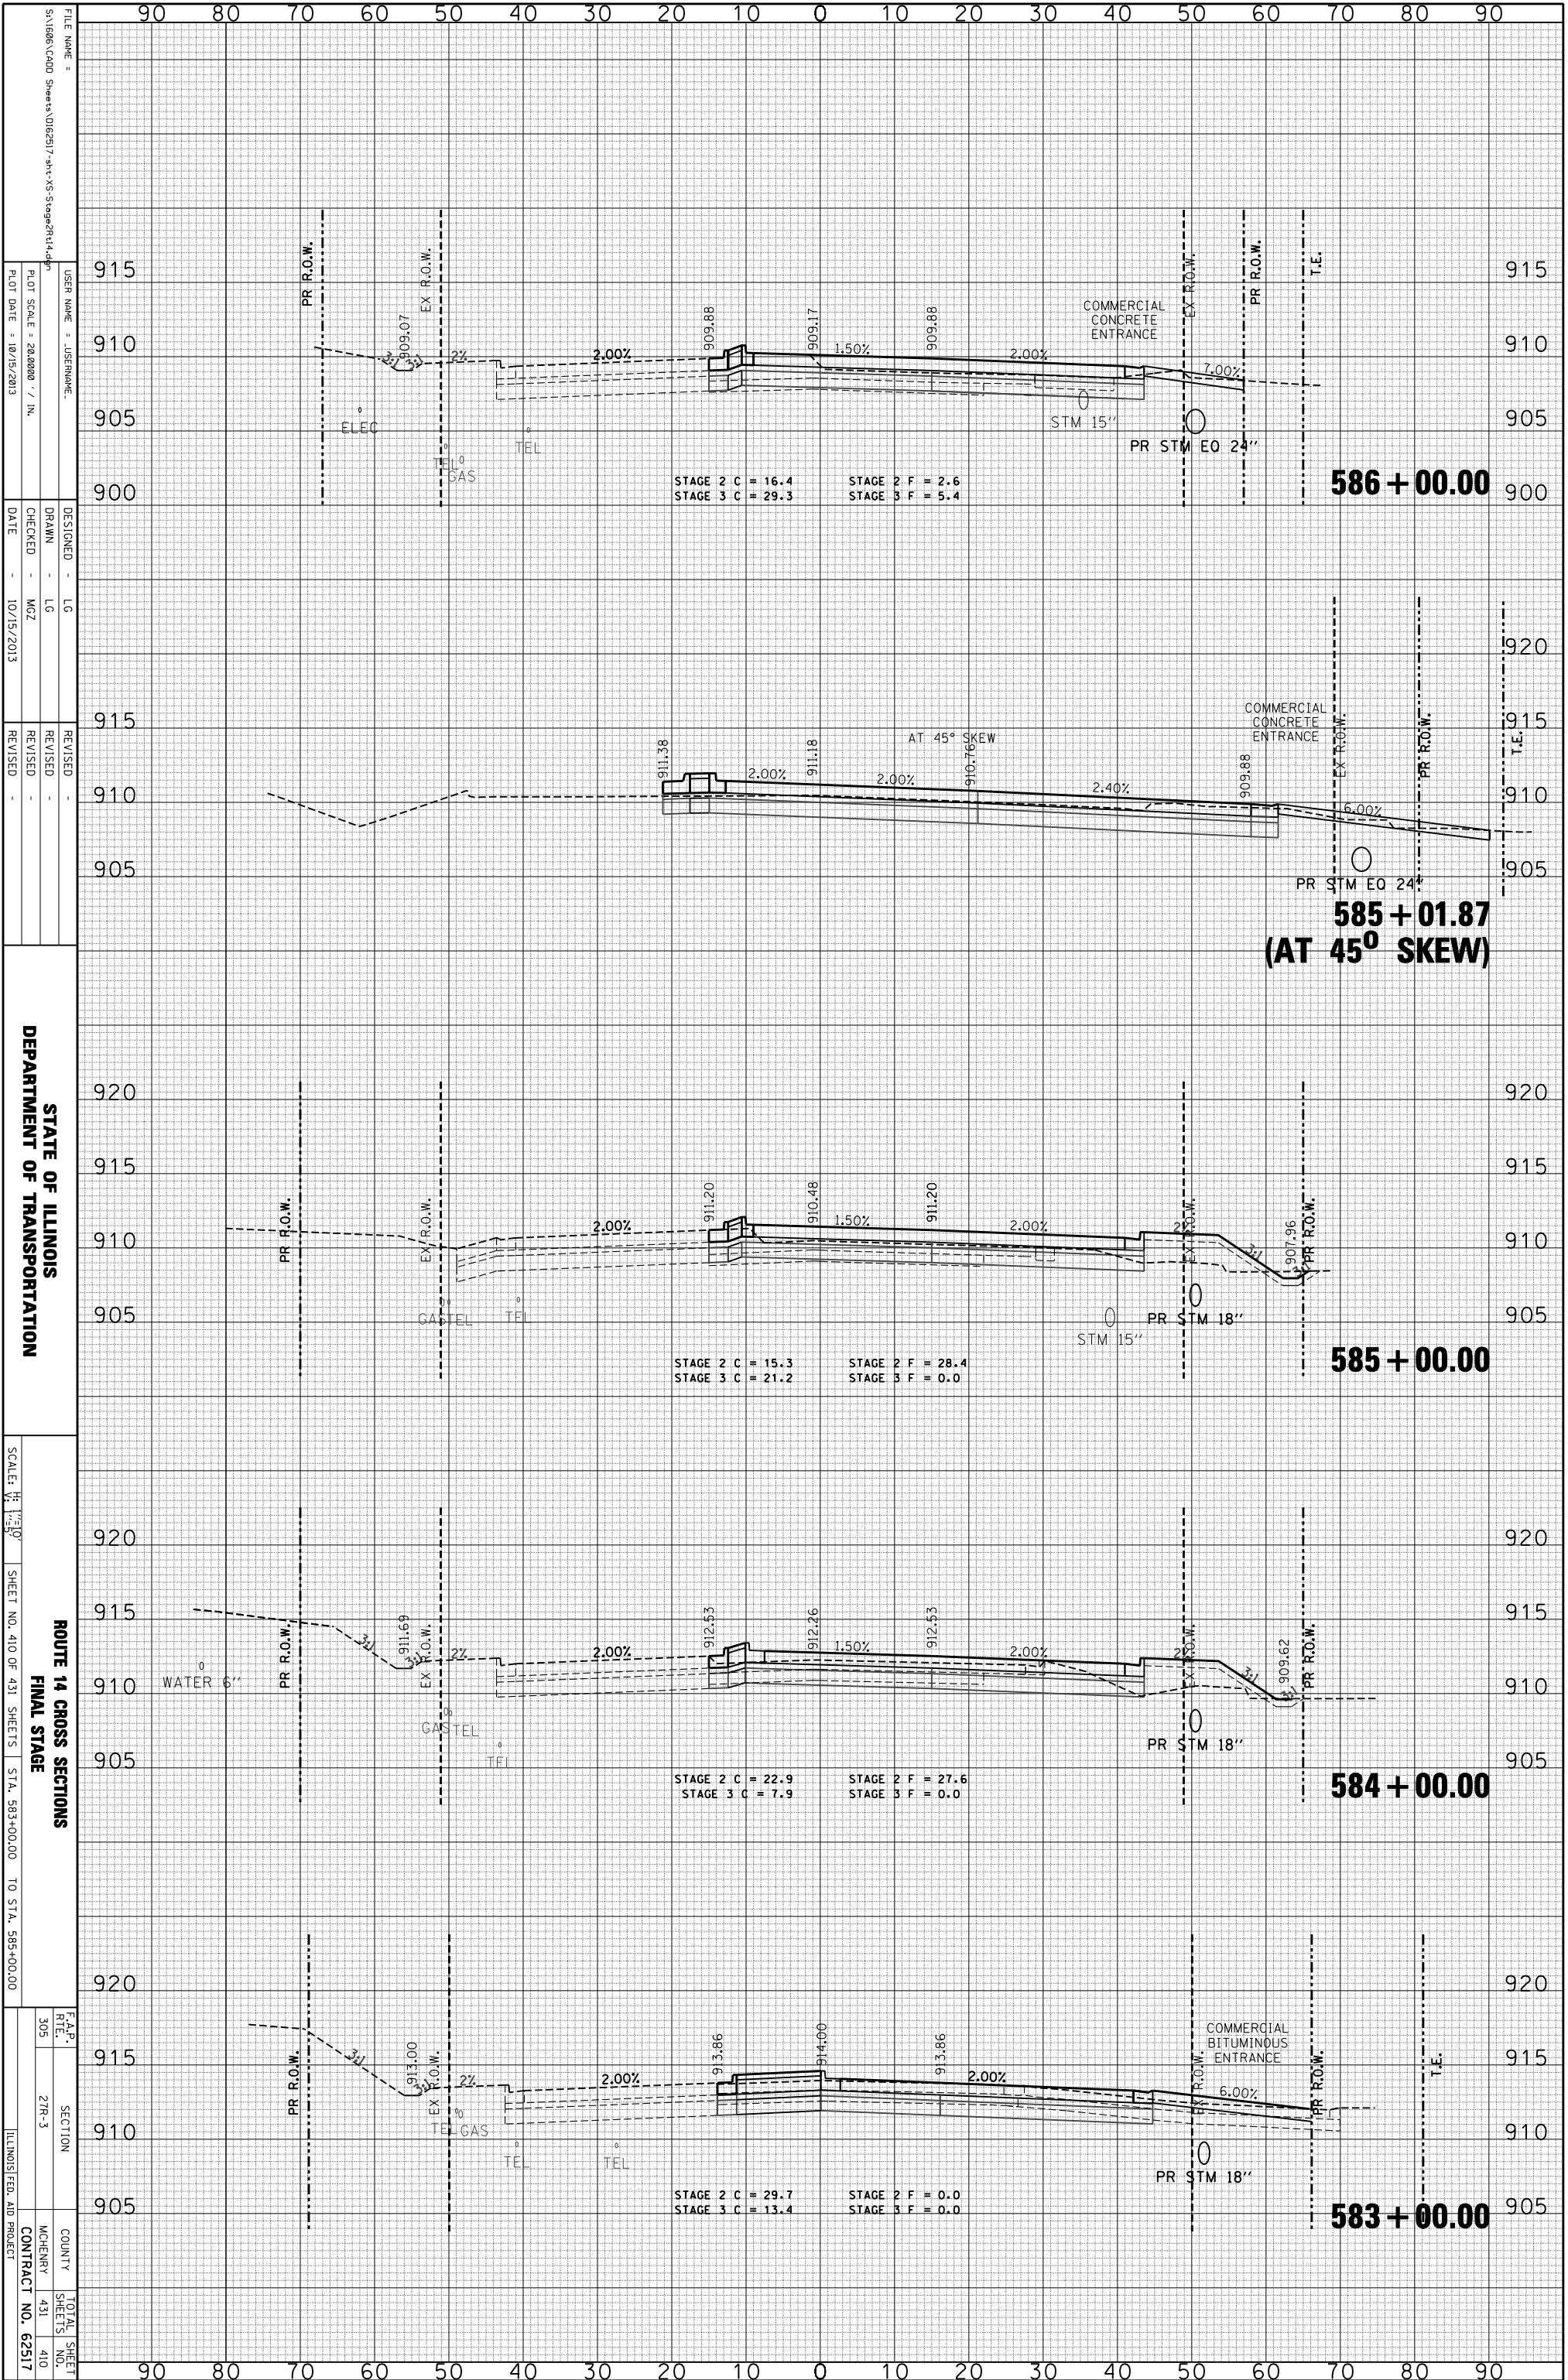

FILE NAME = S:\1606\CADD Sheets\0162517-rt-v-S-Stage\014.dwg  
 USER NAME = JUSERNAME  
 PLOT SCALE = 28.0000 / IN.  
 PLOT DATE = 10/15/2013

DESIGNED - LG  
 DRAWN - LG  
 CHECKED - MZ  
 DATE - 10/15/2013

REVISIONS  
 REVISION NO. 1  
 REVISION DESCRIPTION

STATE OF ILLINOIS  
 DEPARTMENT OF TRANSPORTATION  
 SCALE: 1" = 20'  
 SHEET NO. 410 OF 431 SHEETS  
 STA. 583+00.00 TO STA. 585+00.00

ROUTE 14 CROSS SECTIONS  
 FINAL STAGE  
 F.A.P. REL. SECTION  
 305 2TR-3  
 COUNTY MCHENRY 431  
 CONTRACT NO. 62517  
 TOTAL SHEET NO. 410