


ORIGINAL SURVEY	SURVEYED	BY	DATE
NOTE BOOK	PLOTTED		
	TEMPLATE		
	AREAS		
	AREAS CHECKED		

FINAL SURVEY	SURVEYED	BY	DATE
NOTE BOOK	PLOTTED		
	TEMPLATE		
	AREAS		
	AREAS CHECKED		

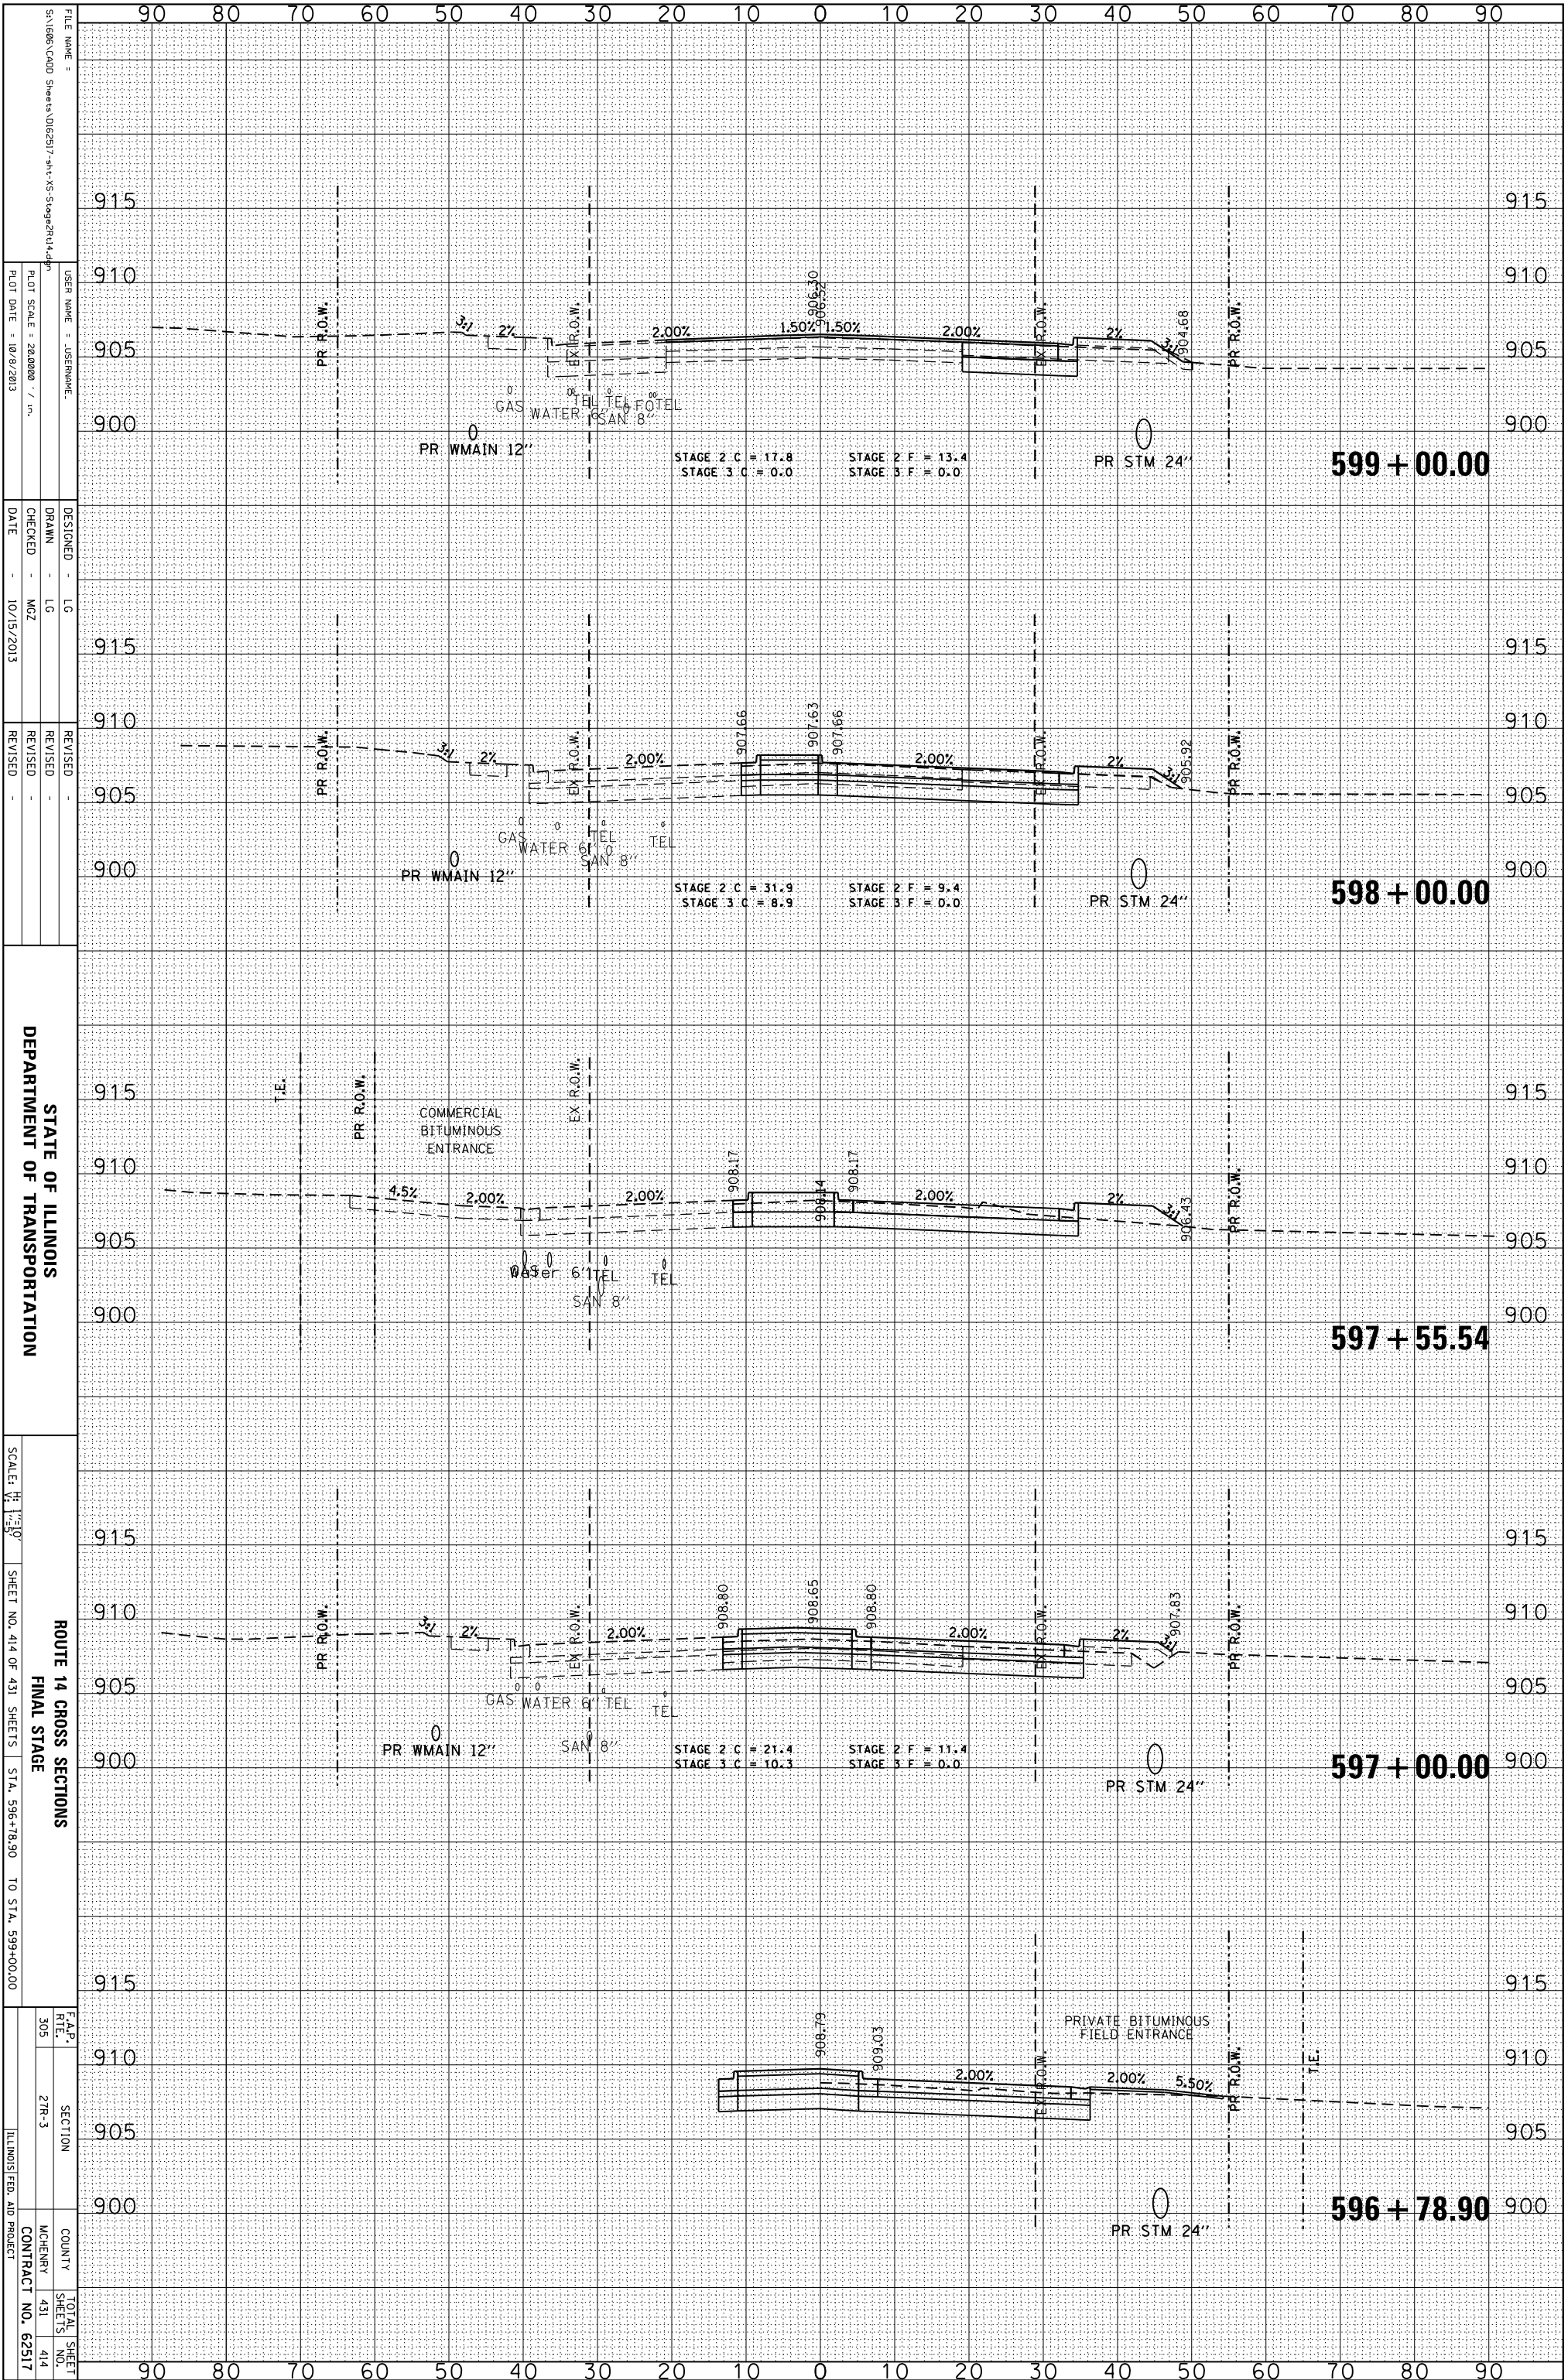

STATE OF ILLINOIS
DEPARTMENT OF TRANSPORTATION

ROUTE 14 CROSS SECTIONS
FINAL STAGE

SCALE: 1" = 10'	SHEET NO. 414 OF 431 SHEETS	STA. 596+78.90 TO STA. 599+00.00
F.A.P. R.T.L. 305	SECTION 27R-3	TOTAL SHEET NO. 414
ILLINOIS FED. AID PROJECT		CONTRACT NO. 62517

FILE NAME = S:\1606\CADD Sheets\0162517-rt-14-SS-Stage2Rt14.dgn	DESIGNED - LG	REVISION
USER NAME = JUSEPHNAME	DRAWN - LG	REVISION
PLLOT SCALE = 28.0000 / in.	CHECKED - MZ	REVISION
PLLOT DATE = 10/9/2013	DATE = 10/15/2013	REVISION