


ORIGINAL SURVEY	SURVEYED	BY	DATE
NOTE BOOK	PLOTTED		
	TEMPLATE		
	AREAS		
	CHECKED		

FINAL SURVEY	SURVEYED	BY	DATE
NOTE BOOK	PLOTTED		
	TEMPLATE		
	AREAS		
	CHECKED		

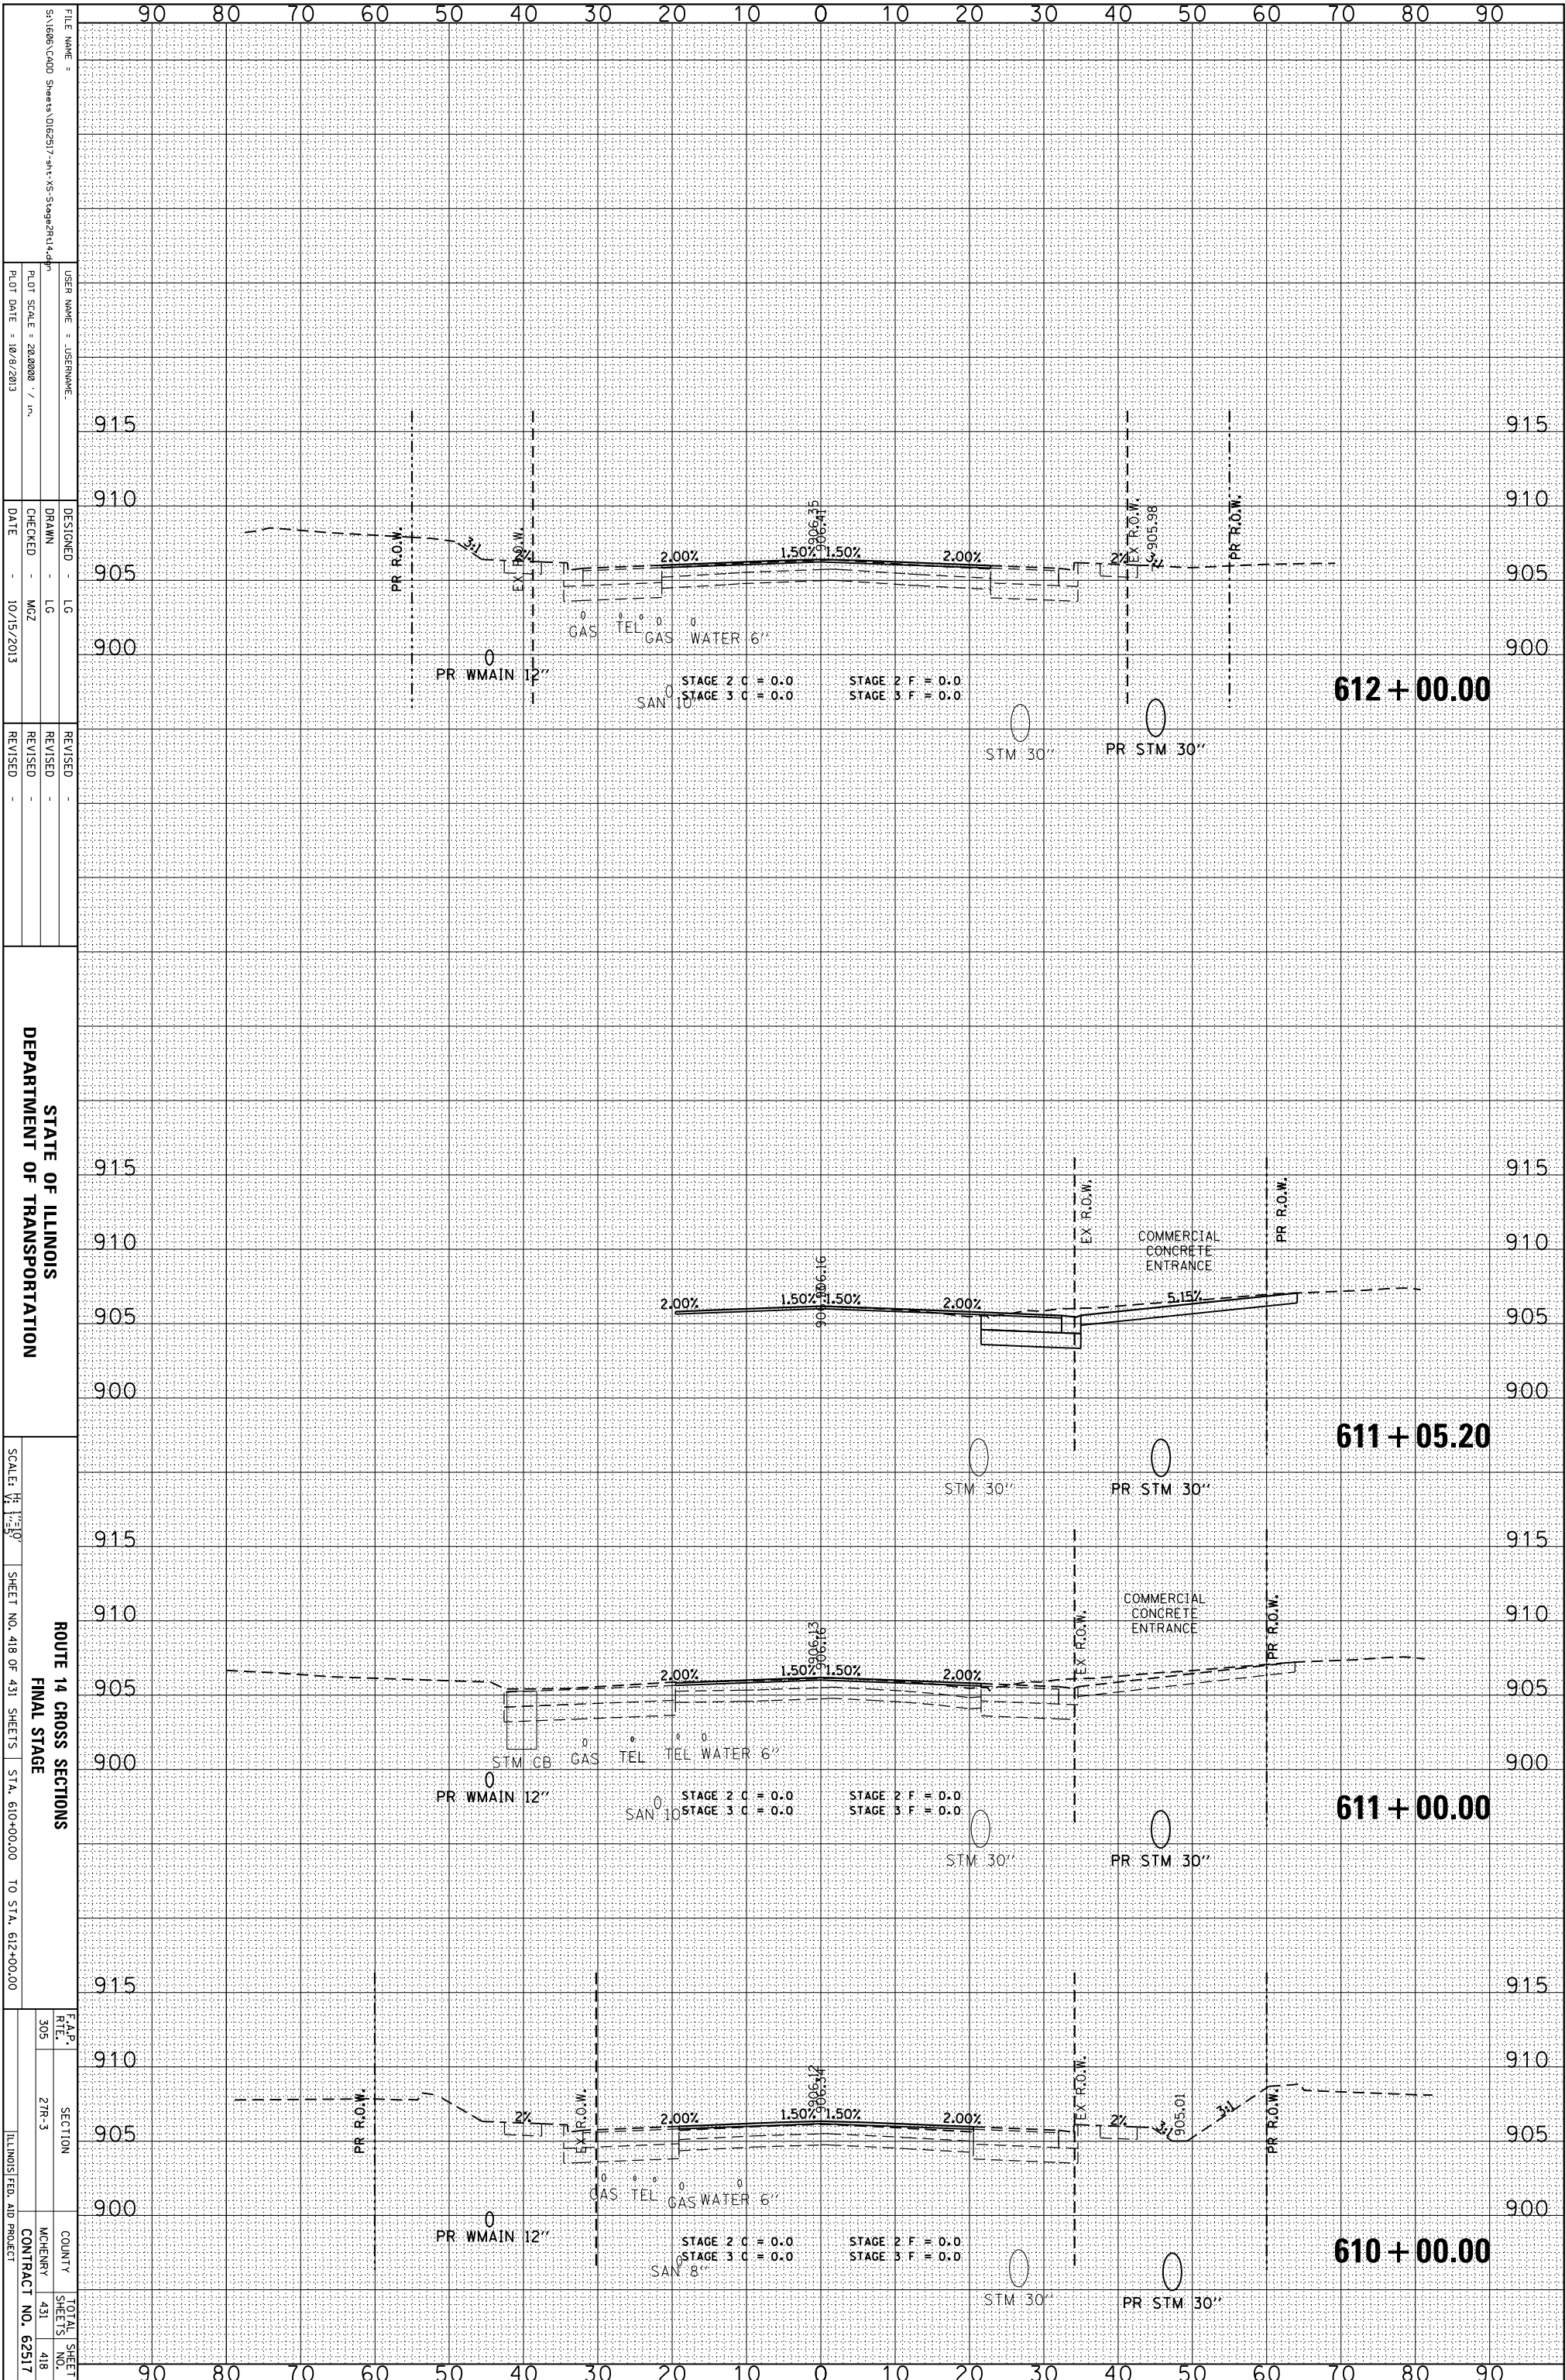

STATE OF ILLINOIS
DEPARTMENT OF TRANSPORTATION

ROUTE 14 CROSS SECTIONS
FINAL STAGE

F.A.P. R.T.L.	SECTION	COUNTY	TOTAL SHEETS
305	27R-3	MCHEMERY	431
ILLINOIS FED. AID PROJECT		CONTRACT NO.	62517

FILE NAME =	USER NAME =	DESIGNED -	REVISOR -
S:\1606\CADD\Sheets\0162517-rt-14-15-Stage27R-3.dwg	JUSEPHNAME	LG	
		DRAWN -	REVISOR -
		LG	
		CHECKED -	REVISOR -
		MZ	
		DATE -	REVISOR -
		10/15/2013	

SCALE: HORIZ. 1"=50'	SHEET NO. 418 OF 431 SHEETS	STA. 610+00.00 TO STA. 612+00.00
----------------------	-----------------------------	----------------------------------