


ORIGINAL SURVEY	SURVEYED	BY	DATE
NOTE BOOK	PLOTTED		
	TEMPLATE		
	AREAS		
	CHECKED		

FINAL SURVEY	SURVEYED	BY	DATE
NOTE BOOK	PLOTTED		
	TEMPLATE		
	AREAS		
	CHECKED		

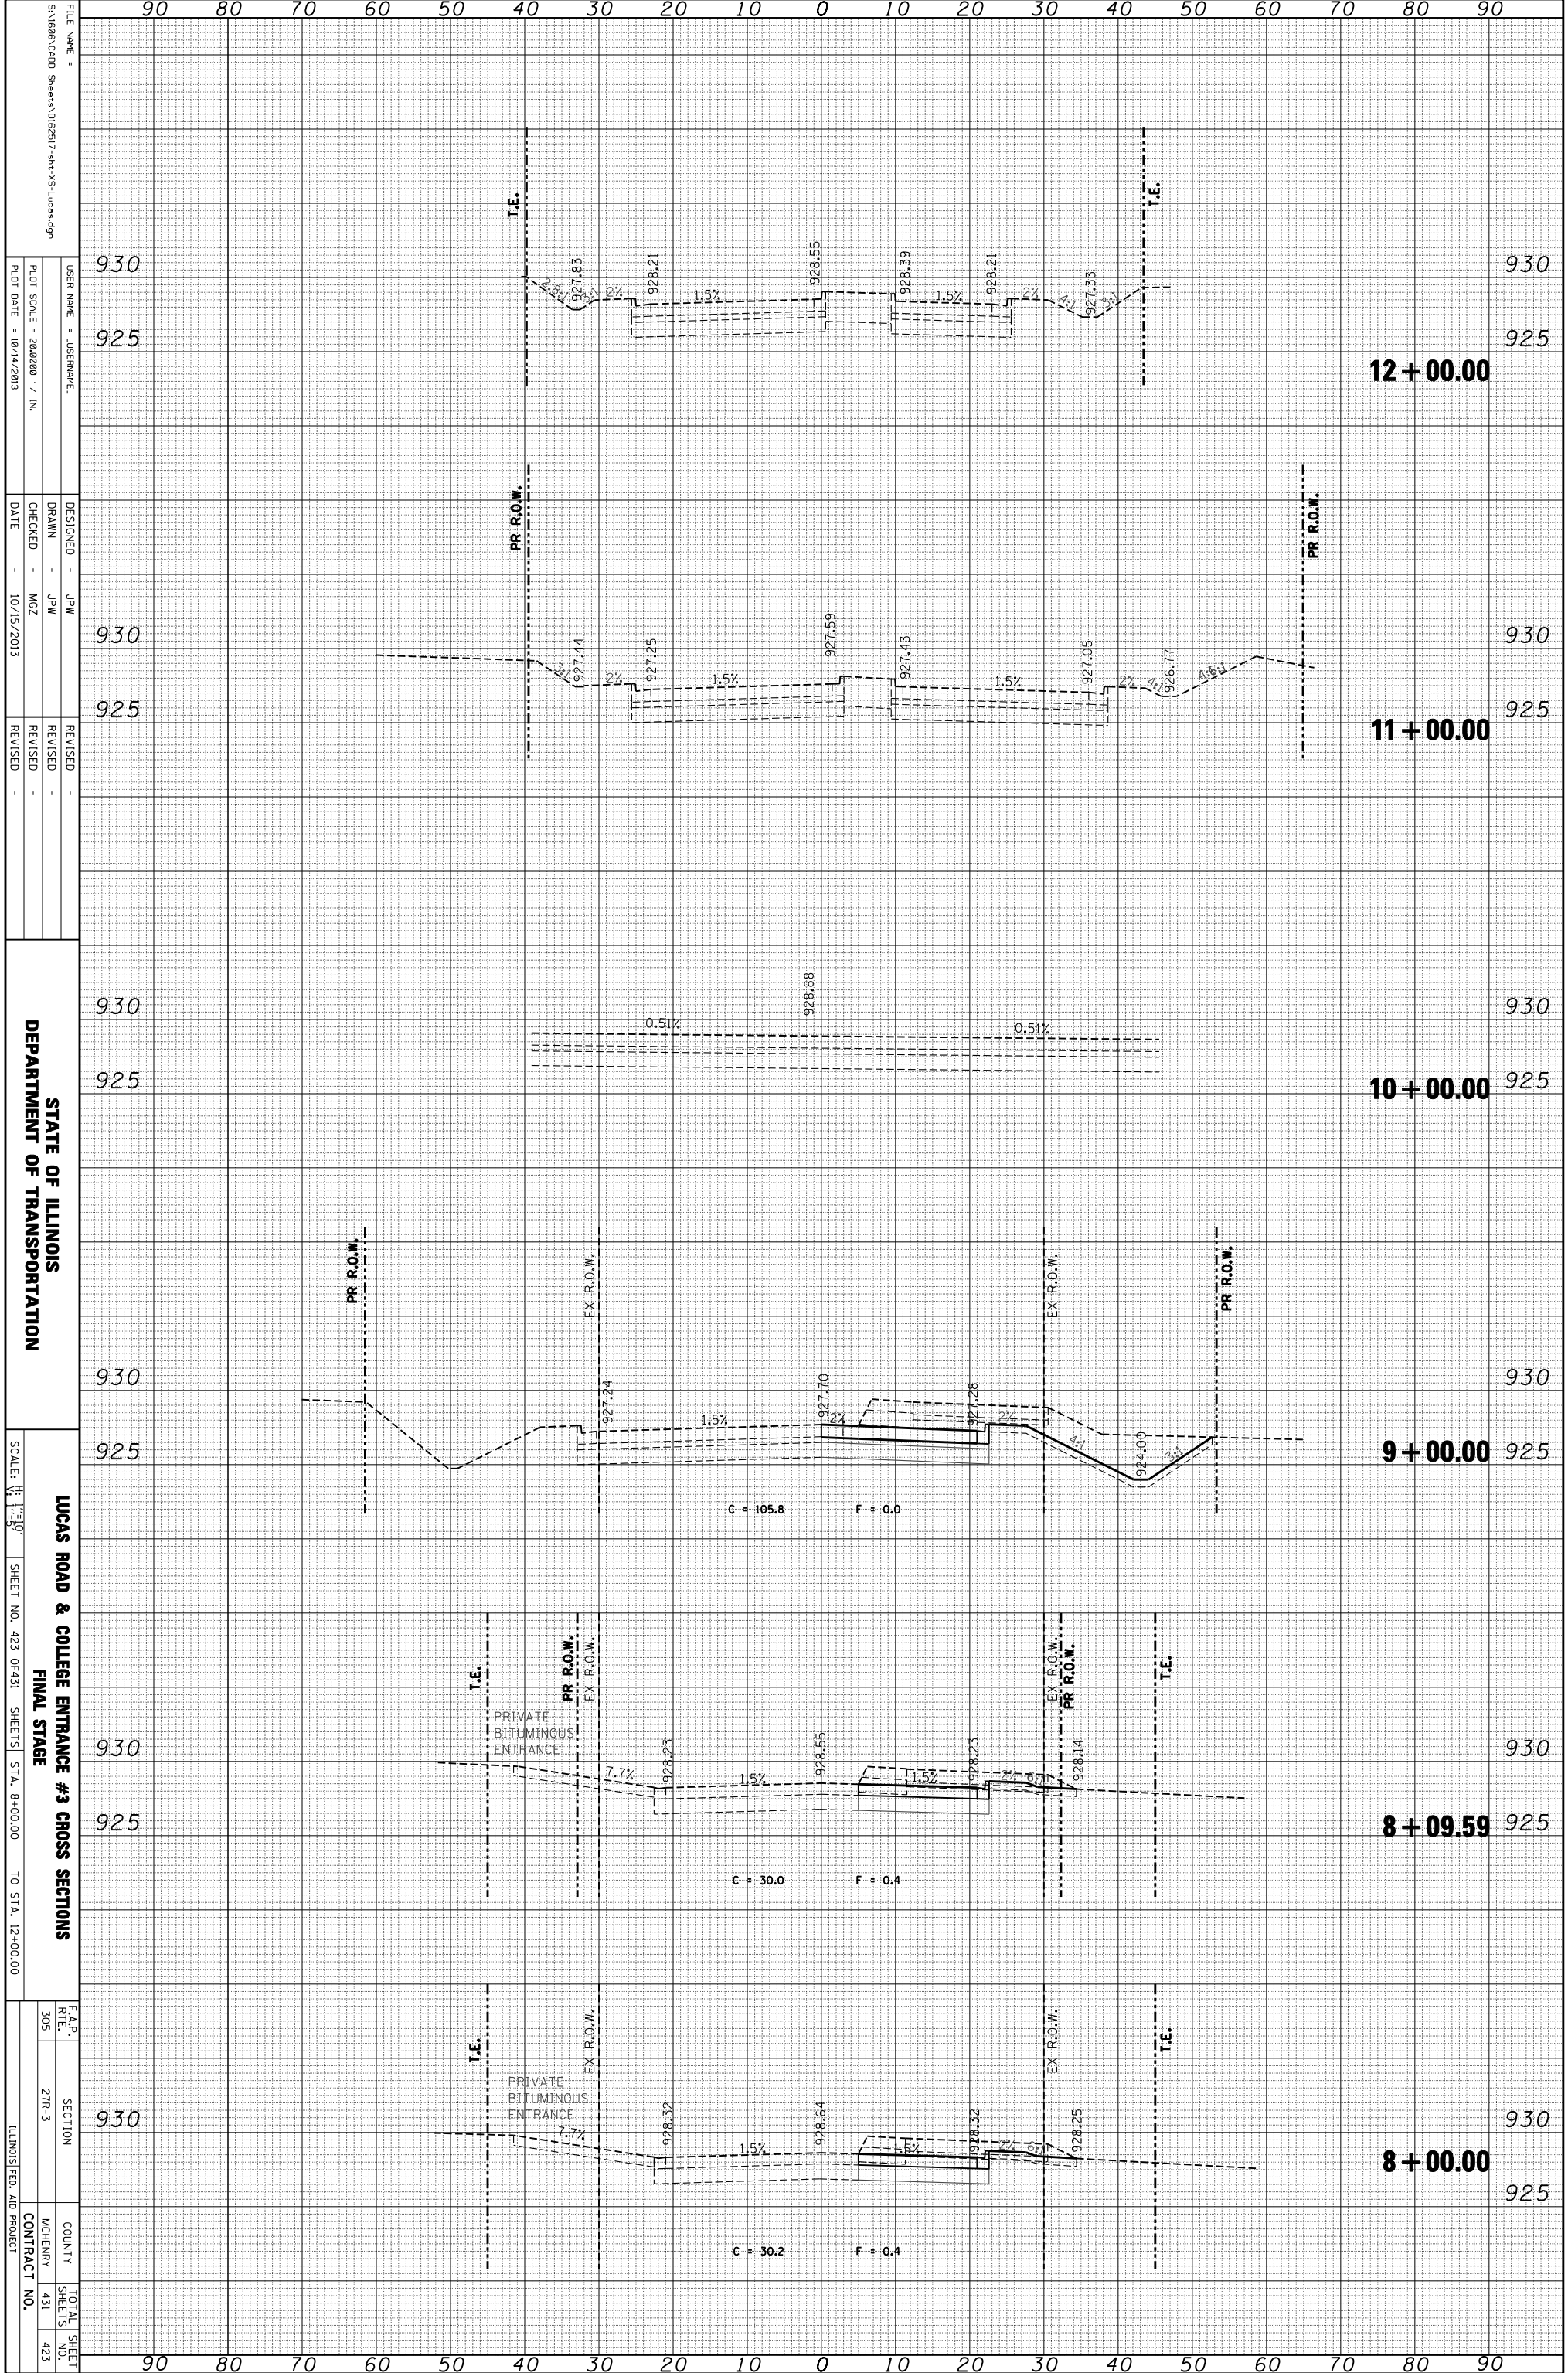

FILE NAME = S:\1606\CADD Sheets\0162517-11-VS-Lucas.dgn
 USER NAME = JPM
 DESIGNER = JPM
 DRAWN = JPM
 CHECKED = MZ
 DATE = 10/15/2013
 PLOT SCALE = 28,000 / IN.
 PLOT DATE = 10/14/2013

STATE OF ILLINOIS
 DEPARTMENT OF TRANSPORTATION

LUCAS ROAD & COLLEGE ENTRANCE #3 CROSS SECTIONS
 FINAL STAGE
 SCALE: 1" = 10'
 SHEET NO. 423 OF 431 SHEETS STA. 8+00.00 TO STA. 12+00.00

F.A.P. SECTION 21R-3
 COUNTY MCHENRY
 CONTRACT NO. 431