


ORIGINAL SURVEY	SURVEYED	BY	DATE
NOTE BOOK	PLOTTED		
	TEMPLATE		
	AREAS		
	CHECKED		

FINAL SURVEY	SURVEYED	BY	DATE
NOTE BOOK	PLOTTED		
	TEMPLATE		
	AREAS		
	CHECKED		

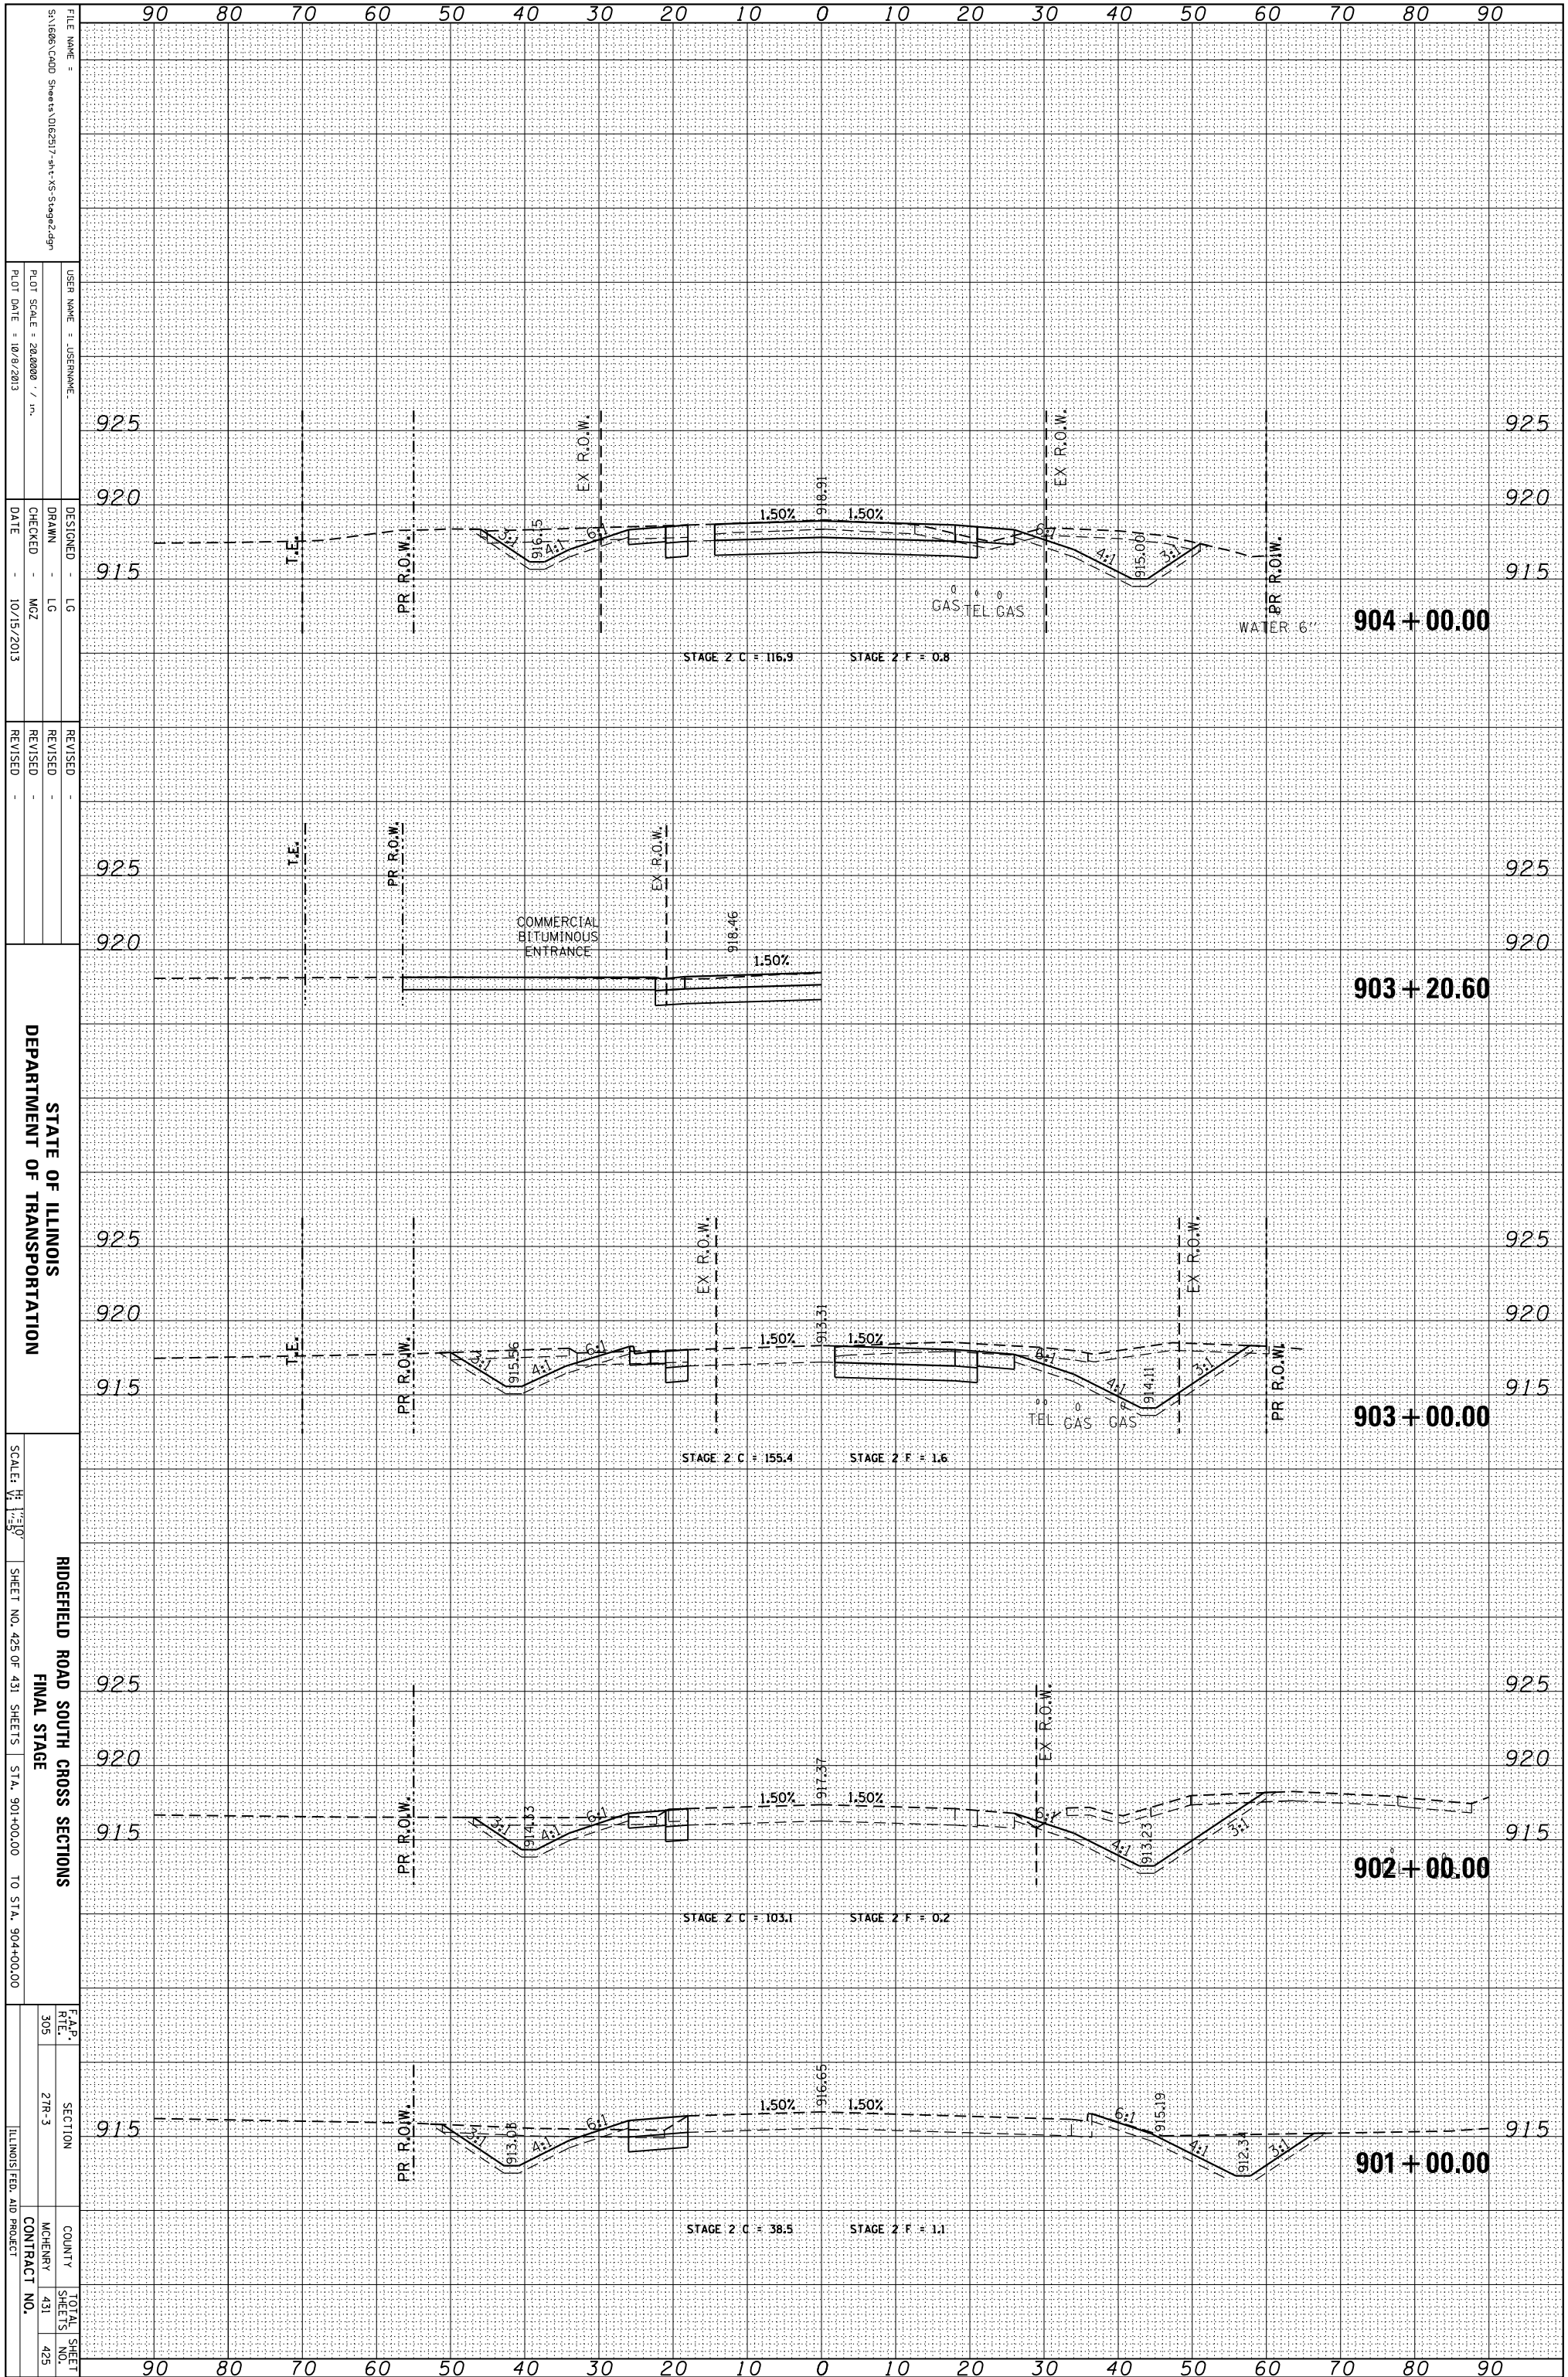

STATE OF ILLINOIS
DEPARTMENT OF TRANSPORTATION

RIDGEFIELD ROAD SOUTH CROSS SECTIONS
FINAL STAGE
SHEET NO. 425 OF 431 SHEETS STA. 901+00.00 TO STA. 904+00.00

F.A.P. R.T.E.	SECTION	COUNTY	TOTAL SHEET NO.
305	2TR-3	MCHEMERY	431
		CONTRACT NO.	425
		ILLINOIS FED. AID PROJECT	

FILE NAME =	USER NAME =	DESIGNED =	REVISION
S:\1606\CADD Sheets\0162517-1st-1S-Stage2.dgn	JOSERNAME	LG	-
		DRAWN =	REVISION
		LG	-
		CHECKED =	REVISION
		MZ	-
		DATE =	REVISION
		10/15/2013	-

PLT SCALE =	28.0000 / in.
PLT DATE =	10/9/2013