


ORIGINAL SURVEY	SURVEYED	BY	DATE
NOTE BOOK	PLOTTED		
	TEMPLATE		
	AREAS		
	AREAS CHECKED		

FINAL SURVEY	SURVEYED	BY	DATE
NOTE BOOK	PLOTTED		
	TEMPLATE		
	AREAS		
	AREAS CHECKED		

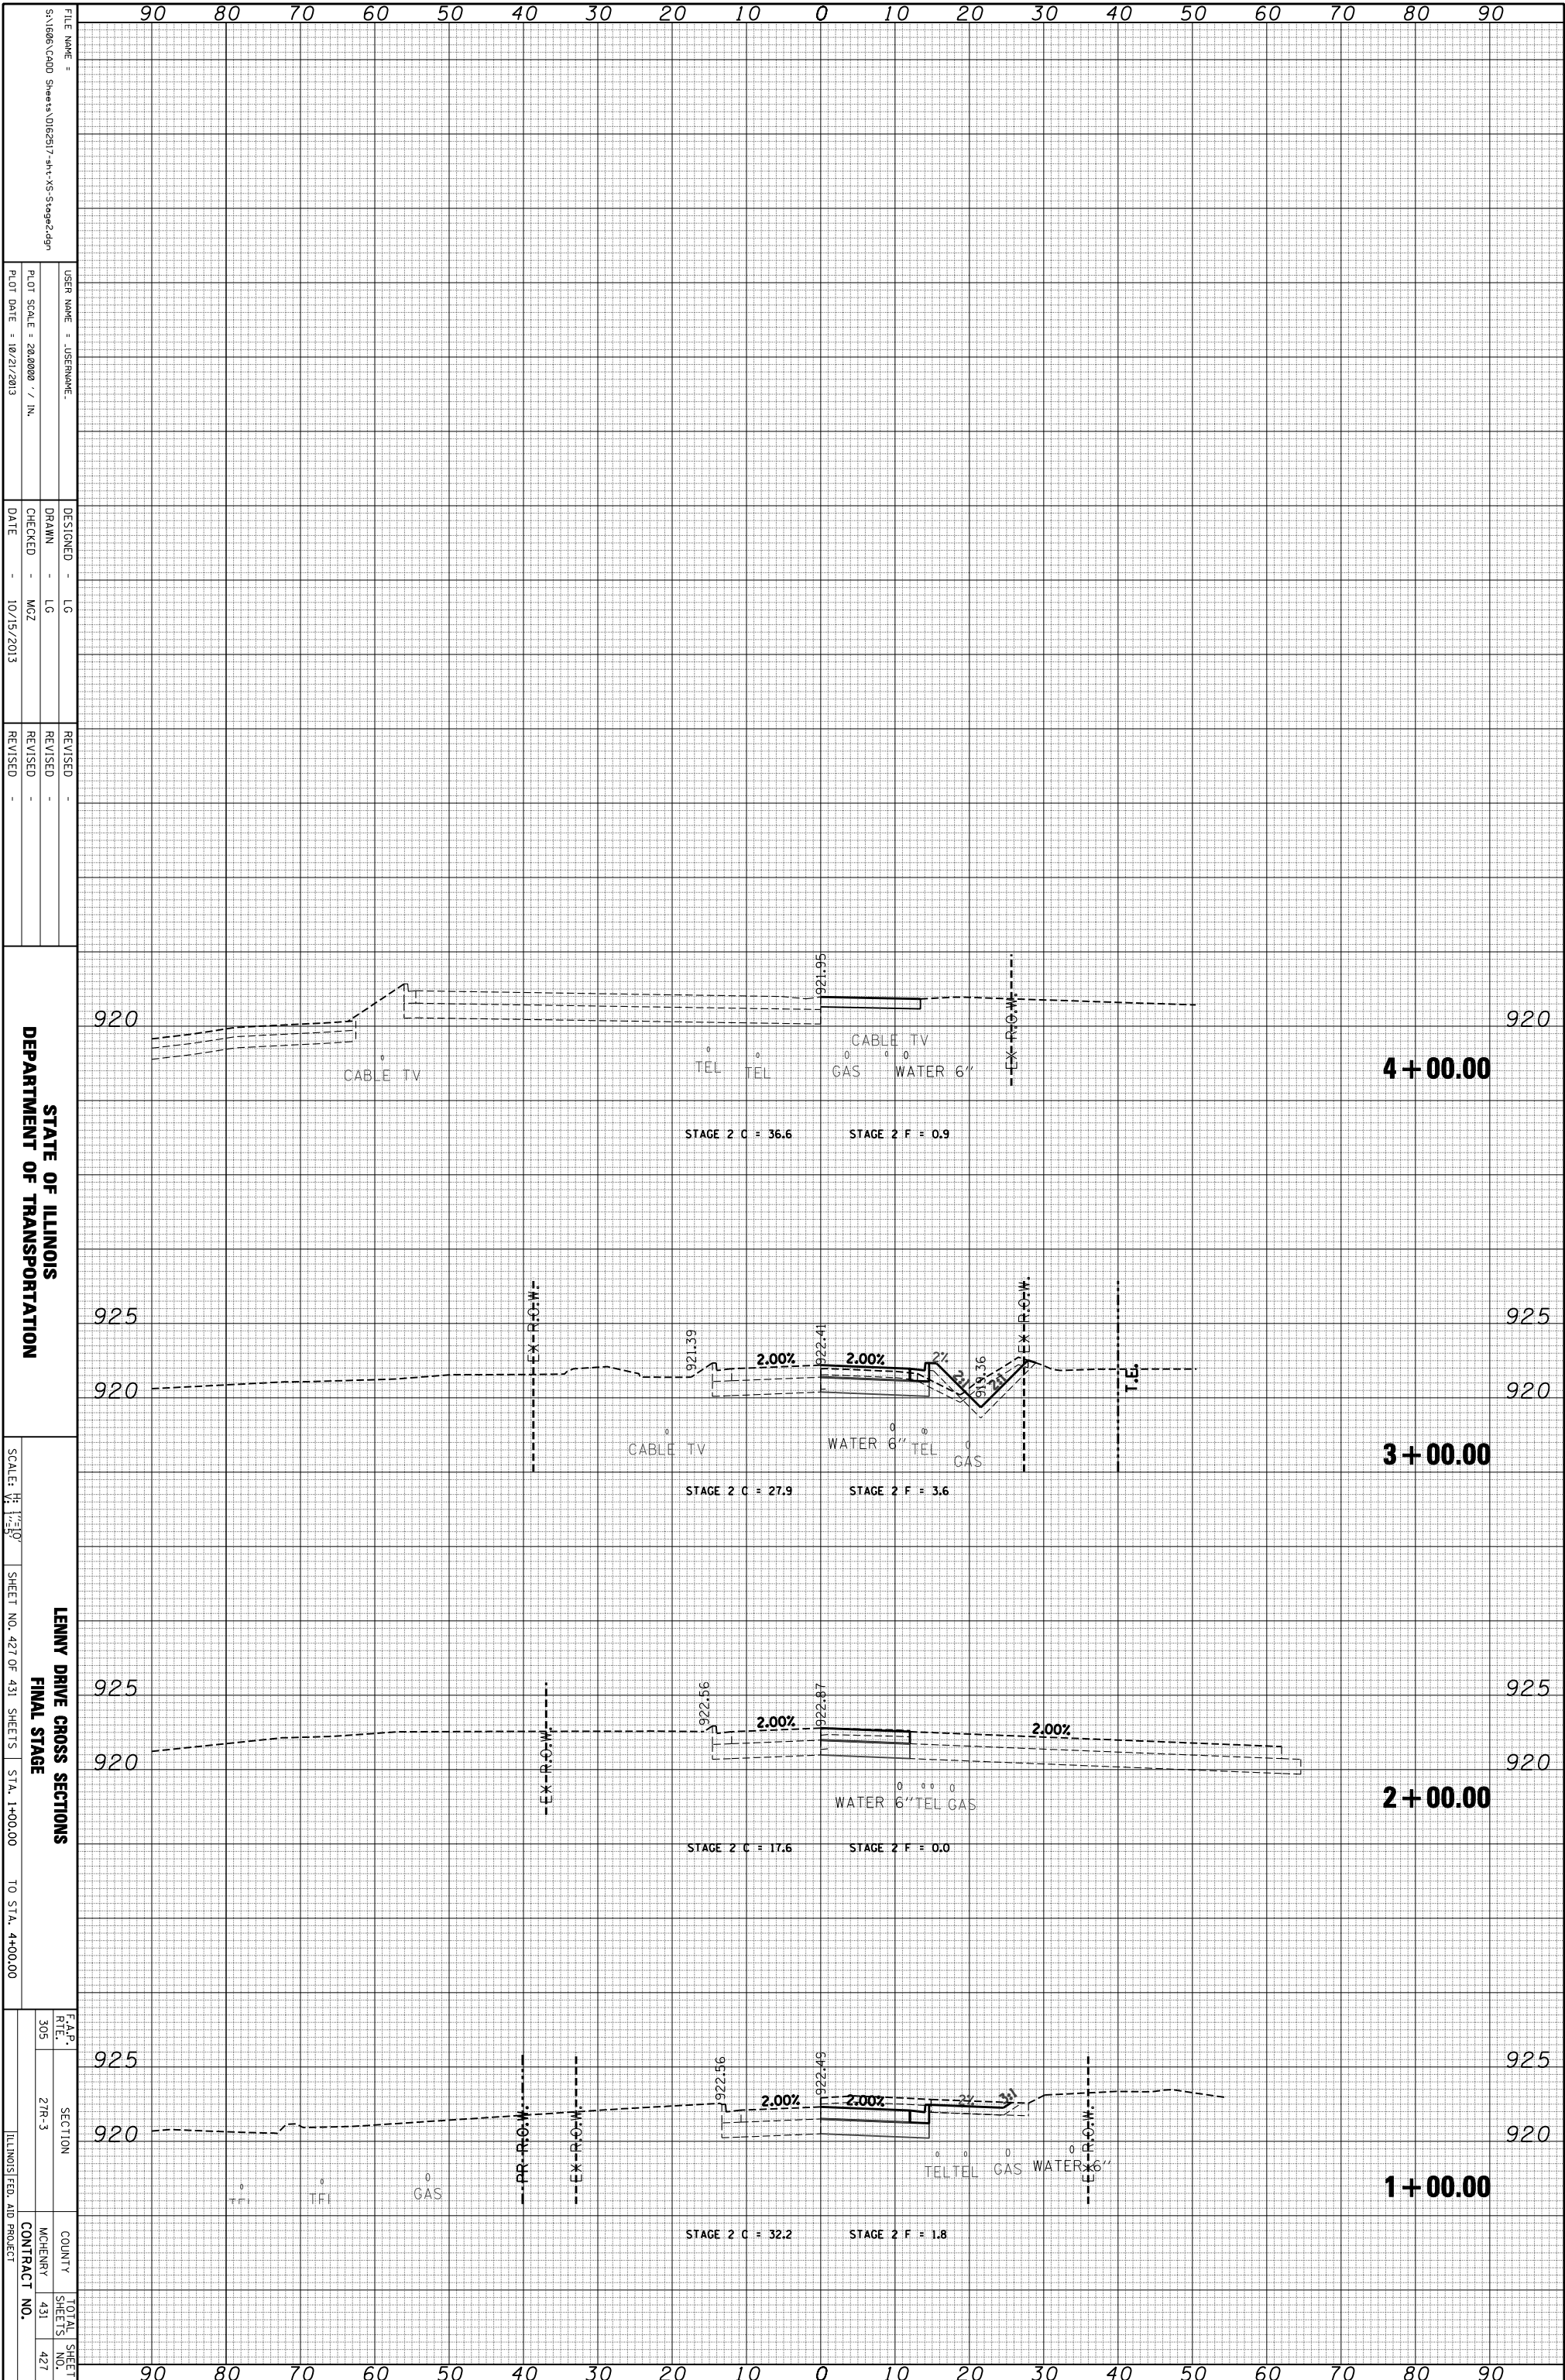

STATE OF ILLINOIS
DEPARTMENT OF TRANSPORTATION

LENNY DRIVE CROSS SECTIONS
FINAL STAGE
SHEET NO. 427 OF 431 SHEETS
SCALE: 1" = 10'
TO STA. 4+00.00

F.A.P. R.T.E.	SECTION	COUNTY	TOTAL SHEETS
305	2TR-3	MCHENNY	431
			427
ILLINOIS FED. AID PROJECT			CONTRACT NO.