


ORIGINAL SURVEY	SURVEYED	BY	DATE
NOTE BOOK	PLOTTED		
	TEMPLATE		
	AREAS		
	CHECKED		

FINAL SURVEY	SURVEYED	BY	DATE
NOTE BOOK	PLOTTED		
	TEMPLATE		
	AREAS		
	CHECKED		

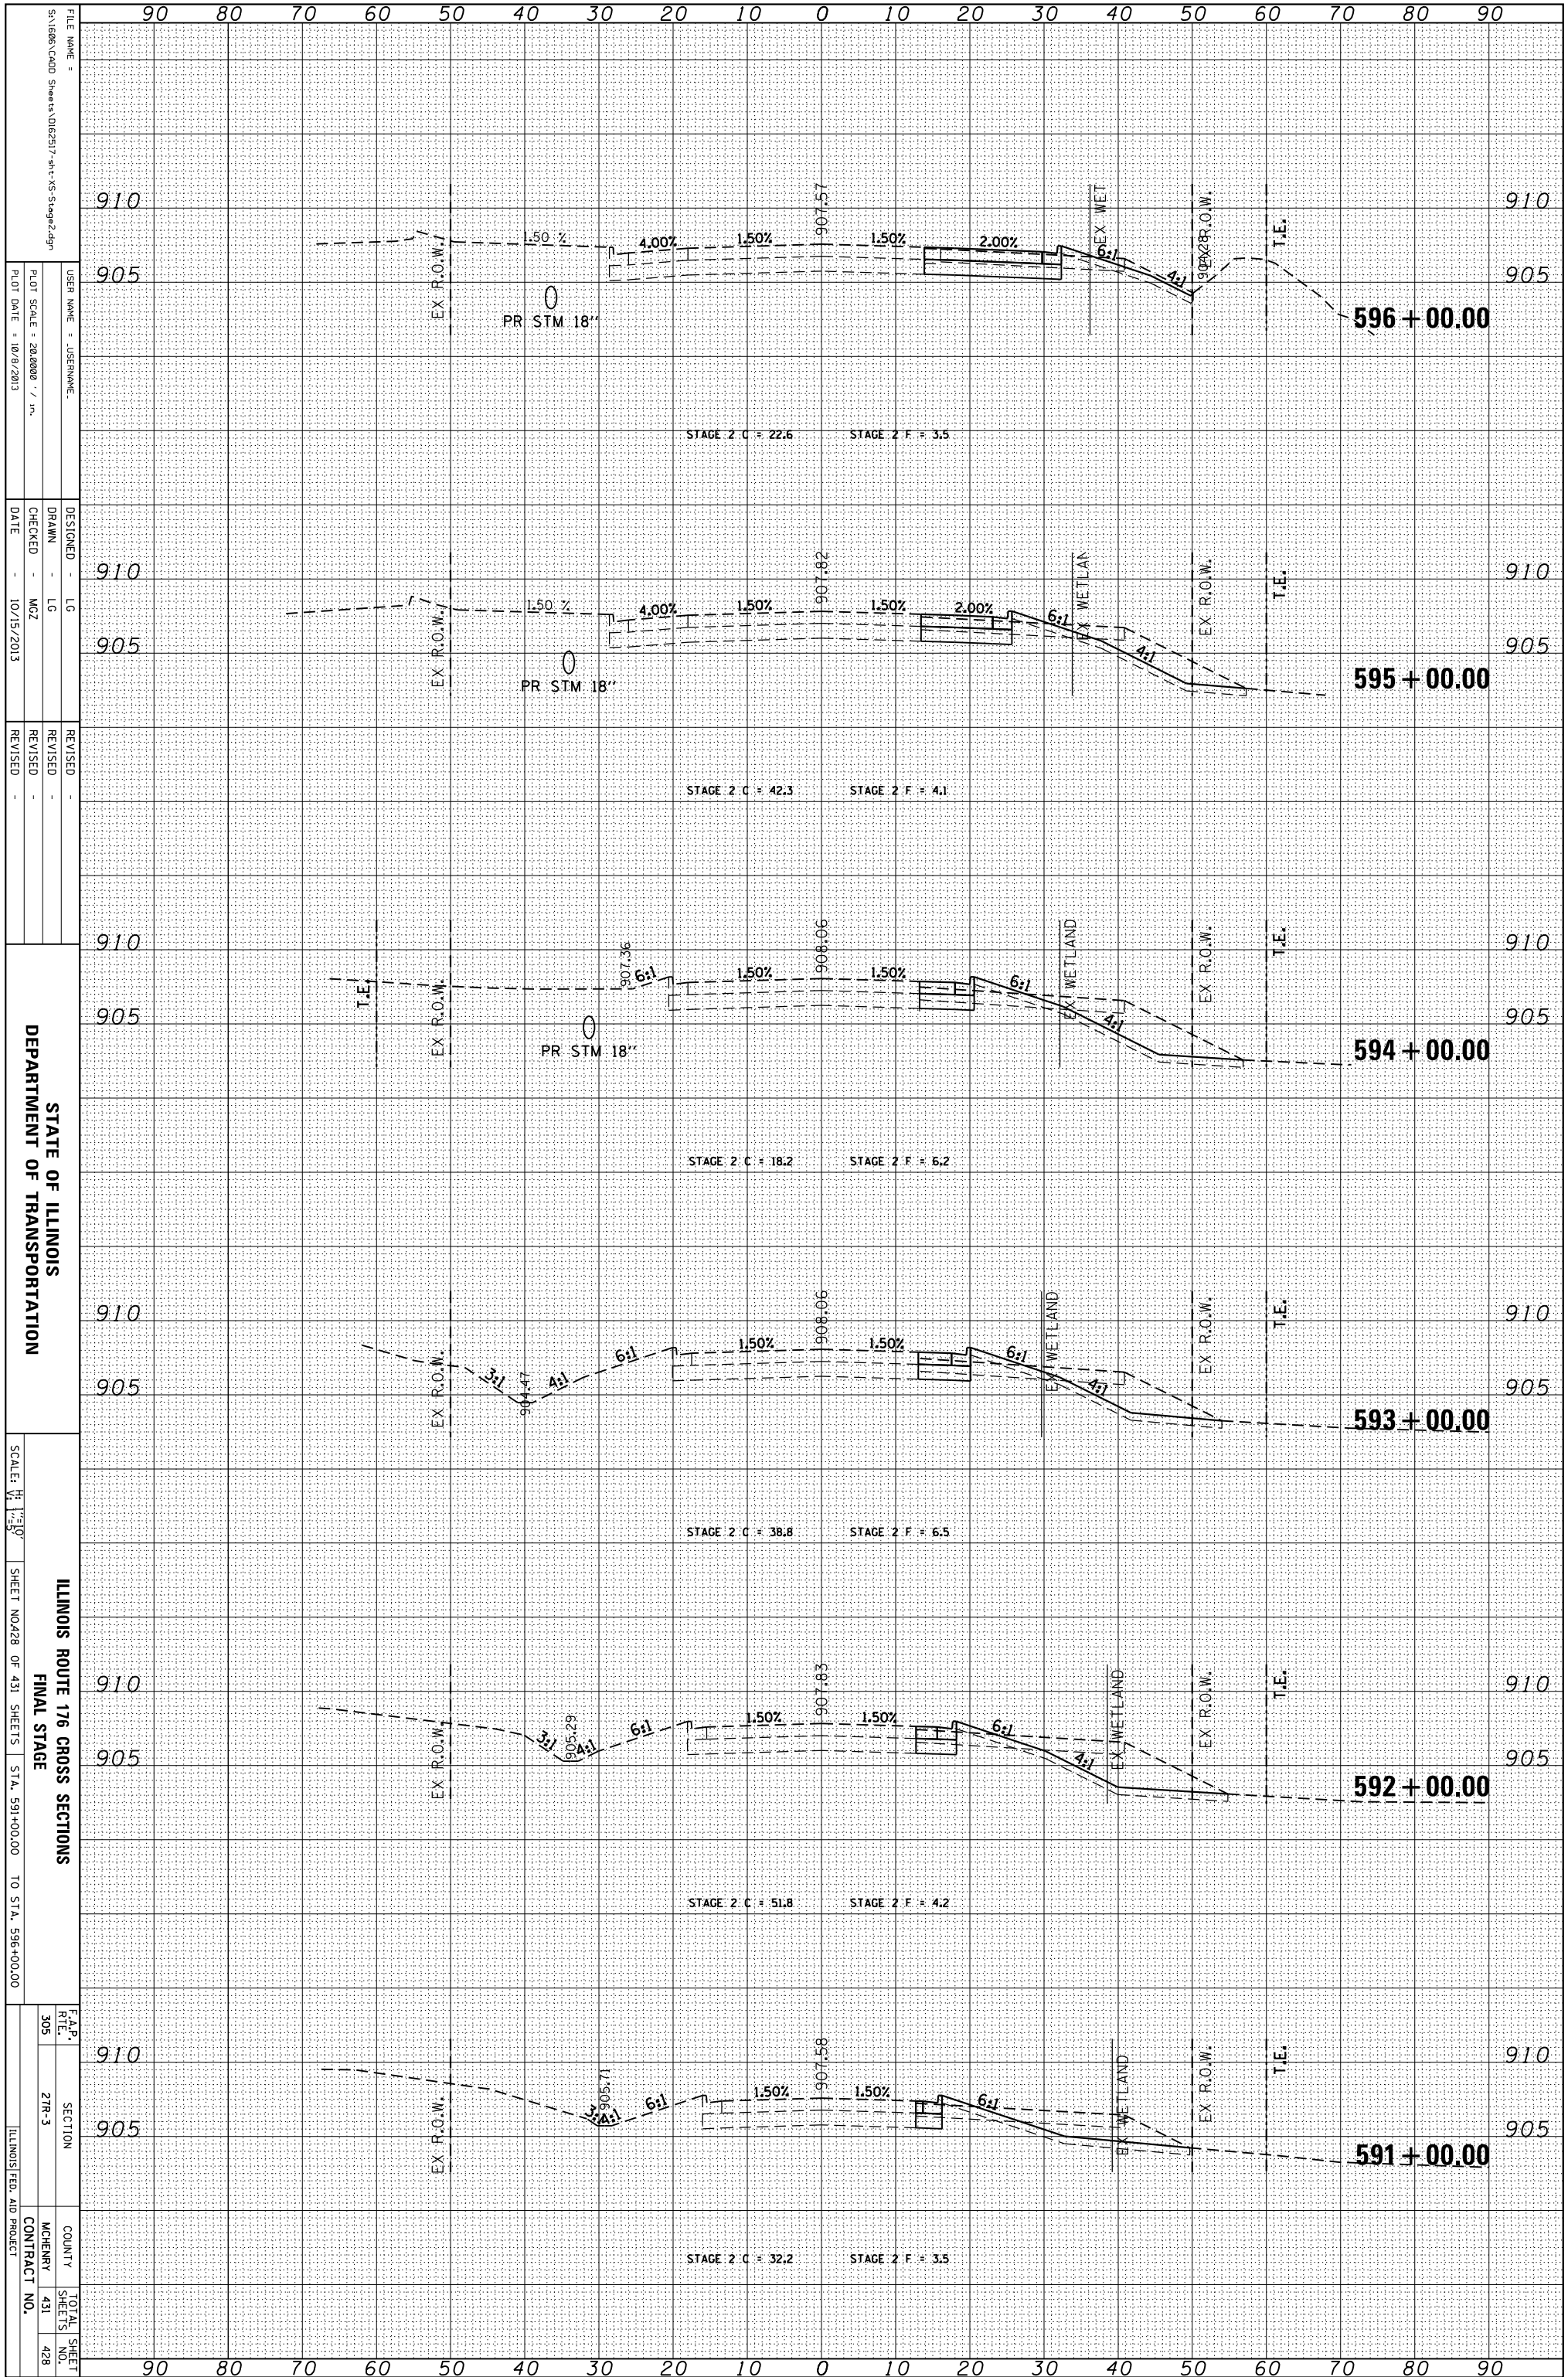

STATE OF ILLINOIS
DEPARTMENT OF TRANSPORTATION

ILLINOIS ROUTE 176 CROSS SECTIONS
FINAL STAGE
SHEET NO. 428 OF 431 SHEETS STA. 591+00.00 TO STA. 596+00.00

F.A.P. R.T.E.	SECTION	COUNTY	TOTAL SHEET NO.
305	27R-3	MCHEMERY	431
			428
CONTRACT NO.			ILLINOIS FED. AID PROJECT

FILE NAME = S:\1606\CADD Sheets\0162517-rt-176-Stage2.dgn
USER NAME = JUSEPHNAME
PLOT SCALE = 28.0000 / in.
PLOT DATE = 10/9/2013

DESIGNED - LG
DRAWN - LG
CHECKED - MZ
DATE - 10/15/2013

REVISED -
REVISED -
REVISED -

SCALE: H: 1"=50'