


ORIGINAL SURVEY	SURVEYED	BY	DATE
NOTE BOOK	PLOTTED		
	TEMPLATE		
	AREAS		
	AREAS CHECKED		

FINAL SURVEY	SURVEYED	BY	DATE
NOTE BOOK	PLOTTED		
	TEMPLATE		
	AREAS		
	AREAS CHECKED		

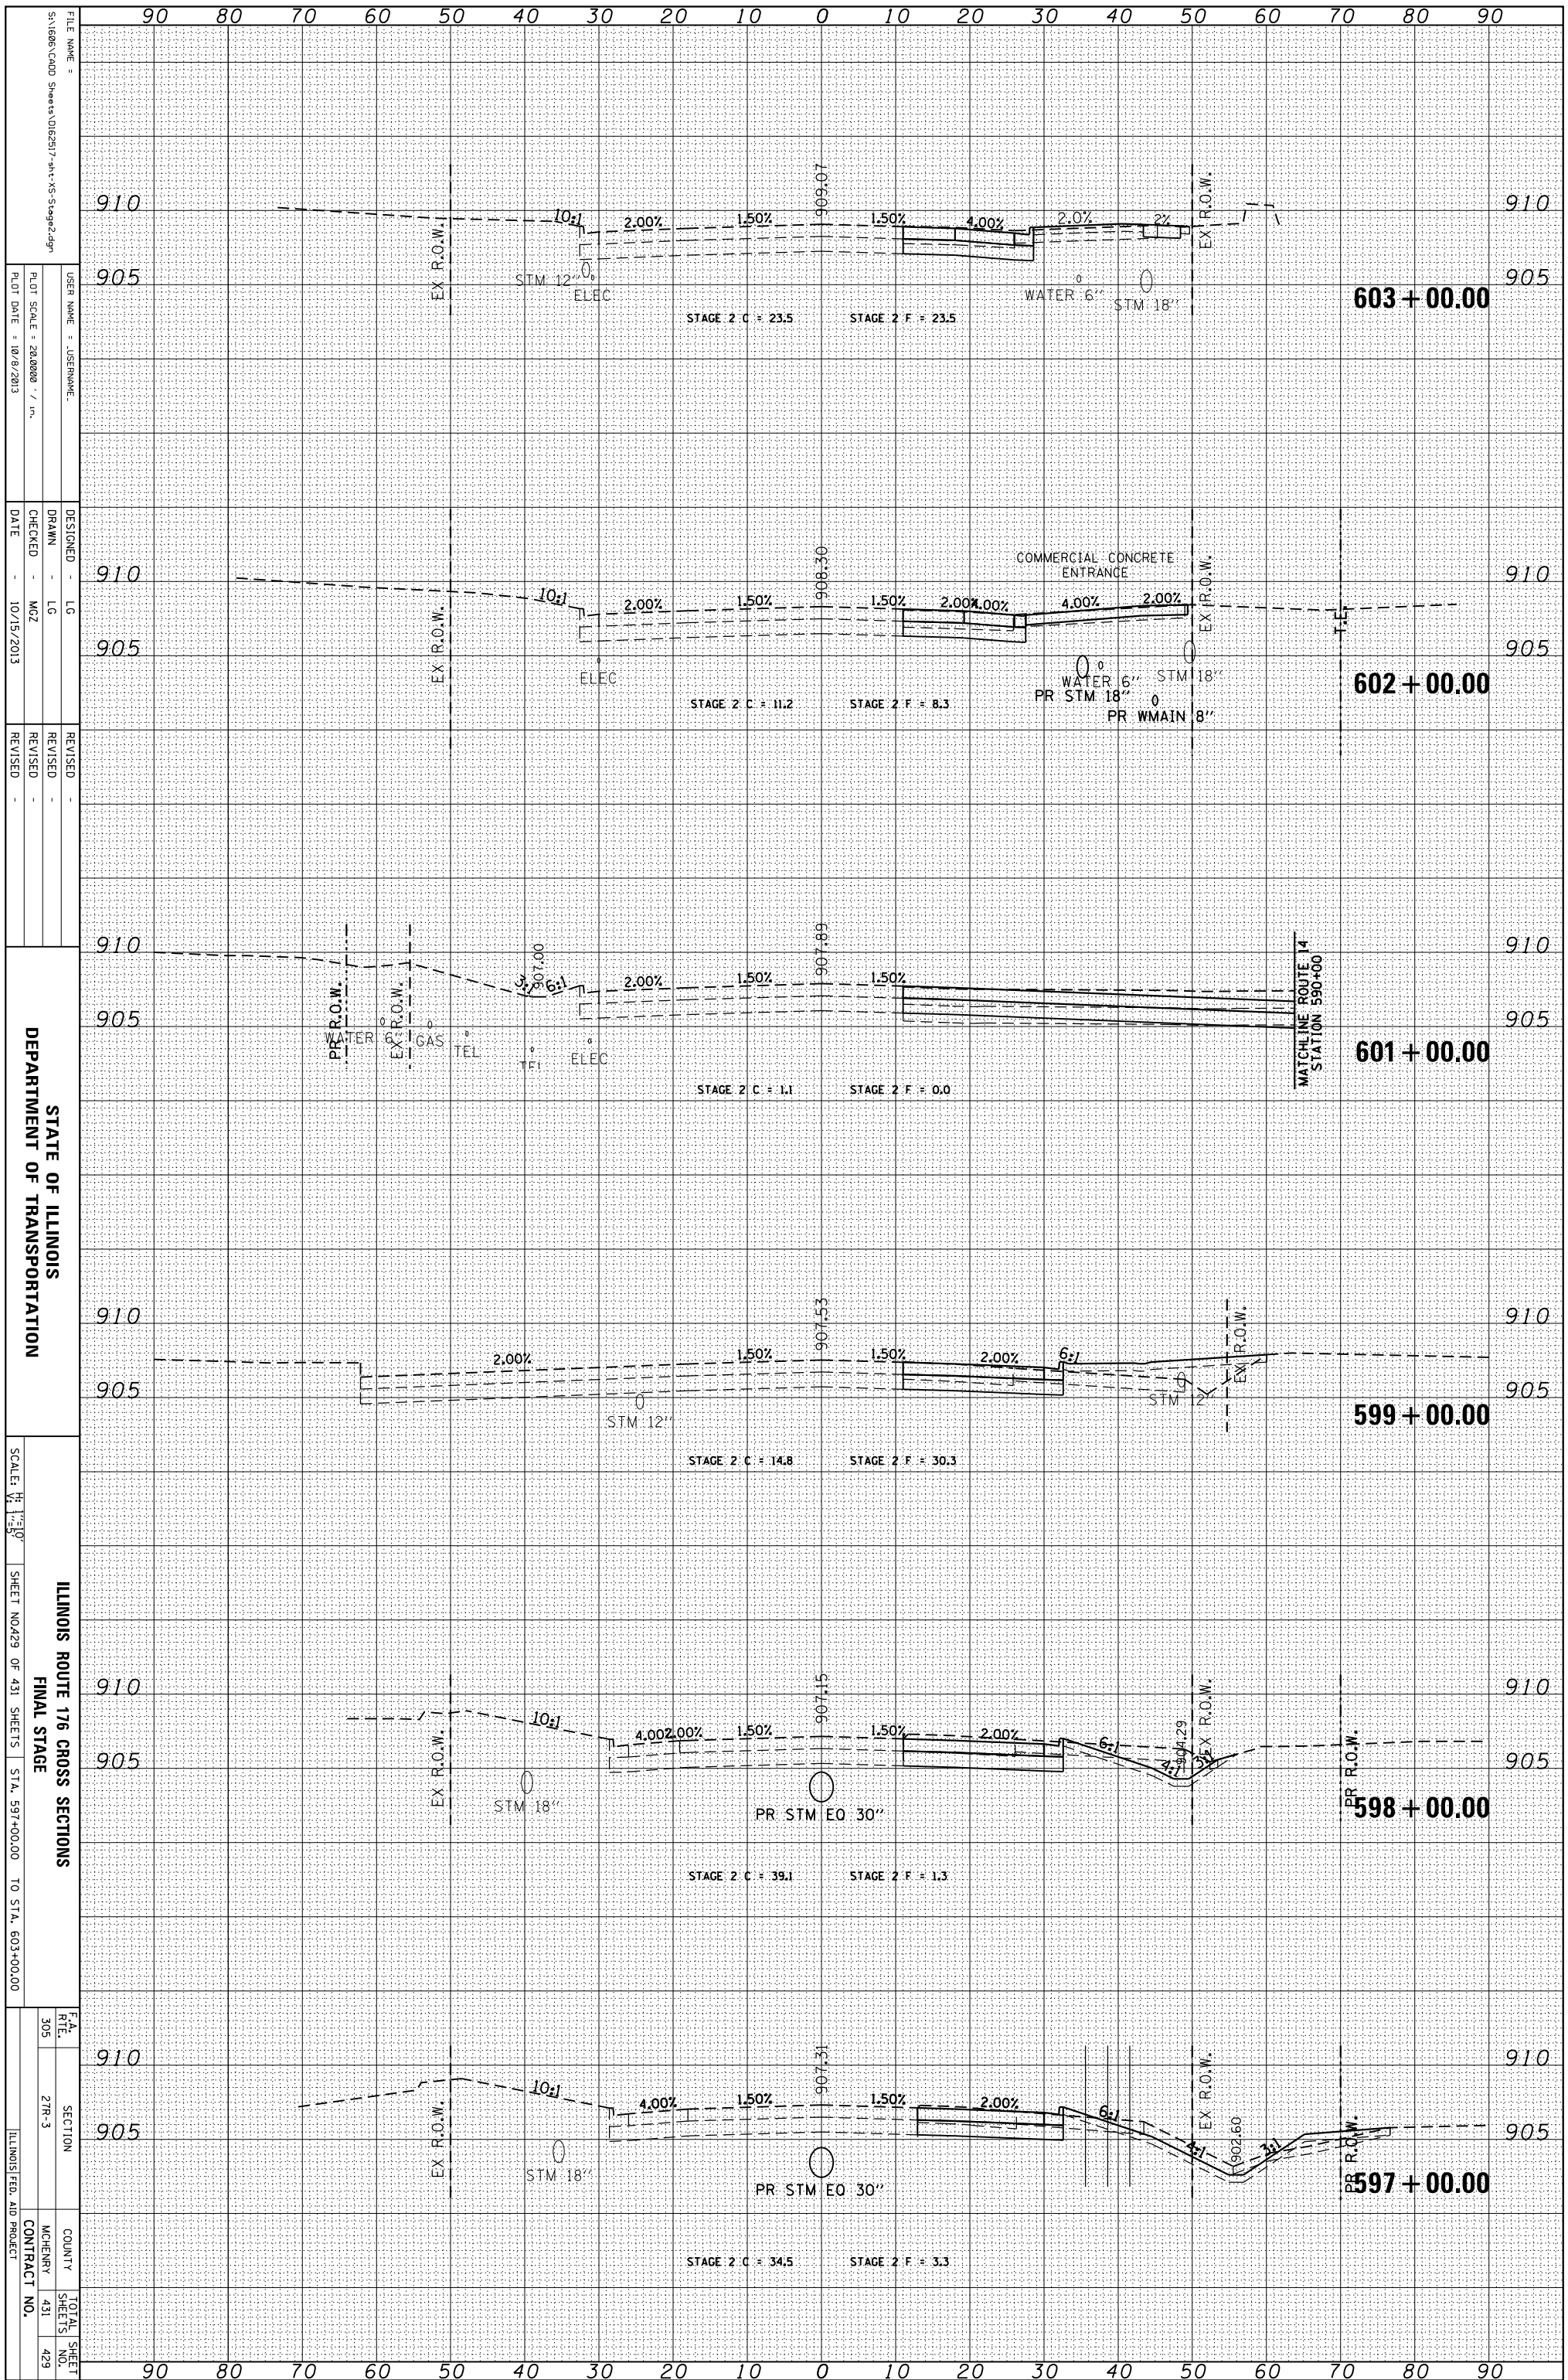

FILE NAME = S:\1606\CADD Sheets\0162517-rt-VS-Stage2.dgn  
 USER NAME = JUSEPHNAME  
 PLOT SCALE = 28.0000 / in.  
 PLOT DATE = 10/9/2013

DESIGNED - LG  
 DRAWN - LG  
 CHECKED - MZ  
 DATE - 10/15/2013

REVISIONS  
 REVISION -  
 REVISION -  
 REVISION -

STATE OF ILLINOIS  
 DEPARTMENT OF TRANSPORTATION

ILLINOIS ROUTE 176 CROSS SECTIONS  
 FINAL STAGE  
 SCALE: 1" = 5'-0"  
 SHEET NO. 429 OF 431 SHEETS STA. 597+00.00 TO STA. 603+00.00

FA. RTE.	SECTION	COUNTY	TOTAL SHEET NO.
305	27R-3	MCHEMERY	431
			429
		CONTRACT NO.	
		ILLINOIS FED. AID PROJECT	