


ORIGINAL SURVEY	SURVEYED	BY	DATE
NOTE BOOK	PLOTTED		
	TEMPLATE		
	AREAS		
	CHECKED		

FINAL SURVEY	SURVEYED	BY	DATE
NOTE BOOK	PLOTTED		
	TEMPLATE		
	AREAS		
	CHECKED		

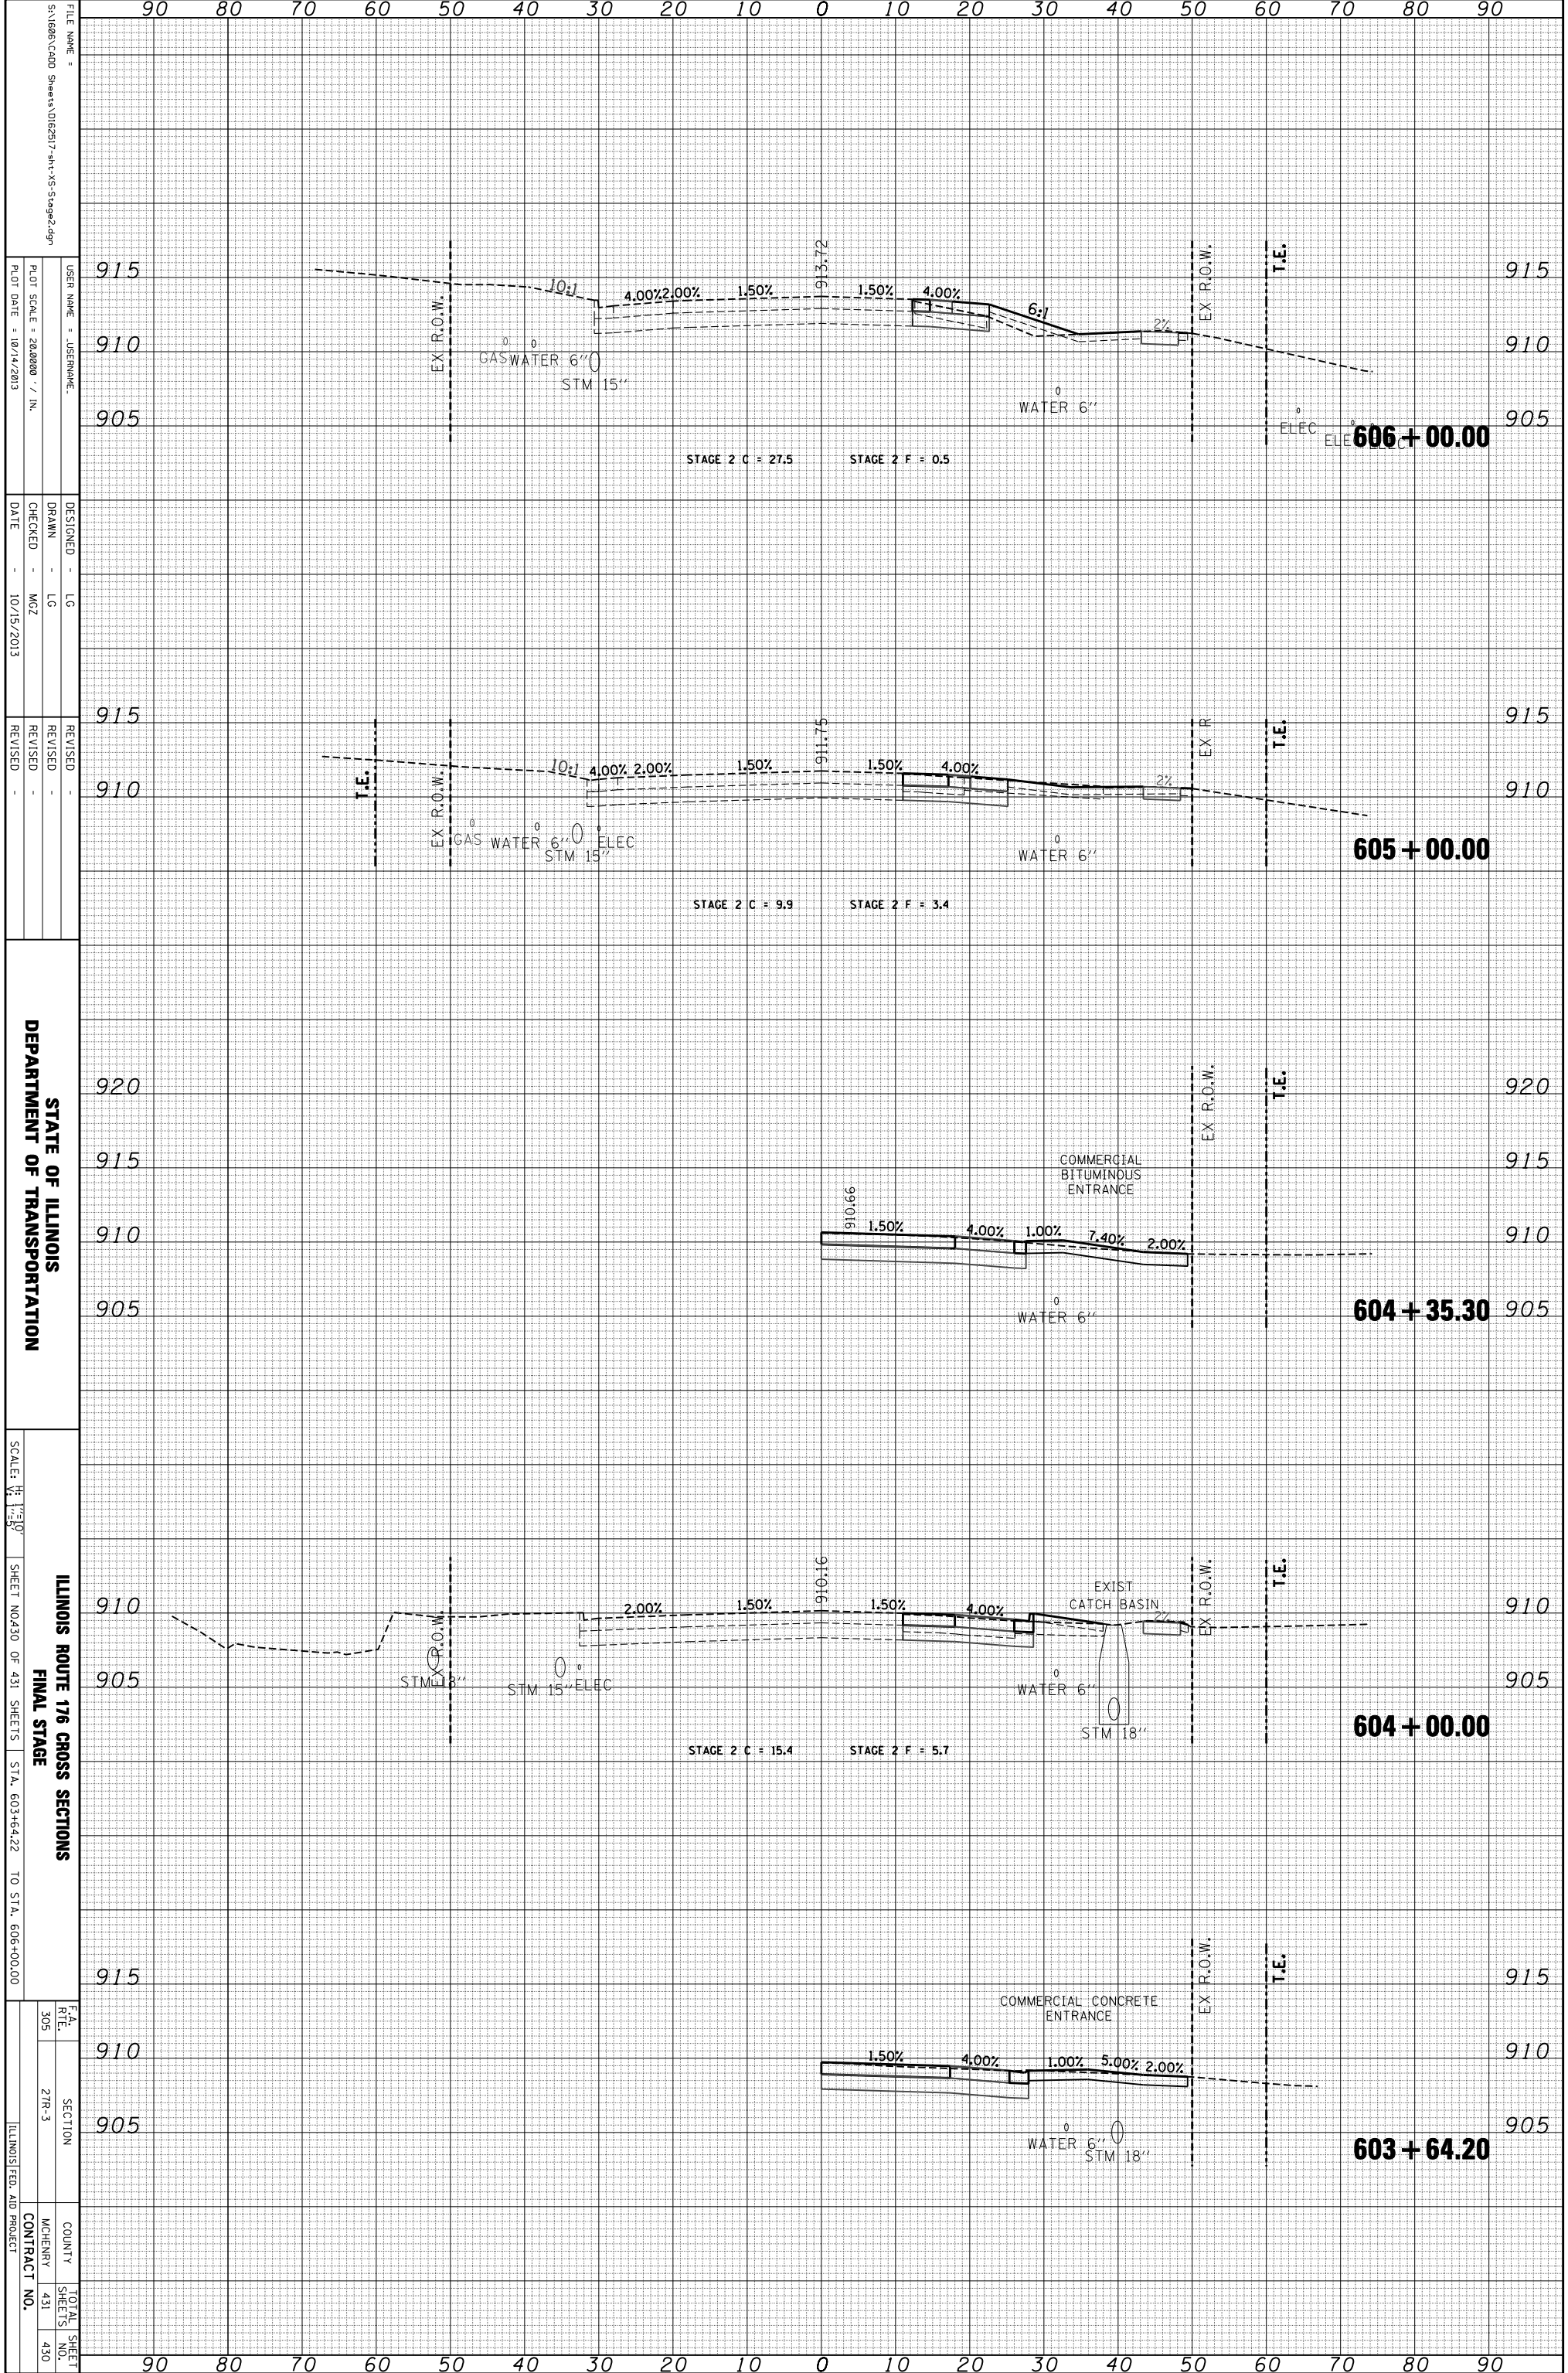

FILE NAME = S:\1606\CADD Sheets\0162517-rt-v3-Stage2.dgn
 USER NAME = JUSERNAME
 PLOT SCALE = 28.0000 / IN.
 PLOT DATE = 10/14/2013

DESIGNED - LG
 DRAWN - LG
 CHECKED - MZ
 DATE - 10/15/2013

REVISIONS
 REVISION -
 REVISION -
 REVISION -

STATE OF ILLINOIS
 DEPARTMENT OF TRANSPORTATION

ILLINOIS ROUTE 176 CROSS SECTIONS
 FINAL STAGE

SCALE: 1" = 10'
 SHEET NO. 430 OF 431 SHEETS STA. 603+64.22 TO STA. 606+00.00

FEA. RTE.	SECTION	COUNTY	TOTAL SHEET NO.
305	21R-3	MCHEMERY	431
			430

CONTRACT NO. ILLINOIS FED. AID PROJECT