

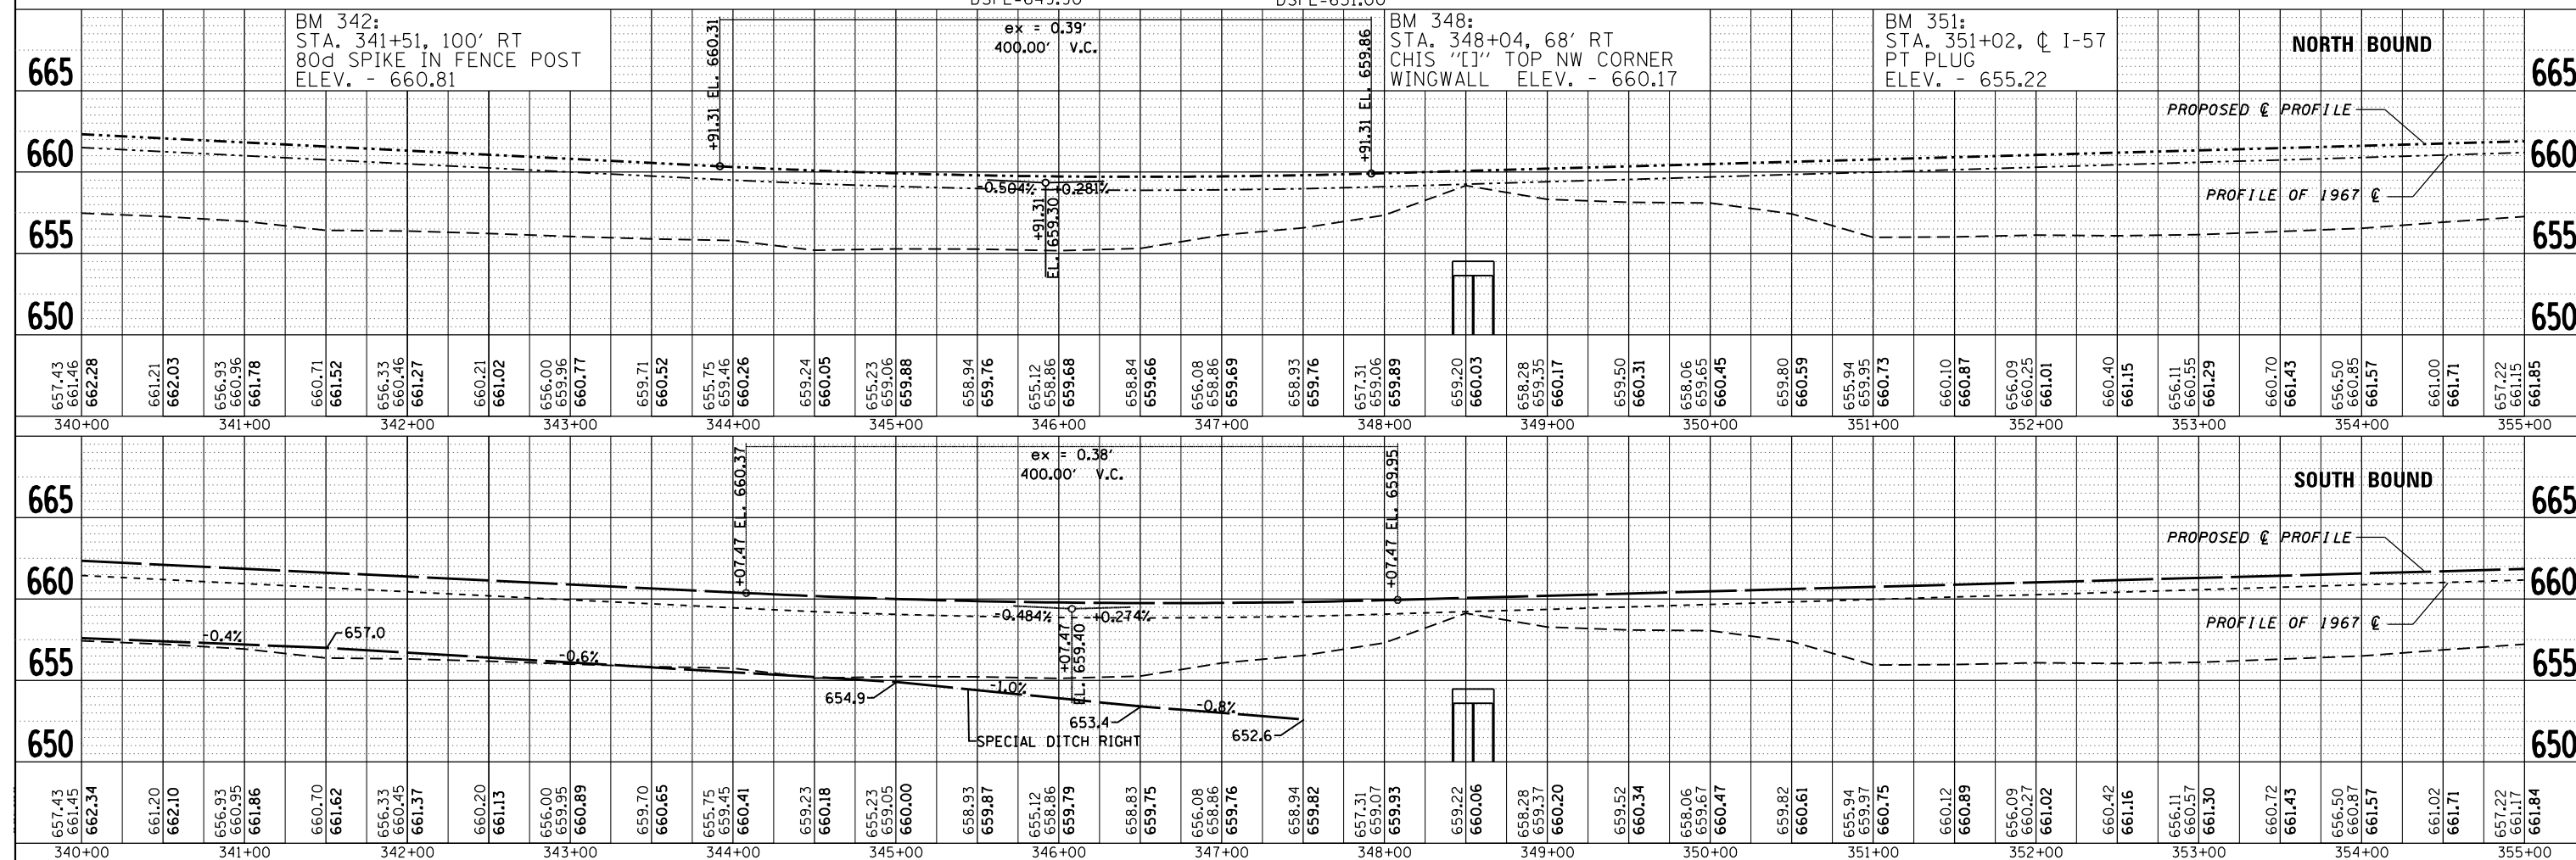


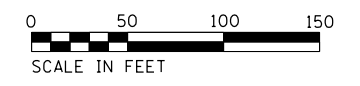

PIPE CULVERT, CL D, 24"X30' STA. 348±87, ±97' LT W/FLAP GATE & END SECTION USFL=651.30 DSFL=650.10

PIPE CULVERT, CL D, 24"X32' STA. 349±37, ±98' LT W/FLAP GATE & END SECTION USFL = 651.90 DSFL = 648.90

SN 038-2021 NB GUARDRAIL REMOVAL-302' SPBGR TY A 6 FT-278.125' TBT TYPE 2-1 EACH TBT TYPE 1 (SPEC)-1 EACH

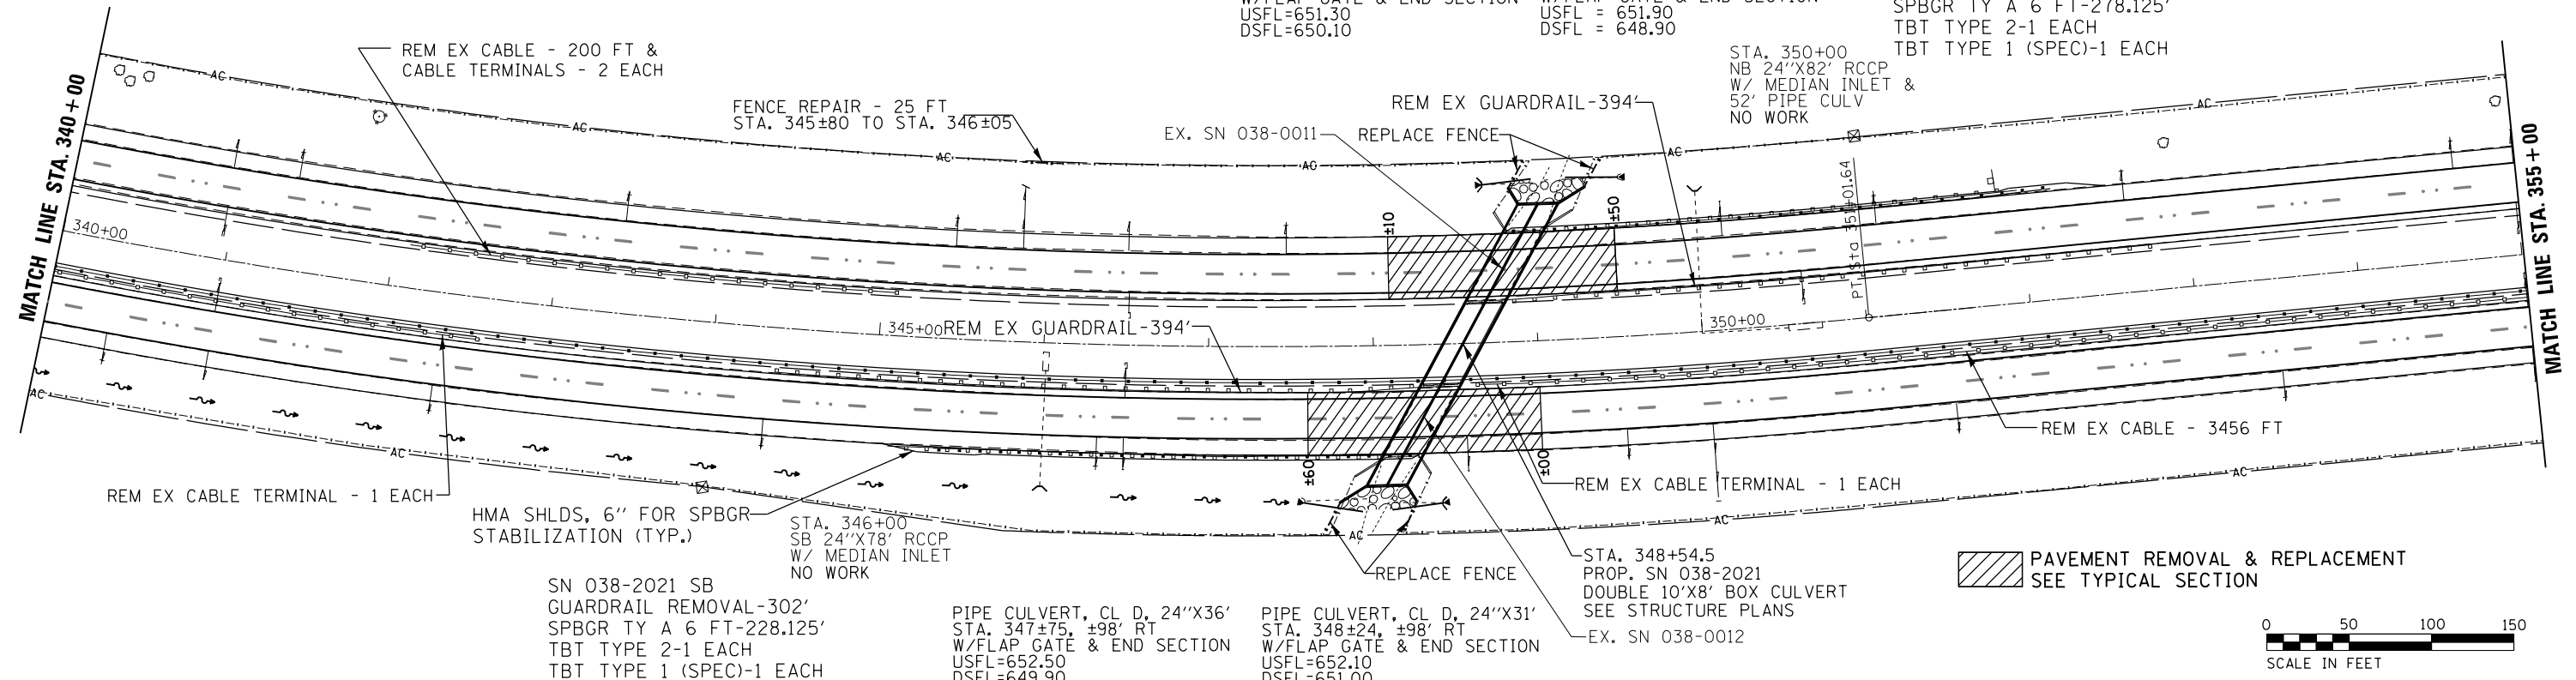

PLAN	SURVEYED	DATE
	PLOTTED	
	ALIGNED	
	CHECKED	
	DESIGNED	
	FILE NAME	
	NO.	

PROFILE	SURVEYED	DATE
	PLOTTED	
	GRADES CHECKED	
	STRUCTURE	
	NOTATIONS	
	CPWD	
	NO.	