


ORIGINAL SURVEY	SURVEYED _____	BY _____	DATE _____
NOTE BOOK	PLOTTED _____		
	TEMPLATE _____		
	AREAS _____		
	AREAS CHECKED _____		

FINAL SURVEY	SURVEYED _____	BY _____	DATE _____
NOTE BOOK	PLOTTED _____		
	TEMPLATE _____		
	AREAS _____		
	AREAS CHECKED _____		

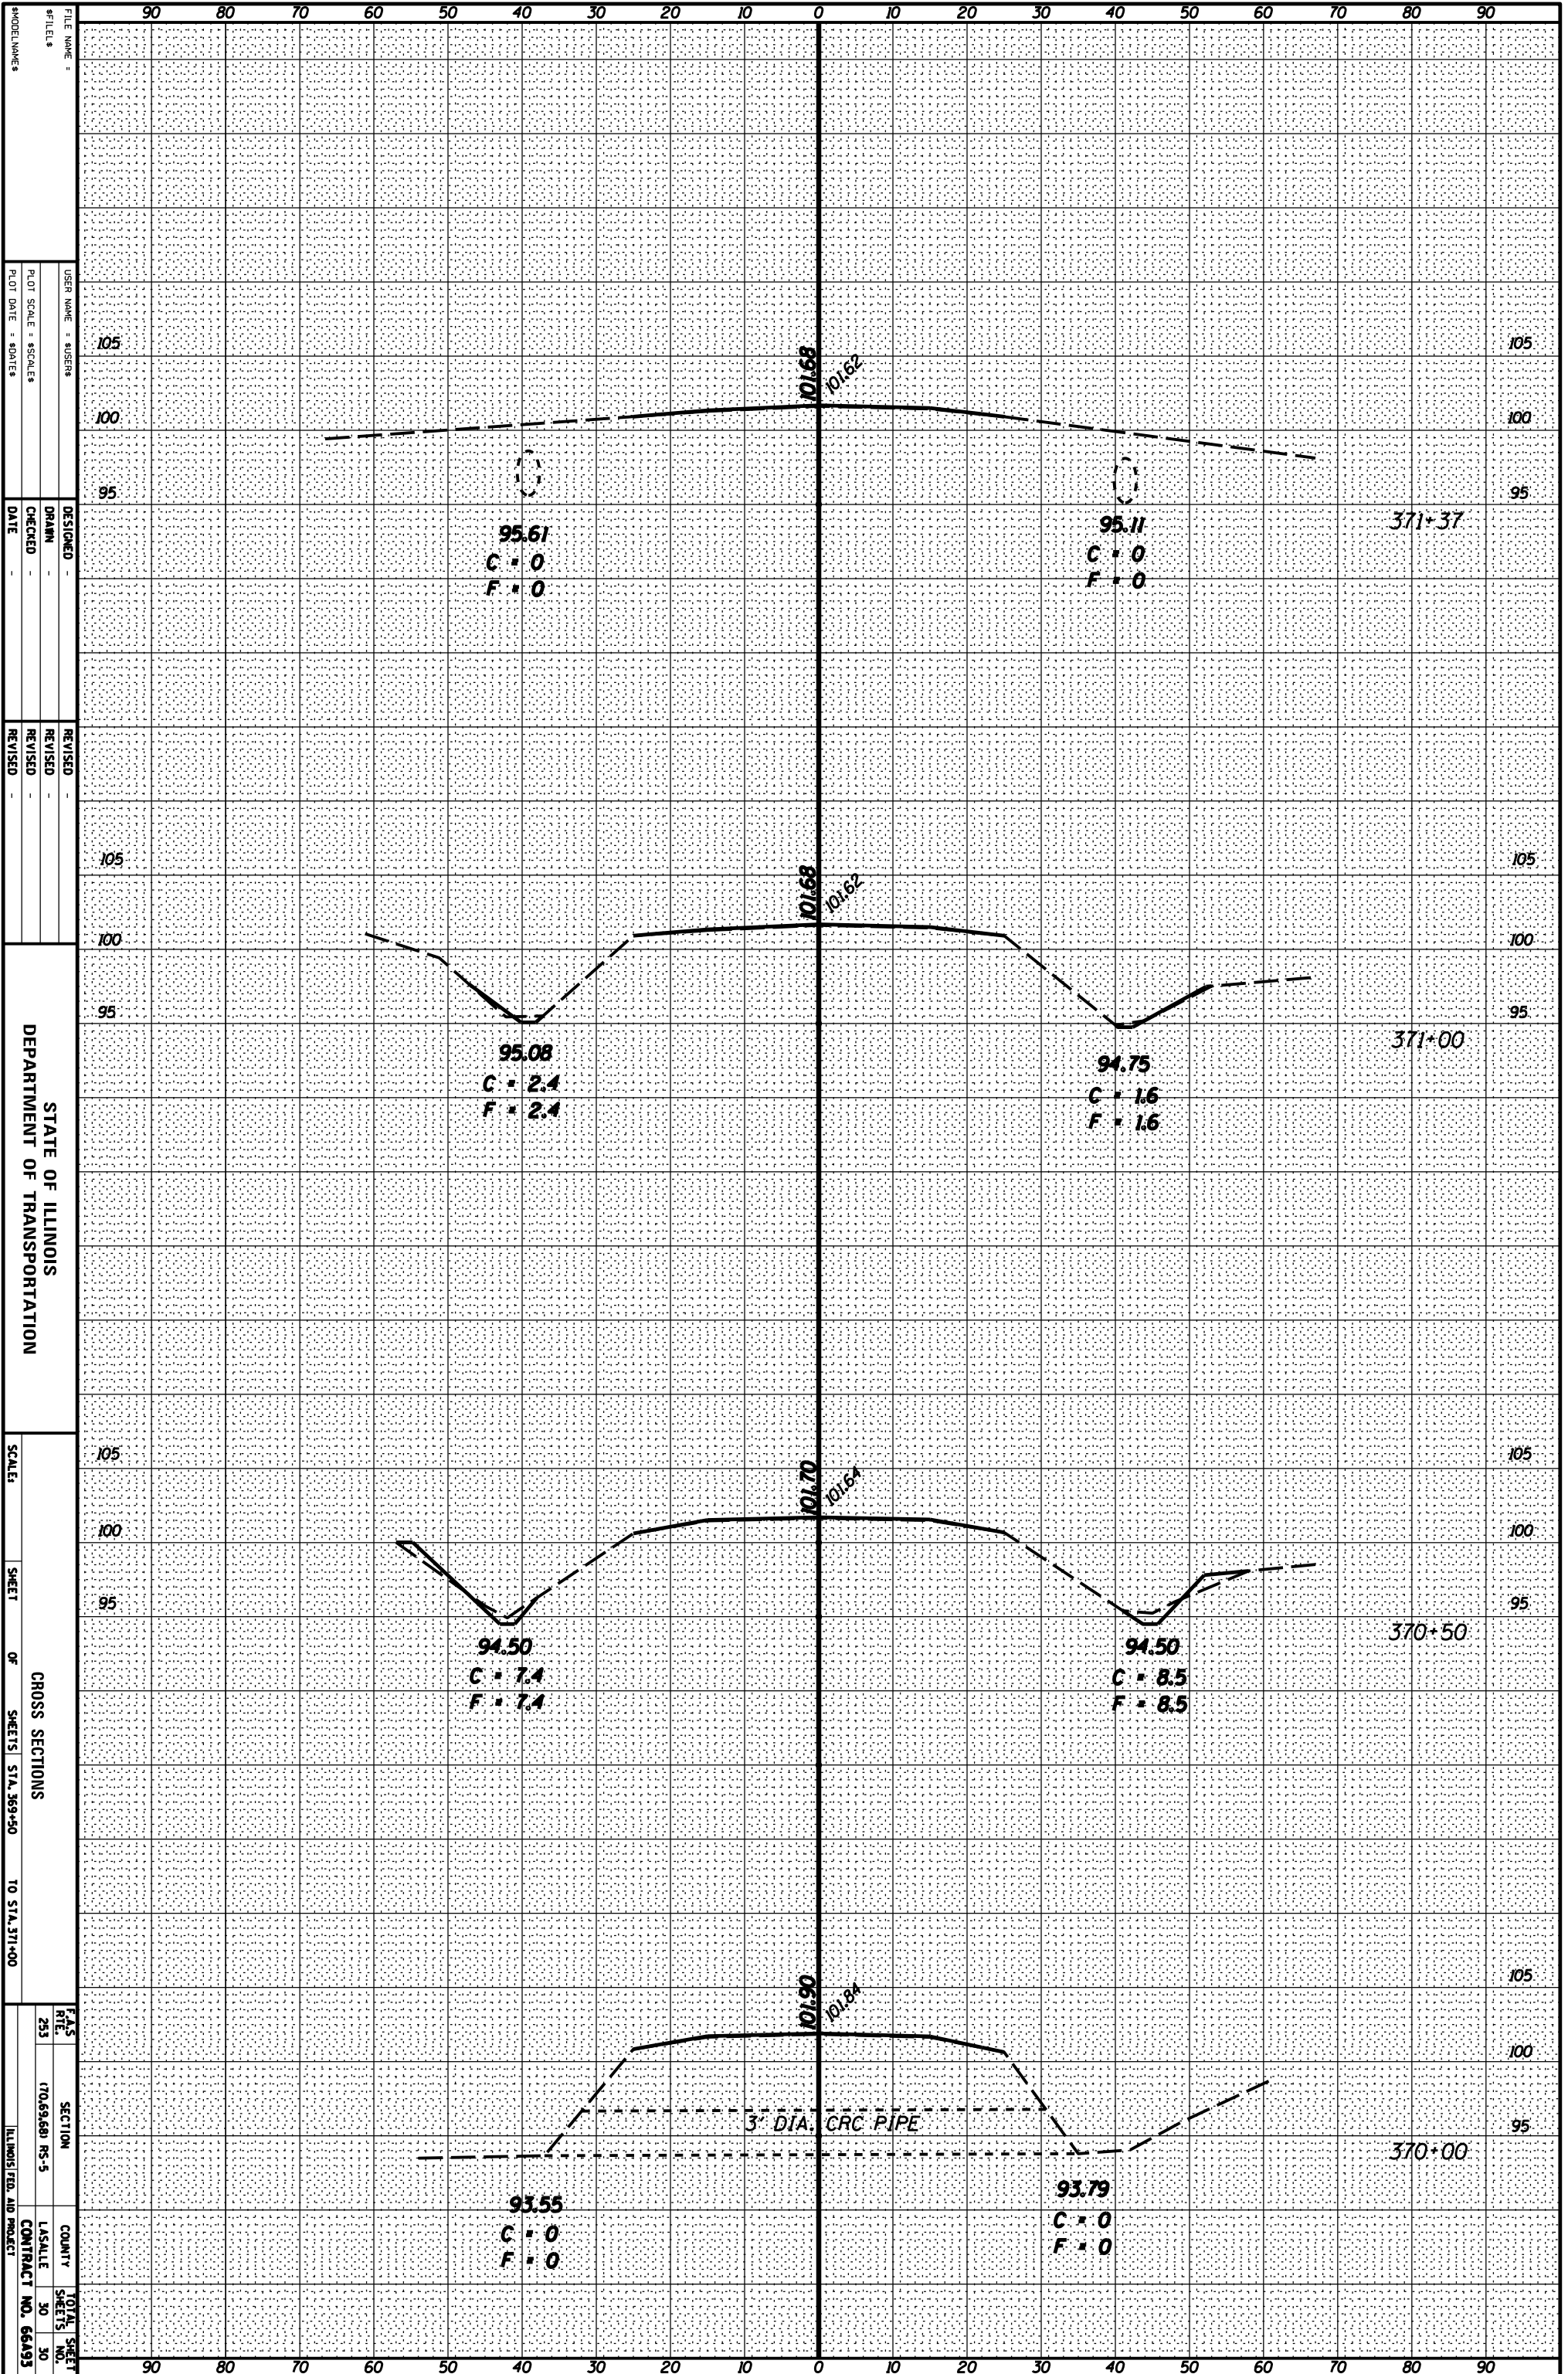

STATE OF ILLINOIS
DEPARTMENT OF TRANSPORTATION

CROSS SECTIONS
SHEET OF SHEETS STA. 369+50 TO STA. 371+00

F&S
RTE. 251
(70,69,68) RS-5
SECTION
COUNTY
LA SALLE
TOTAL SHEET
SHEETS NO. 30
CONTRACT NO. 66A93
ILLINOIS FED. AID PROJECT