



TYPICAL SECTION NO. 1

STA. 112+02 TO STA. 125+50

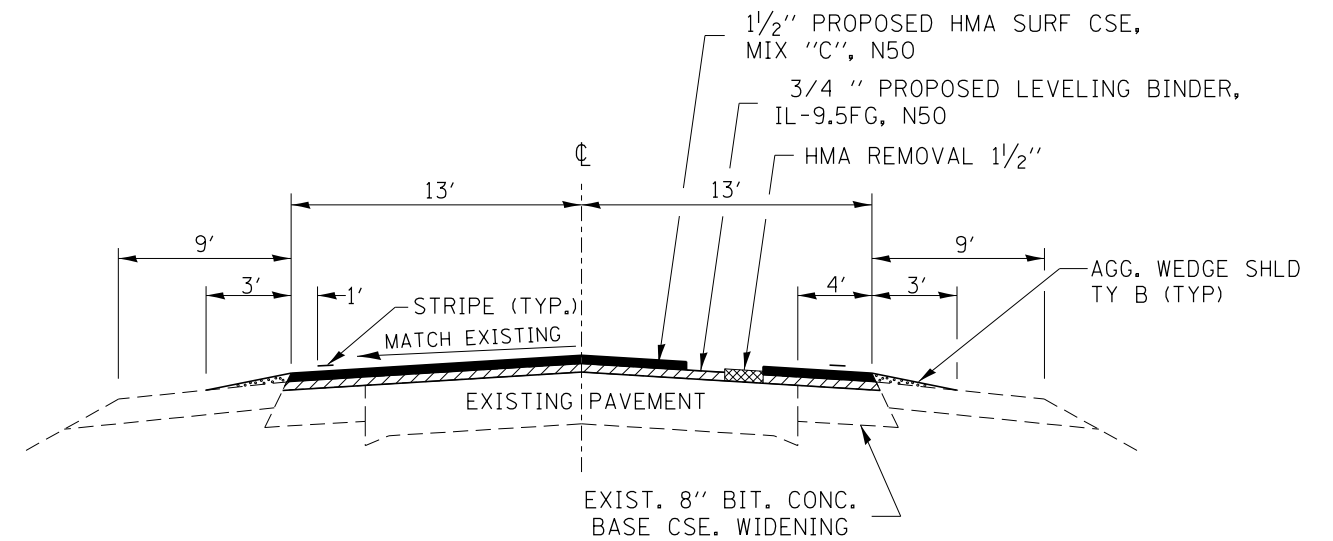

TYPICAL SECTION NO. 2

STA. 125+50 TO STA. 212+20
 STA. 235+25 TO STA. 258+55

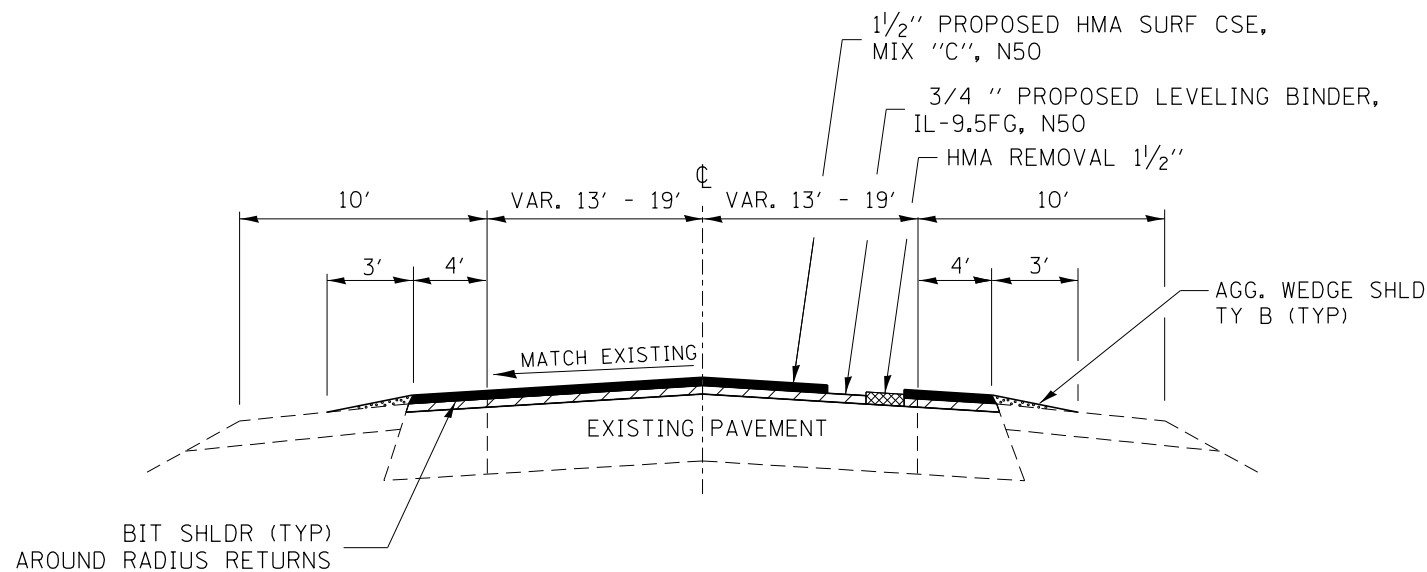

TYPICAL SECTION NO. 3

STA. 212+20 TO STA. 235+25
 (IL 23 & IL 17 INTERSECTION)

MIXTURES TABLE			
	HMA SURFACE CSE.	HMA LEVEL BINDER	HMA SHOULDER
PG GRADE	PG 64-22	PG 64-22	PG 64-22
DESIGN AIR VOIDS	4.0% @ N50	4.0% @ N50	4.0% @ N50
MIXTURE COMPOSITION	IL-9.5	IL-9.5FG	IL-9.5
FRICTION AGGREGATE	MIXTURE C		MIXTURE C
DENSITY TEST METHOD	CORRELATION	CORRELATION	CORRELATION