


ORIGINAL SURVEY	SURVEYED	BY	DATE
NOTE BOOK	PLOTTED		
	TEMPLATE		
	AREAS		
	AREAS CHECKED		

FINAL SURVEY	SURVEYED	BY	DATE
NOTE BOOK	PLOTTED		
	TEMPLATE		
	AREAS		
	AREAS CHECKED		

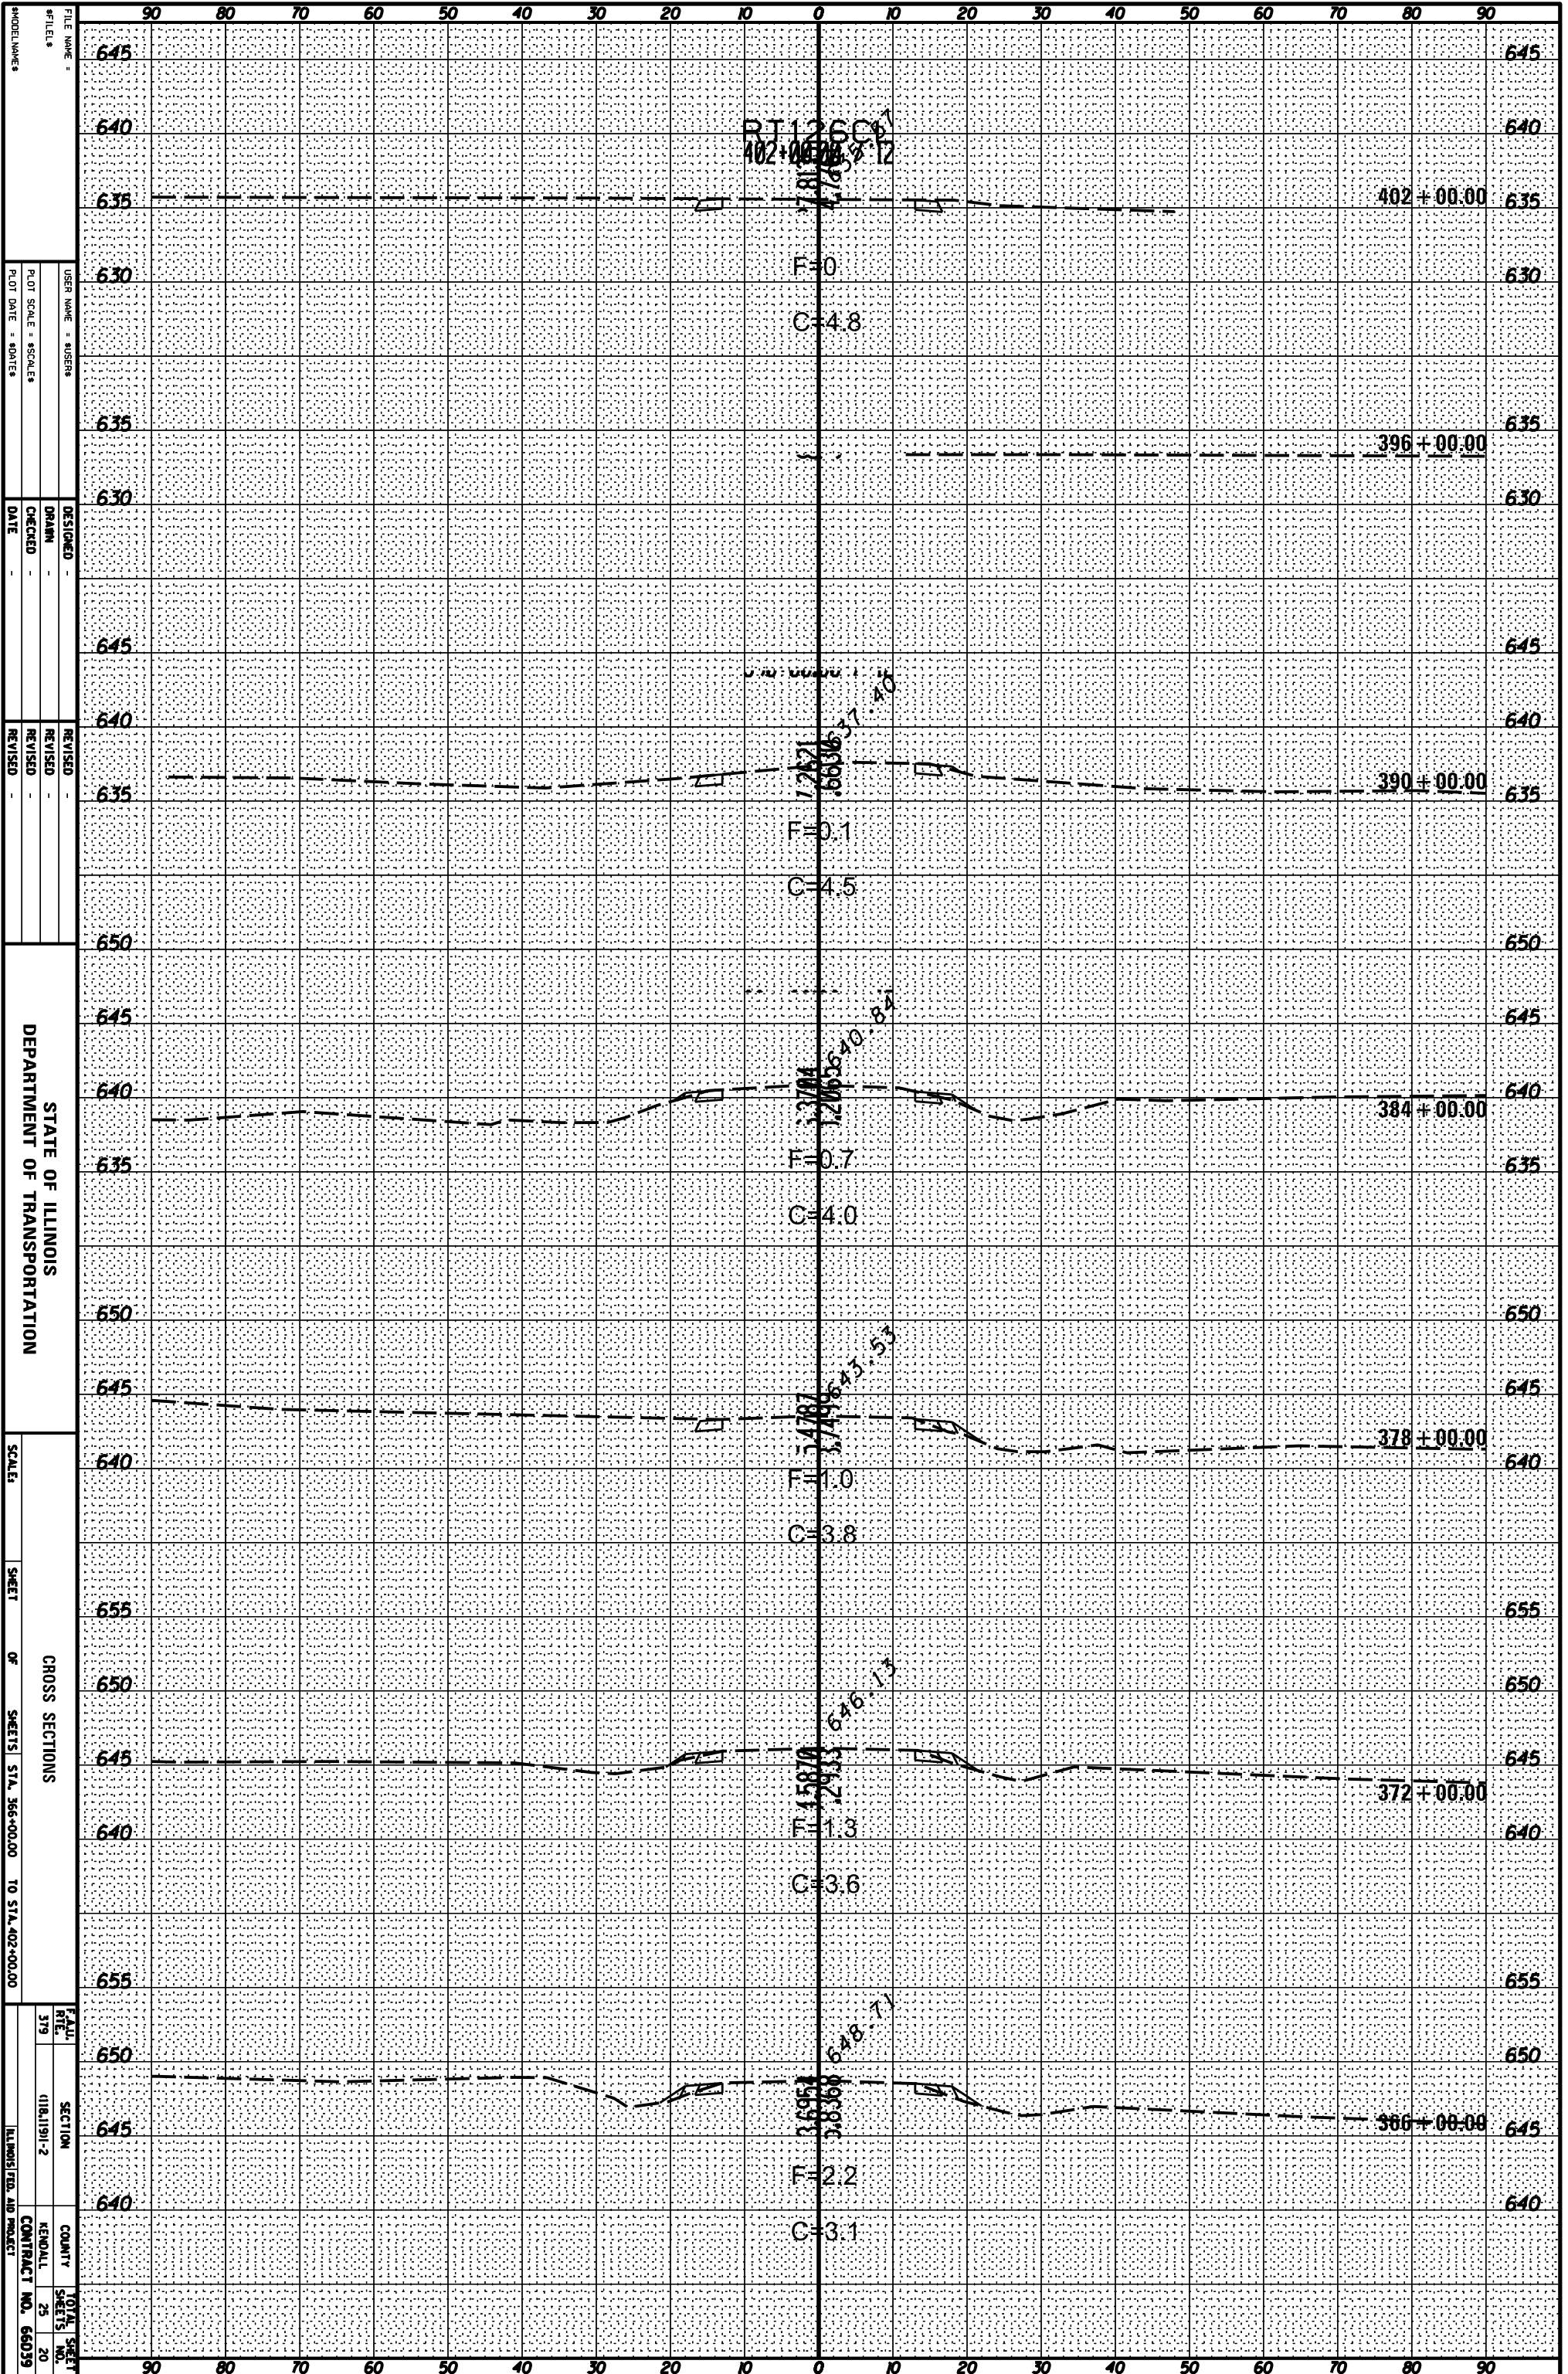

FILE NAME: _____
 #TITLE: _____
 USER NAME: #USERS _____
 PLOT SCALE: #SCALES _____
 PLOT DATE: #DATES _____

DESIGNED _____
 DRAWN _____
 CHECKED _____
 DATE _____

REVISOR _____
 REVISION _____
 REVISION _____
 REVISION _____

STATE OF ILLINOIS
 DEPARTMENT OF TRANSPORTATION

SCALE: _____
 SHEET _____ OF _____ SHEETS STA. 366+00.00 TO STA. 402+00.00

CROSS SECTIONS

SECTION _____ COUNTY _____ TOTAL SHEET NO. _____
 1181191-2 KENNA 25
 ILLINOIS RD. AID PROJECT CONTRACT NO. 65039