


ORIGINAL SURVEY	SURVEYED _____	BY _____	DATE _____
NOTE BOOK	PLOTTED _____		
	TEMPLATE _____		
	AREAS _____		
	AREAS CHECKED _____		

FINAL SURVEY	SURVEYED _____	BY _____	DATE _____
NOTE BOOK	PLOTTED _____		
	TEMPLATE _____		
	AREAS _____		
	AREAS CHECKED _____		

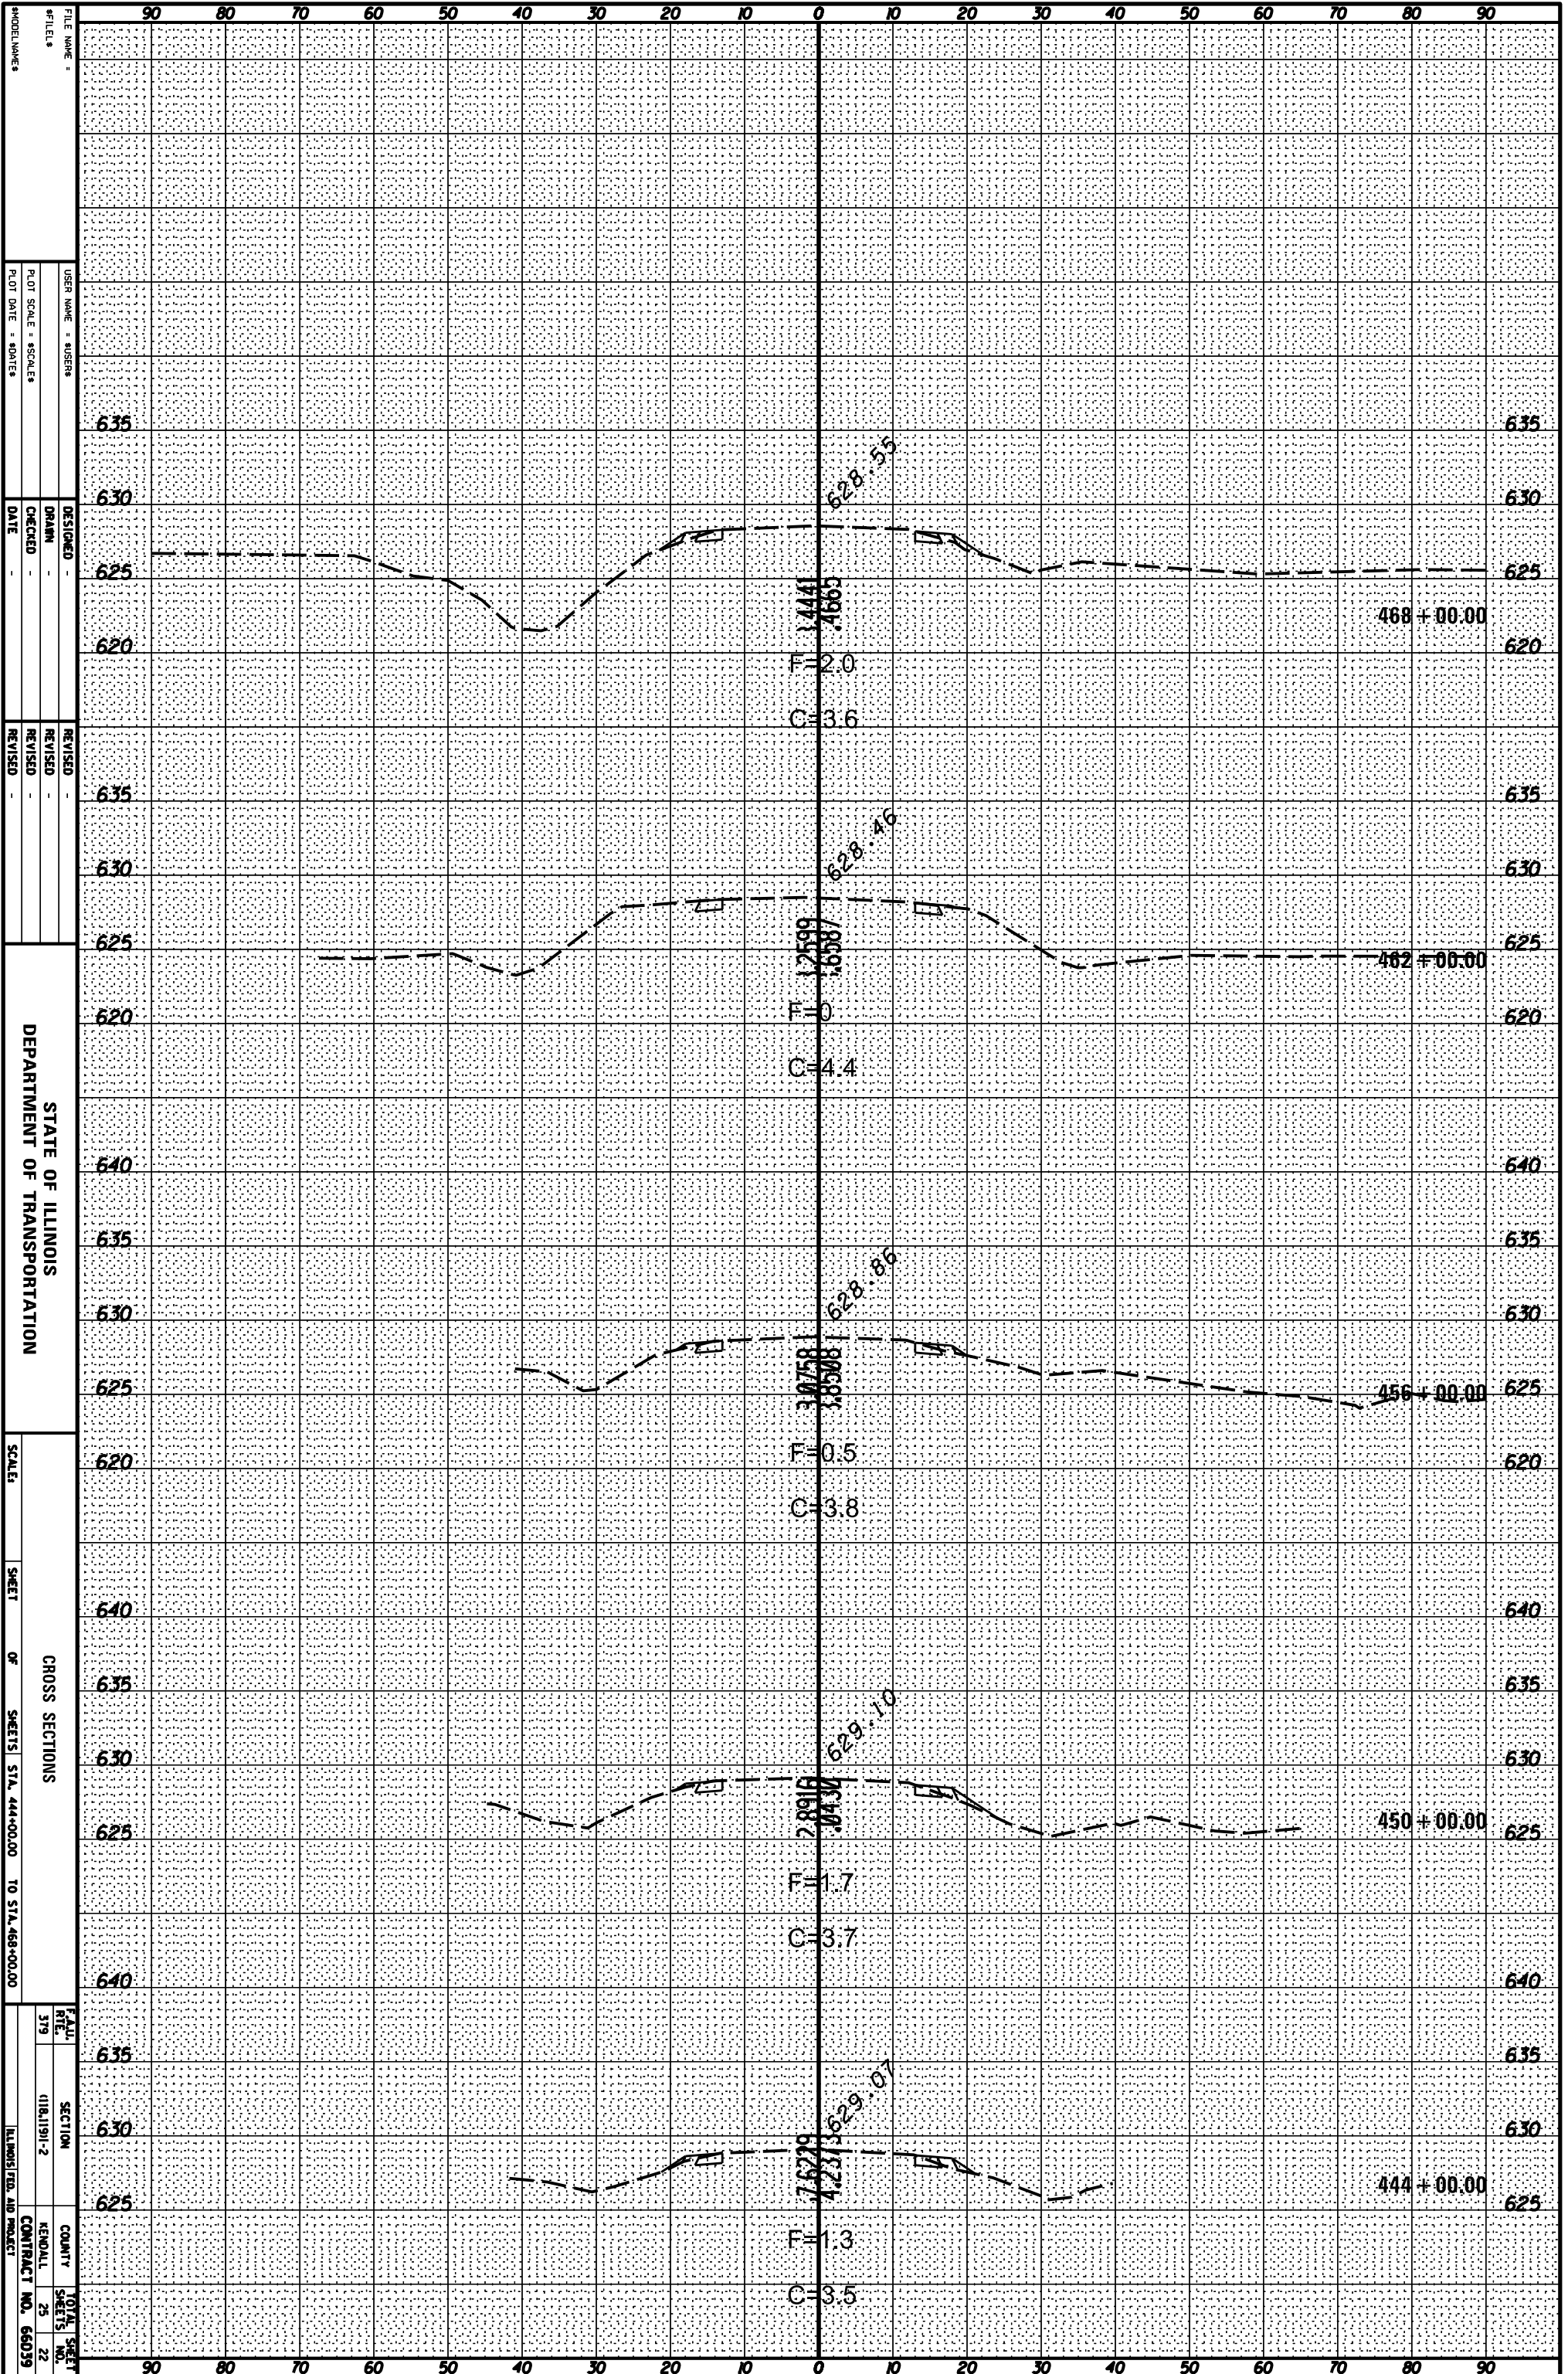

FILE NAME: \_\_\_\_\_  
 DESIGNED: DRANN  
 CHECKED: \_\_\_\_\_  
 DATE: \_\_\_\_\_  
 REVISIONS: \_\_\_\_\_  
 REVISIONS: \_\_\_\_\_  
 REVISIONS: \_\_\_\_\_  
 REVISIONS: \_\_\_\_\_  
 REVISIONS: \_\_\_\_\_  
 DEPARTMENT OF TRANSPORTATION  
 STATE OF ILLINOIS  
 CROSS SECTIONS  
 TOTAL SHEET NO. 25  
 SECTION 1181191-2  
 COUNTY KENDALL  
