


ORIGINAL SURVEY	SURVEYED	BY	DATE
NOTE BOOK	PLOTTED		
	TEMPLATE		
	AREAS		
	AREAS CHECKED		

FINAL SURVEY	SURVEYED	BY	DATE
NOTE BOOK	PLOTTED		
	TEMPLATE		
	AREAS		
	AREAS CHECKED		

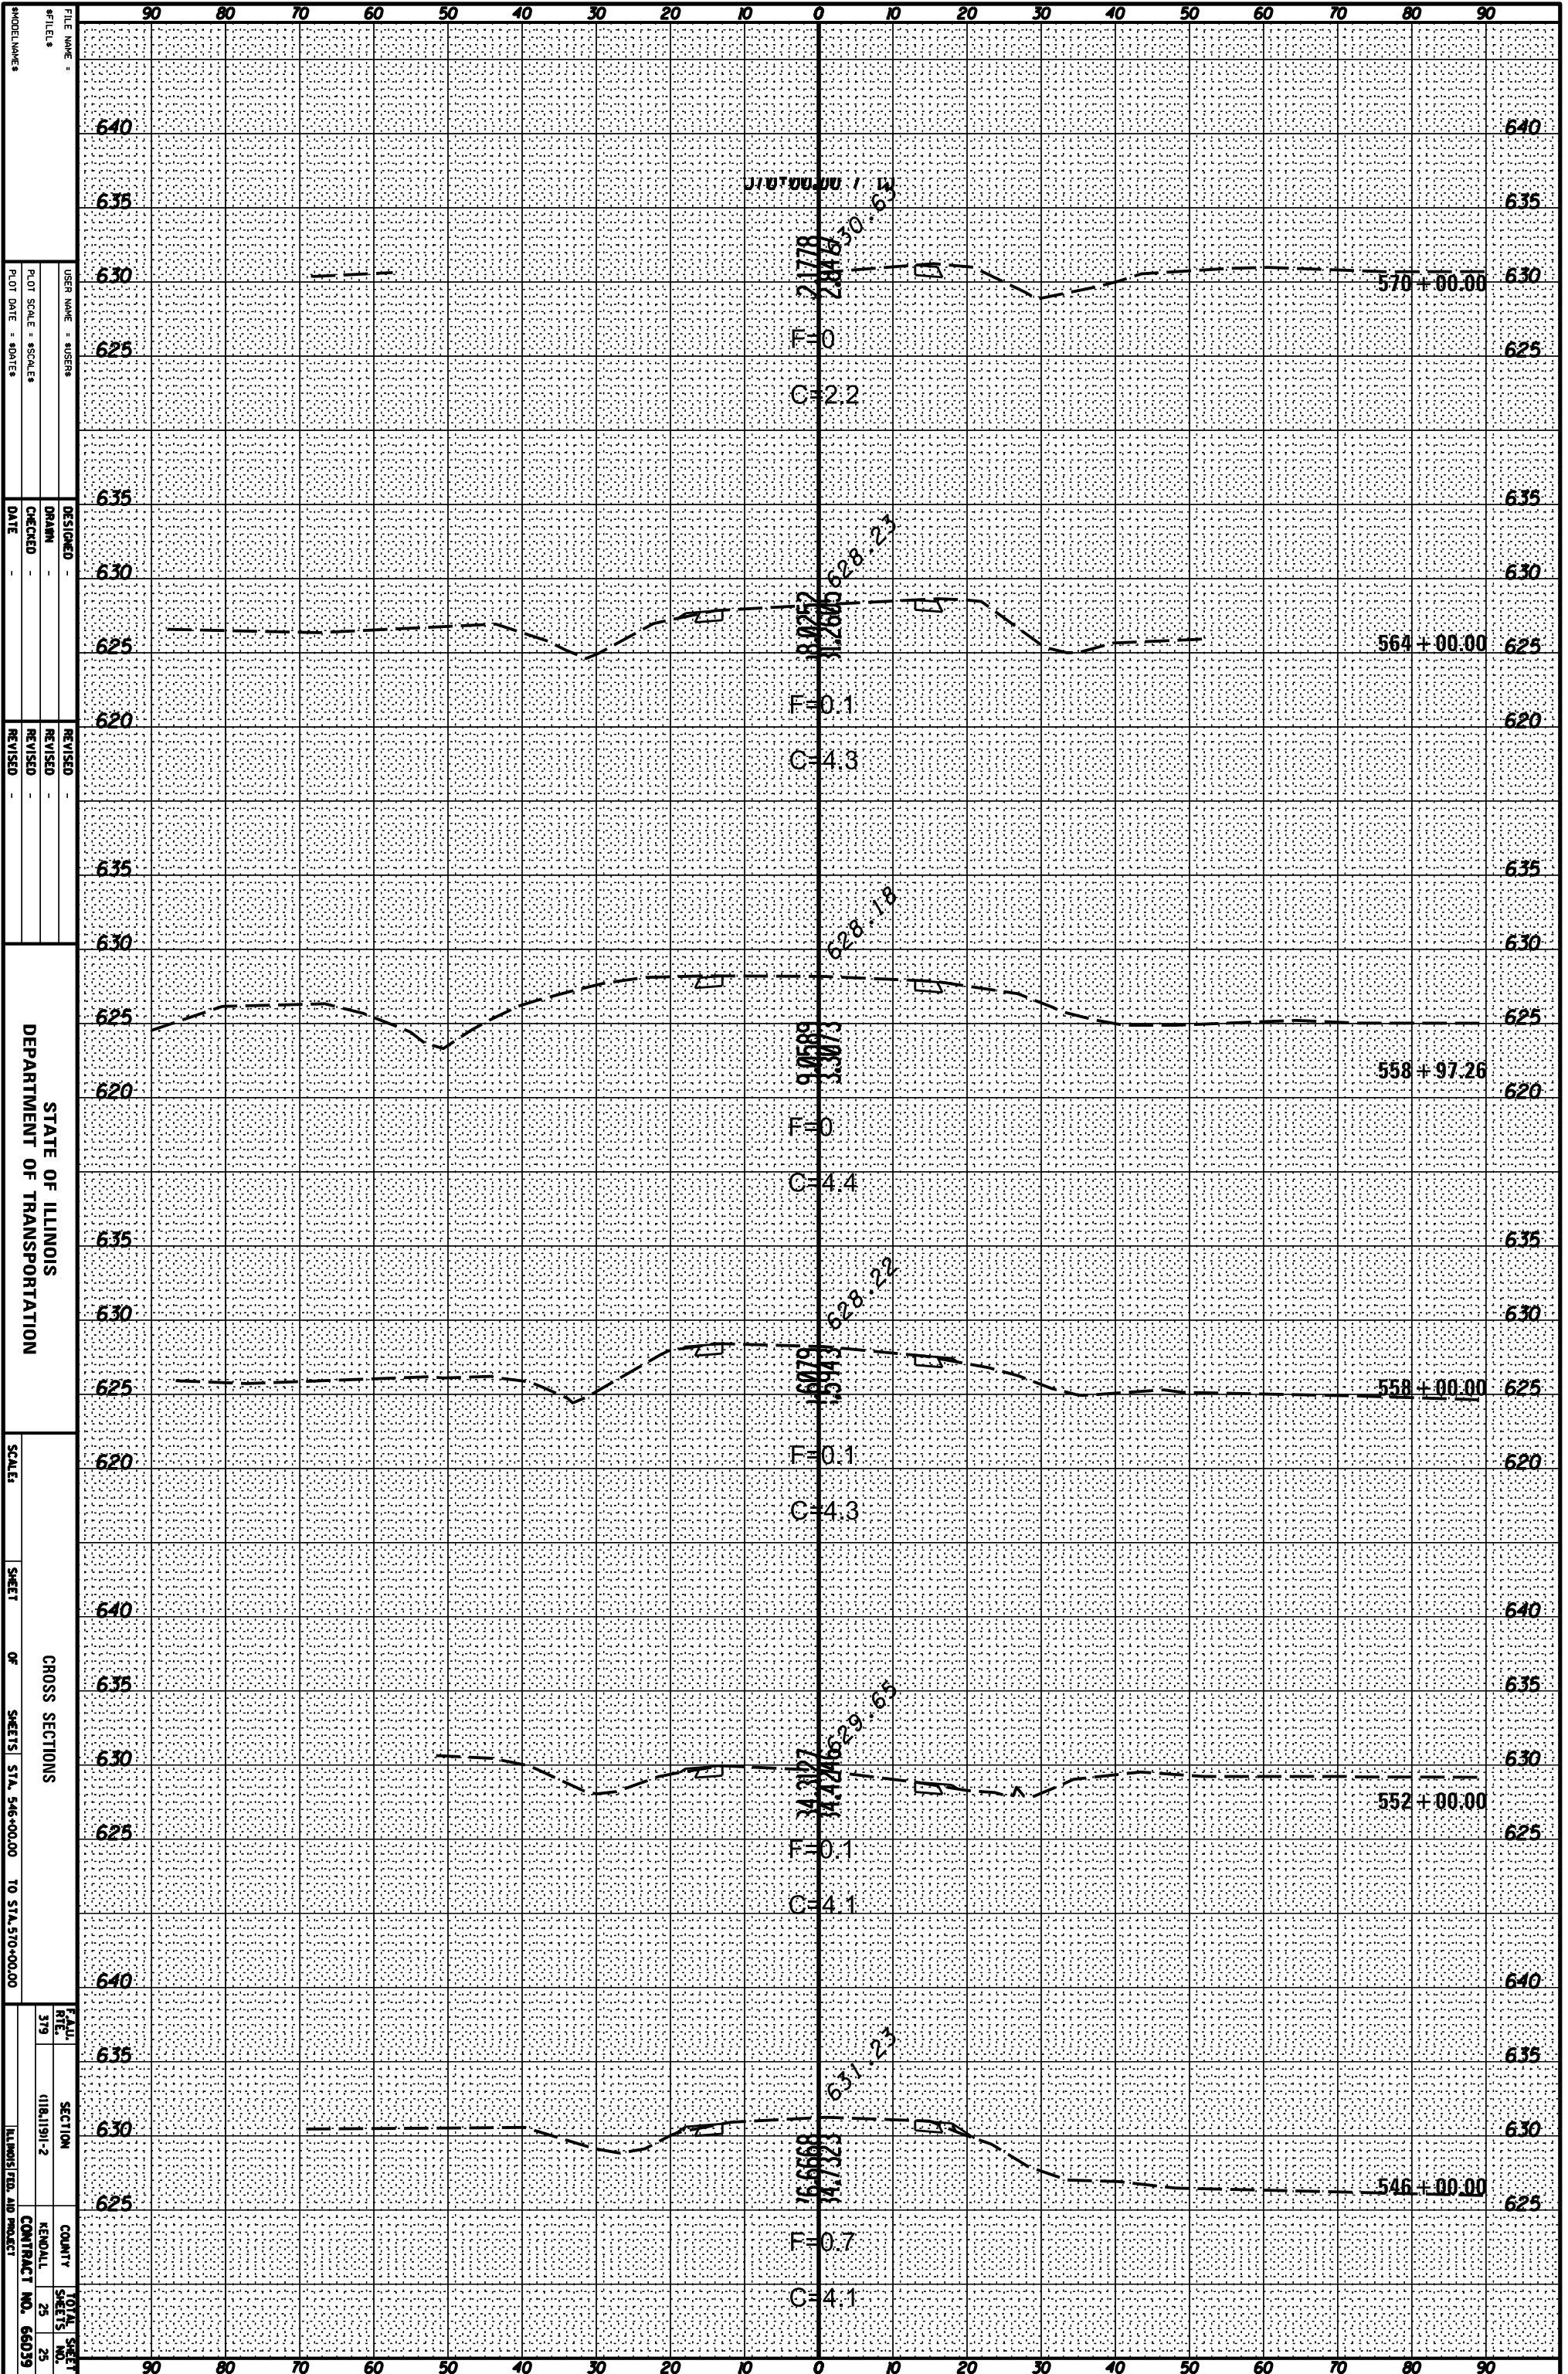

FILE NAME: _____
 #TILE: _____
 USER NAME: #USERS _____
 PLOT SCALE: #SCALES _____
 PLOT DATE: #DATES _____
 DESIGNED: _____
 DRAWN: _____
 CHECKED: _____
 DATE: _____
 REVISED: _____
 REVISED: _____
 REVISED: _____
 STATE OF ILLINOIS
 DEPARTMENT OF TRANSPORTATION
 SCALE: _____
 SHEET _____ OF _____ SHEETS STA. 546+00.00 TO STA. 570+00.00
 CROSS SECTIONS
 FULL SHEET NO. 319
 SECTION (11B)191-2
 COUNTY _____
 TOTAL SHEET NO. 25
 SHEET NO. 25
 ILLINOIS FLD. AID PROJECT CONTRACT NO. 65039