


**UN053**

REVISIONS		
NUMBER	BY	DATE

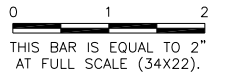



UNIVERSITY OF ILLINOIS  
 WILLARD AIRPORT  
 SAVOY, ILLINOIS

**BASE BID - REALIGN AND WIDEN TAXIWAY C  
 PROPOSED MARKING IMPROVEMENTS 2**

© Copyright CMT, Inc.  
**CMT**  
 CRAWFORD, MURPHY & TILLY, INC.  
 CONSULTING ENGINEERS  
 License No. 184-000613



DESIGN BY:	CBG
DRAWN BY:	ADD
CHECKED BY:	CET
APPROVED BY:	CET
DATE:	JUNE 27, 2014
JOB No:	13059-02-00
IL PROJ. NO.	CMI-4347
AIP PROJ. NO.	3-17-0016-XX
SHEET	56 OF 83 SHEETS

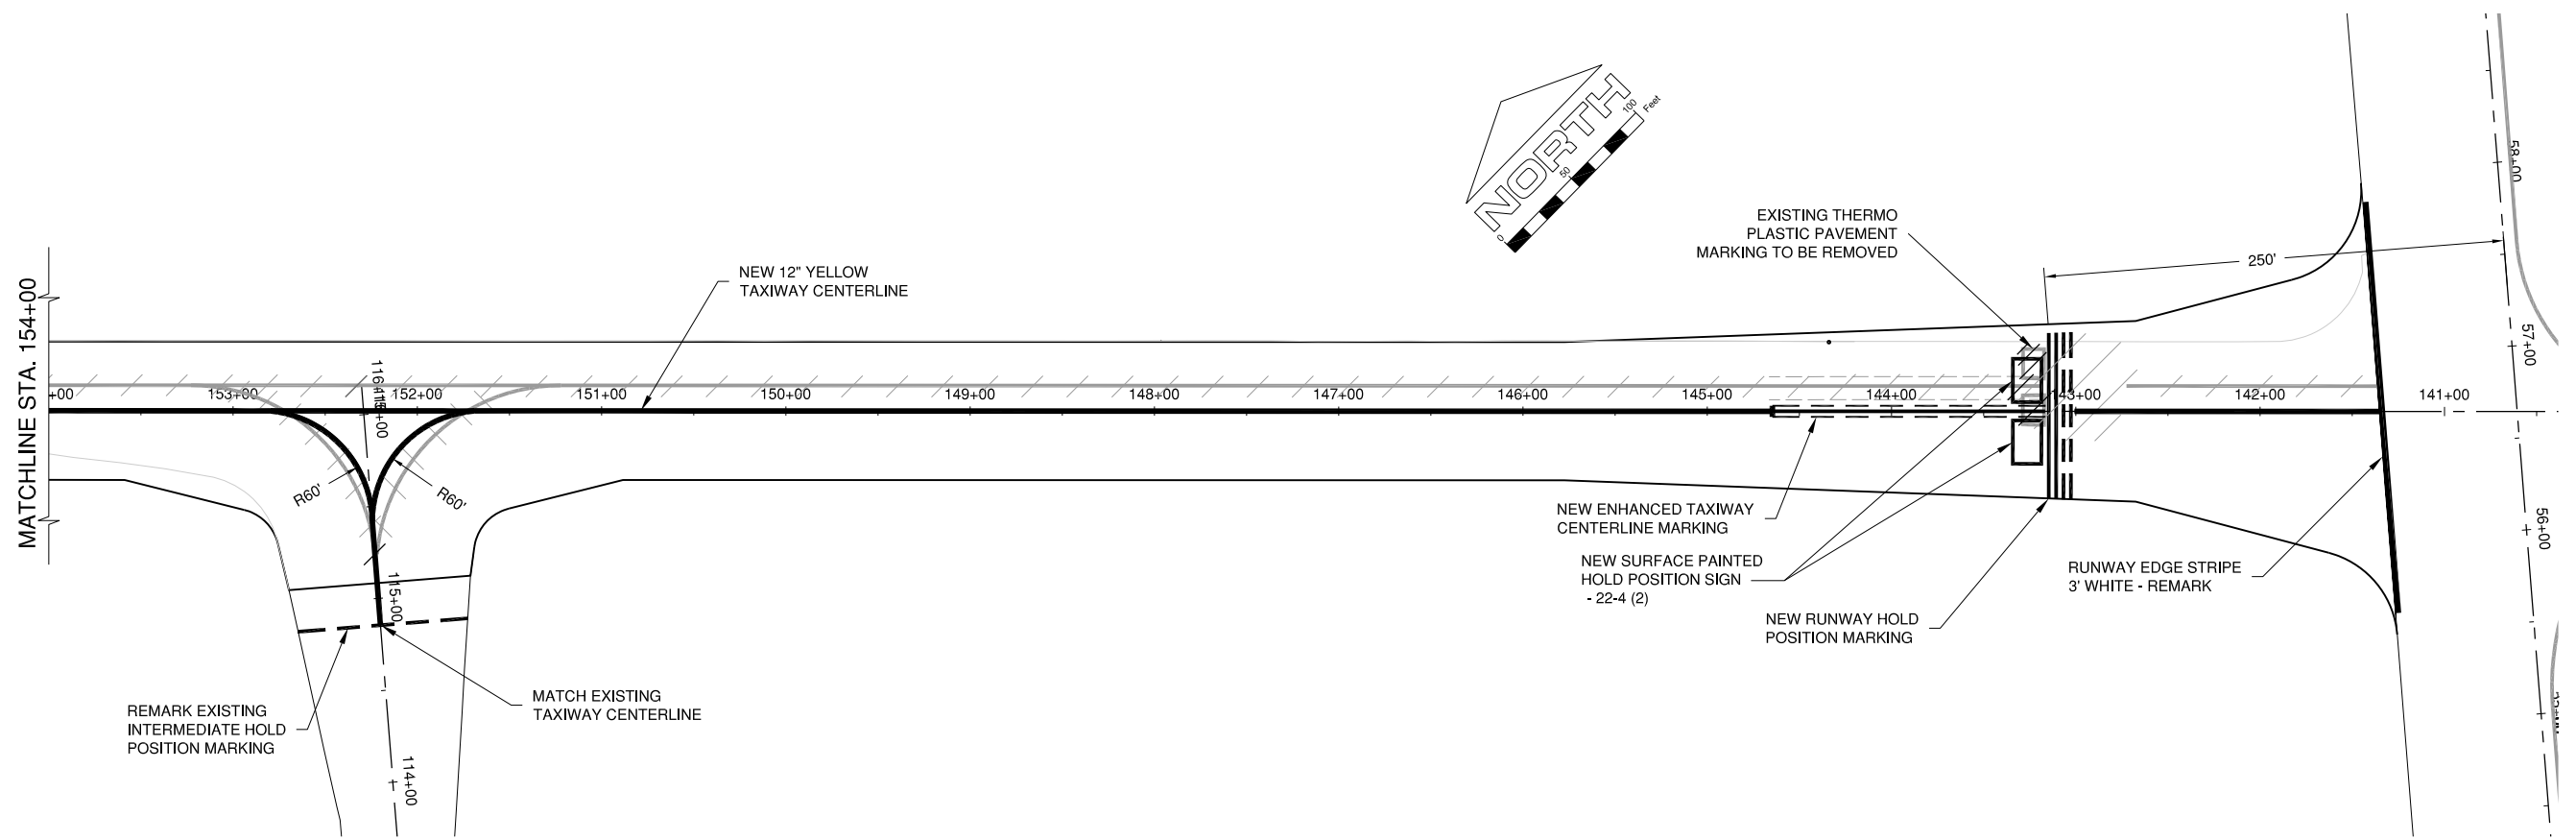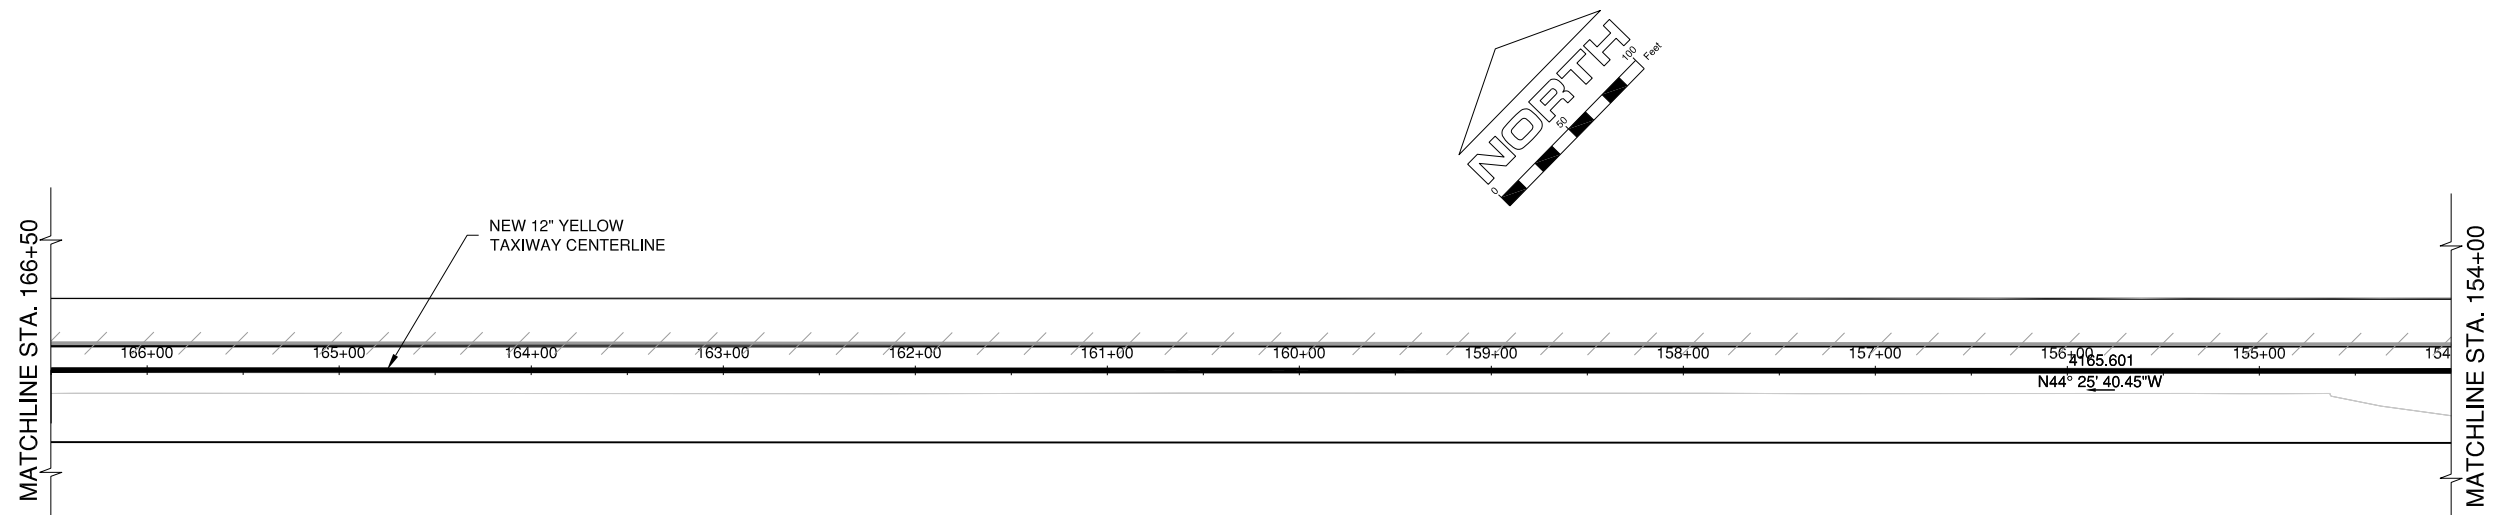

**LEGEND**

	EXISTING TAXIWAY MARKING
	NEW TAXIWAY CENTERLINE MARKING
	NEW ENHANCED TAXIWAY CENTERLINE MARKING
	RUNWAY HOLD SIGN POSITION MARKING
	MARKING REMOVAL
	NEW SURFACE PAINTED HOLD POSITION SIGN

- NOTES:**
- MARKINGS TO BE REMOVED SHALL BE REMOVED PRIOR TO SEAL COAT APPLICATION.
  - RUNWAY HOLD POSITION MARKING SHALL BE LOCATED AT THE SAME STATION AS THE RUNWAY HOLD POSITION SIGN.

