




TYPICAL PAVEMENT MARKING LEGEND

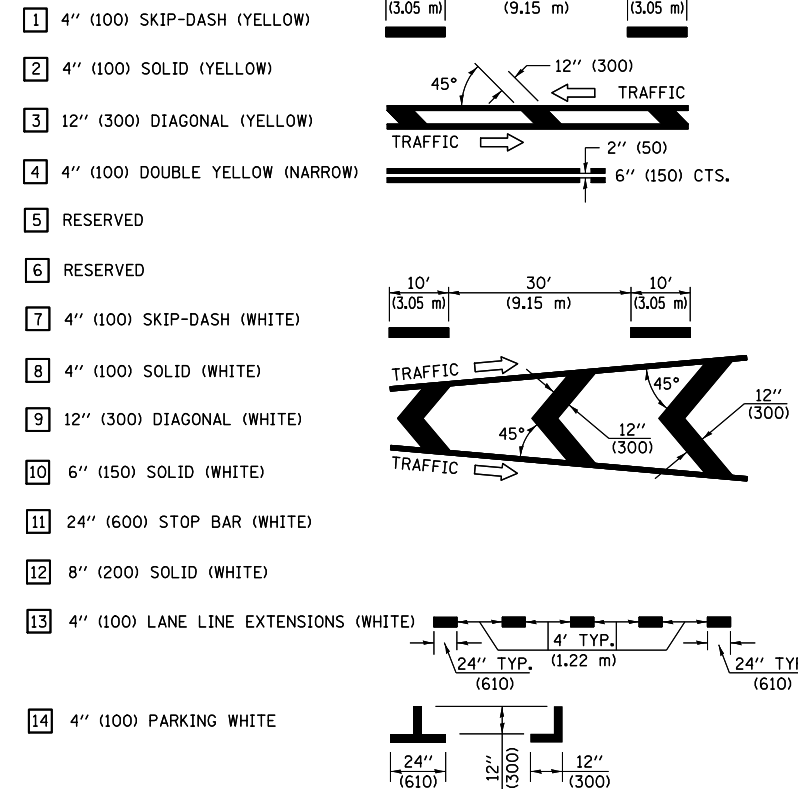

TYPICAL PAVEMENT MARKERS LEGEND

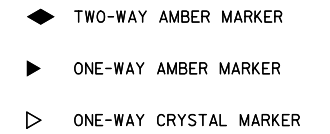

RURAL LEFT TURN

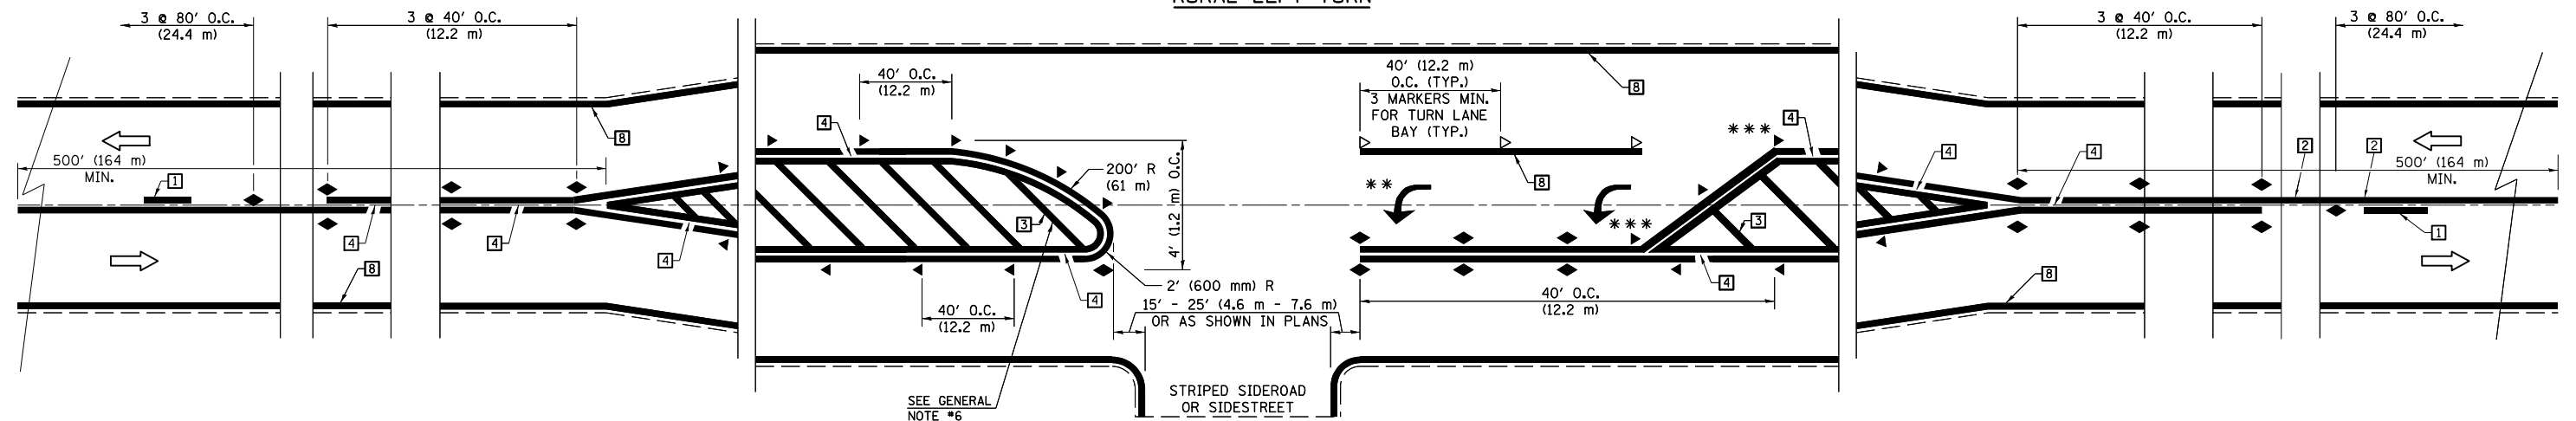

Note: All dimensions are in INCHES (millimeters) unless otherwise shown.

FILE NAME =	USER NAME = detersbj	DESIGNED -	REVISED - 11/06
ci:\pw\work\p\id\detersbj\d0345695\0578A36-sht-details.dgn		DRAWN -	REVISED - 09/2009 - KJT
PLOT SCALE = 40.0000' / in.		CHECKED -	REVISED -
PLOT DATE = 5/23/2013		DATE -	REVISED -

STATE OF ILLINOIS
DEPARTMENT OF TRANSPORTATION

PAVEMENT MARKING AND MARKERS
(RURAL & URBAN APPLICATIONS)

SCALE: SHEET NO. 1 OF 4 SHEETS STA. TO STA.

DISTRICT 5 DETAIL NO. 7800AAA

F.A.P. RTE.	SECTION	COUNTY	TOTAL SHEETS	SHEET NO.
704	D5 MICRO 2014-1	MCLEAN	25	22
CONTRACT NO. 70A36				
FED. ROAD DIST. NO. ILLINOIS FED. AID PROJECT				