



DIVISION ST NORTH

NOTES:
1. ALL IL 13 CALLOUTS USE WESTBOUND LANE ALIGNMENT FOR STATION/OFFSET

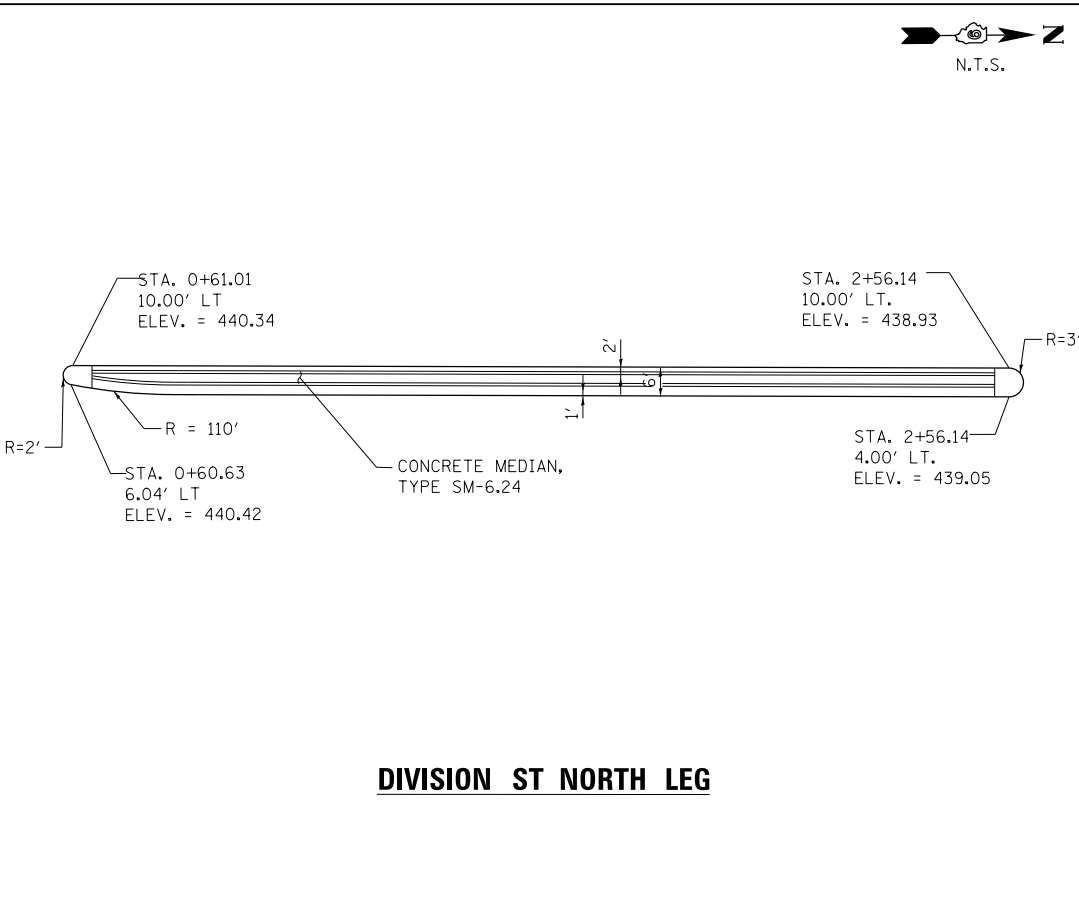


DIVISION ST NORTH LEG

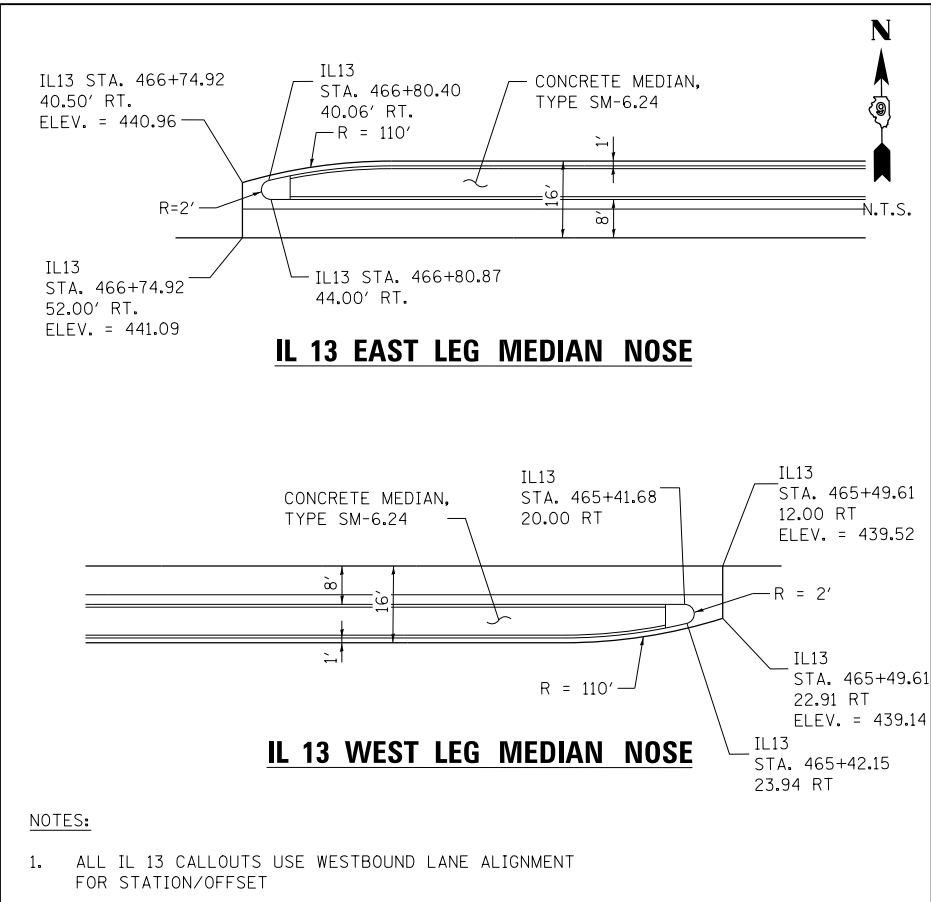


IL 13 EAST LEG MEDIAN NOSE

IL 13 WEST LEG MEDIAN NOSE

NOTES:
1. ALL IL 13 CALLOUTS USE WESTBOUND LANE ALIGNMENT FOR STATION/OFFSET

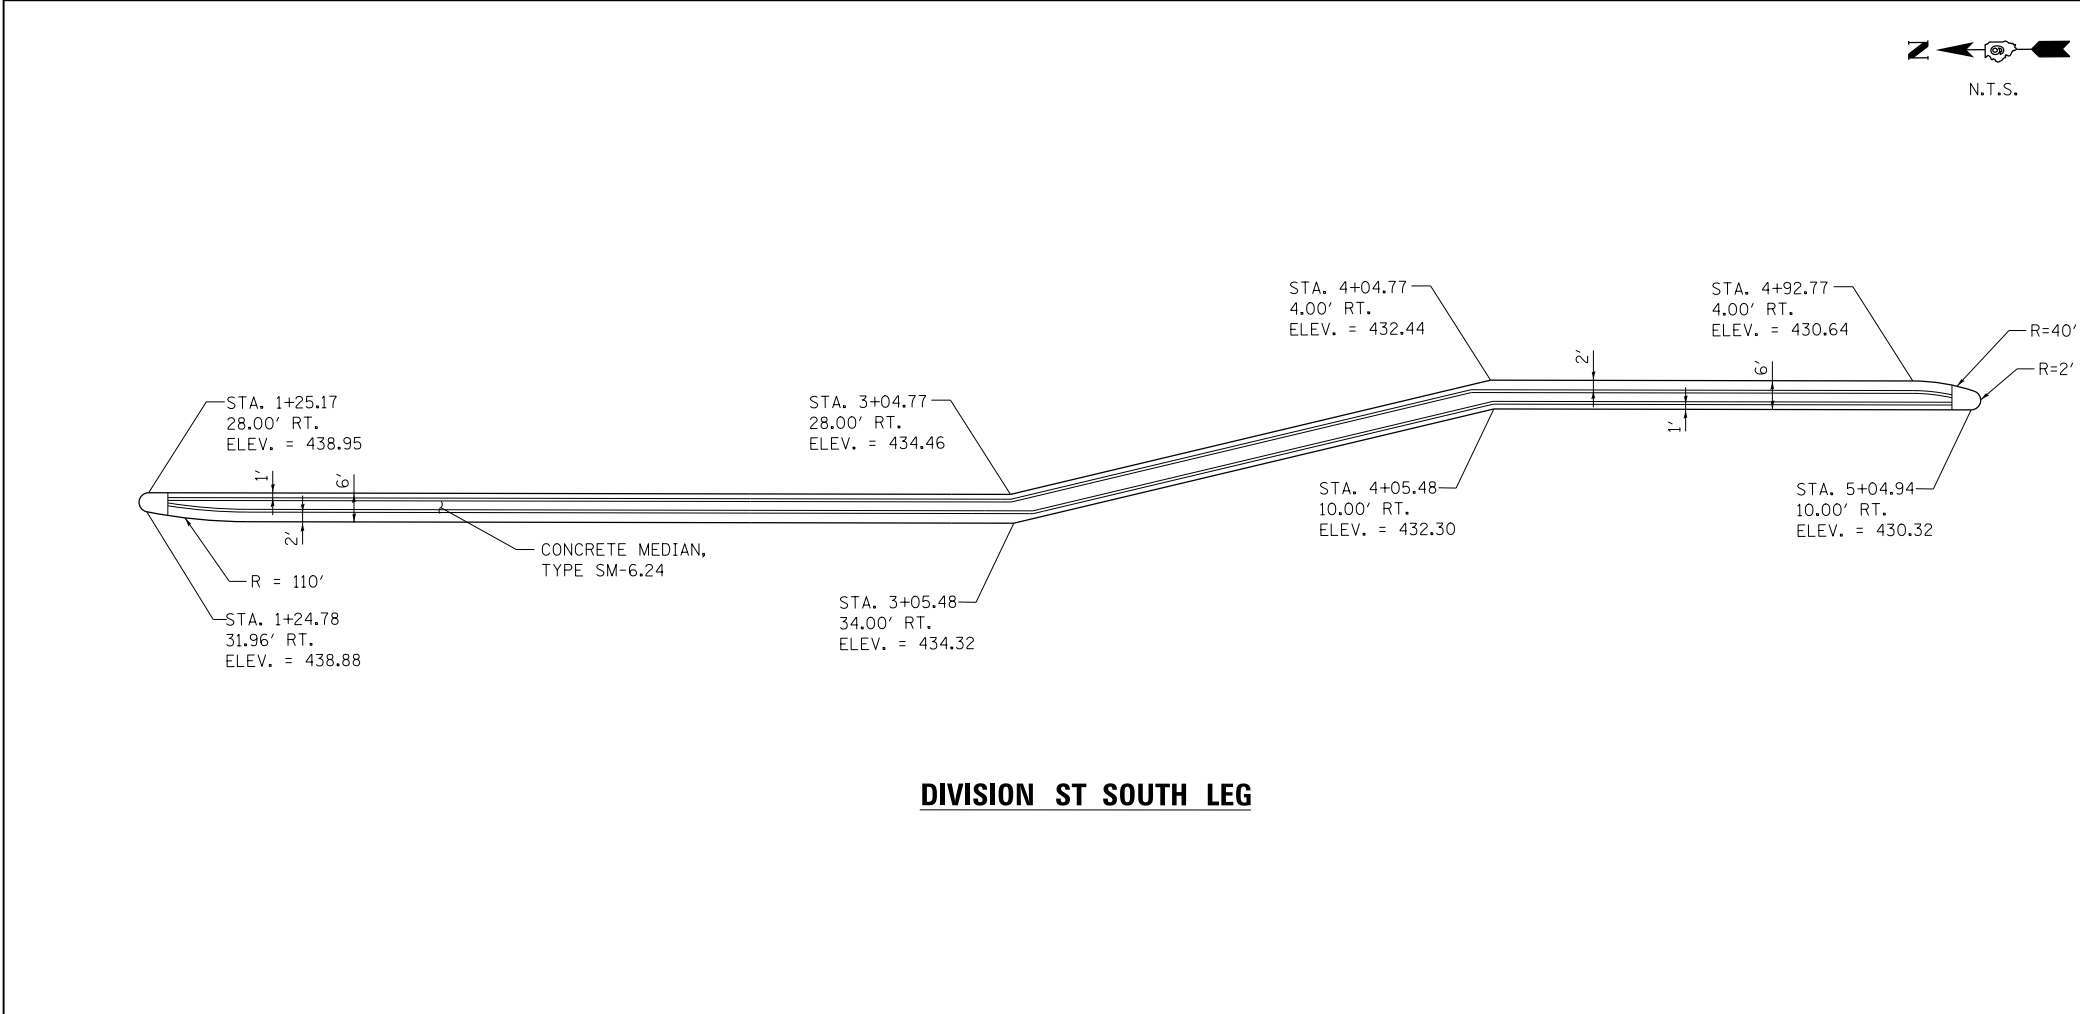

DIVISION ST SOUTH LEG

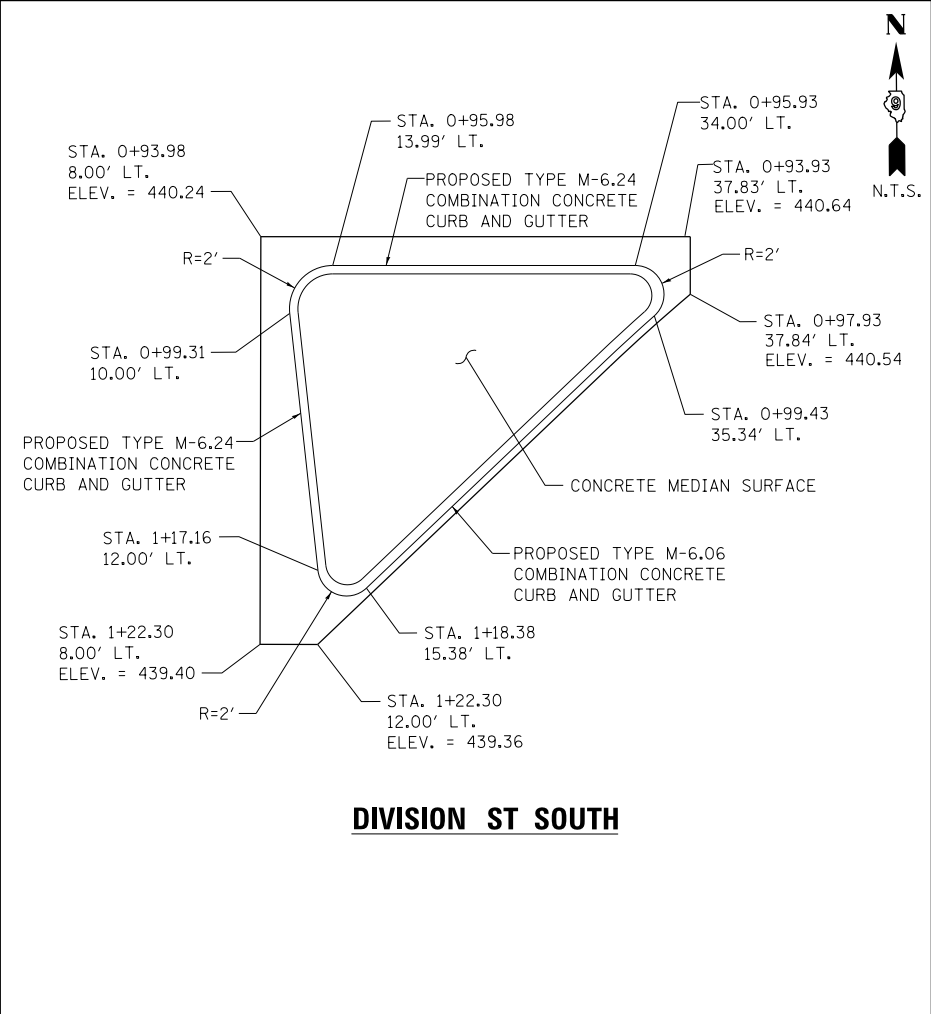

DIVISION ST SOUTH